


x n.s. Animal Hospital

UP18-044
RECEIVED
MAY 17 2018
PLANNING OFFICE
CITY OF PONDERAY

KEYED NOTES

- 1 2x6 MALL
- 2 HOSE BIBB
- 3 CONCRETE SLAB/SIDENALK
- 4 BOLLARD, TYP. @ OH DOORS & CORNERS

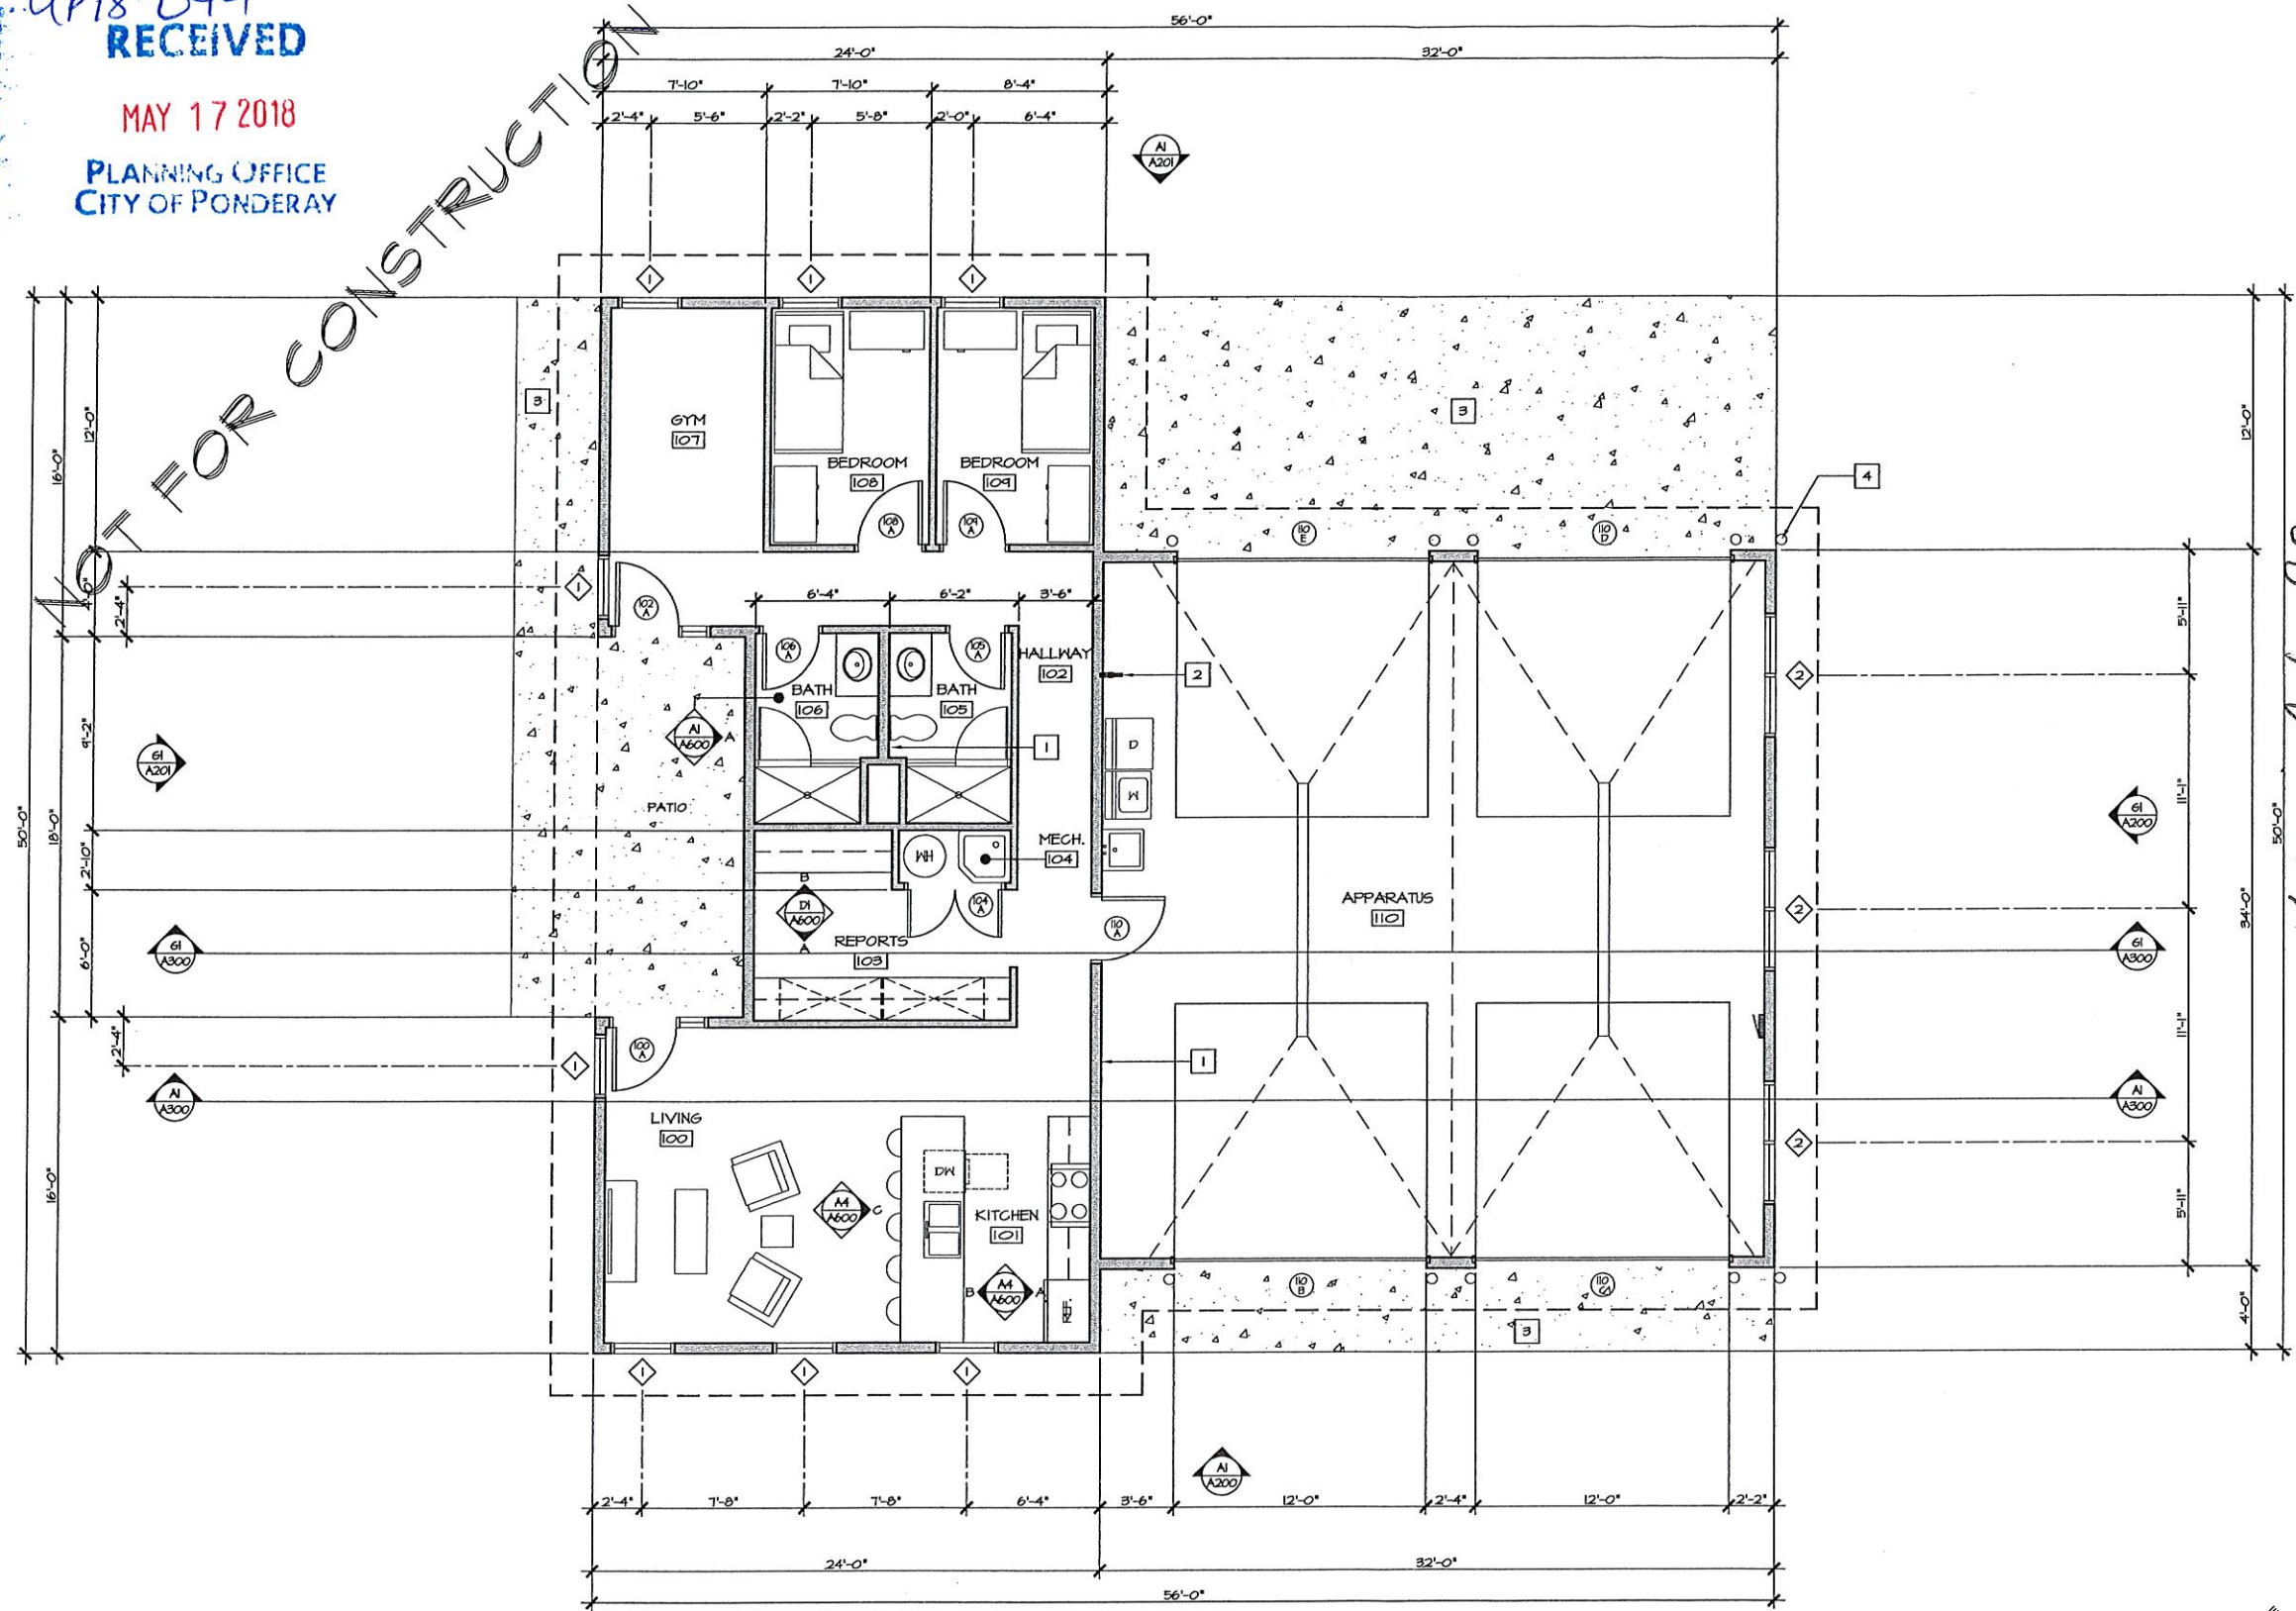

Kodena Cut off

WALL TYPES

2x4 OR 2x6 STUD WALL @ 16" O.C.

No.	REVISIONS/SUBMISSIONS	Date
	ARCHITECTURE	420 INDIANA SUITE 100 COEUR D'ALENE IDAHO 83814 (208) 667-3430 FAX 667-4693
	INTERIORS	
	PLANNING	

h2a ARCHITECTS, PA
COPYRIGHT h2a - ARCHITECTS, P.A.
All rights reserved. Reproduction or translation or any part of this work without the written permission of h2a ARCHITECTS, P.A. is unlawful and subject to criminal prosecution.

BONNER CO. EMS FACILITY
PONDERAY, ID
FLOOR PLAN

Drawn CJP	Project No. 1753
Checked DYPH	CAD File No. A00 FLOOR PLANS
Reviewed DYPH	Drawing No. A100
Issue Date 3/30/2018	
Scale	

A1 FLOOR PLAN

AREA: 2,144 GROSS S.F.

Moody Lane

DESIGN DEVELOPMENT

NOT FOR CONSTRUCTION