


© 2018 T-O ENGINEERS. THIS INSTRUMENT IS THE PROPERTY OF T-O ENGINEERS. ANY REPRODUCTION, REUSE OR MODIFICATION OF THIS INSTRUMENT OR ITS CONTENTS WITHOUT SPECIFIC WRITTEN PERMISSION OF T-O ENGINEERS IS STRICTLY PROHIBITED.



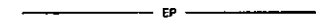

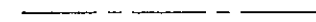
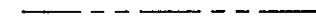
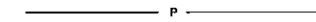
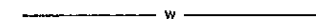
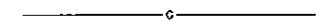
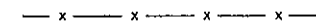

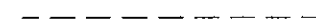

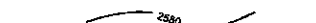
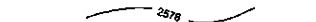
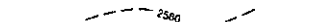
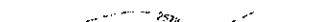
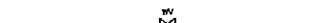

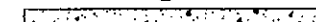



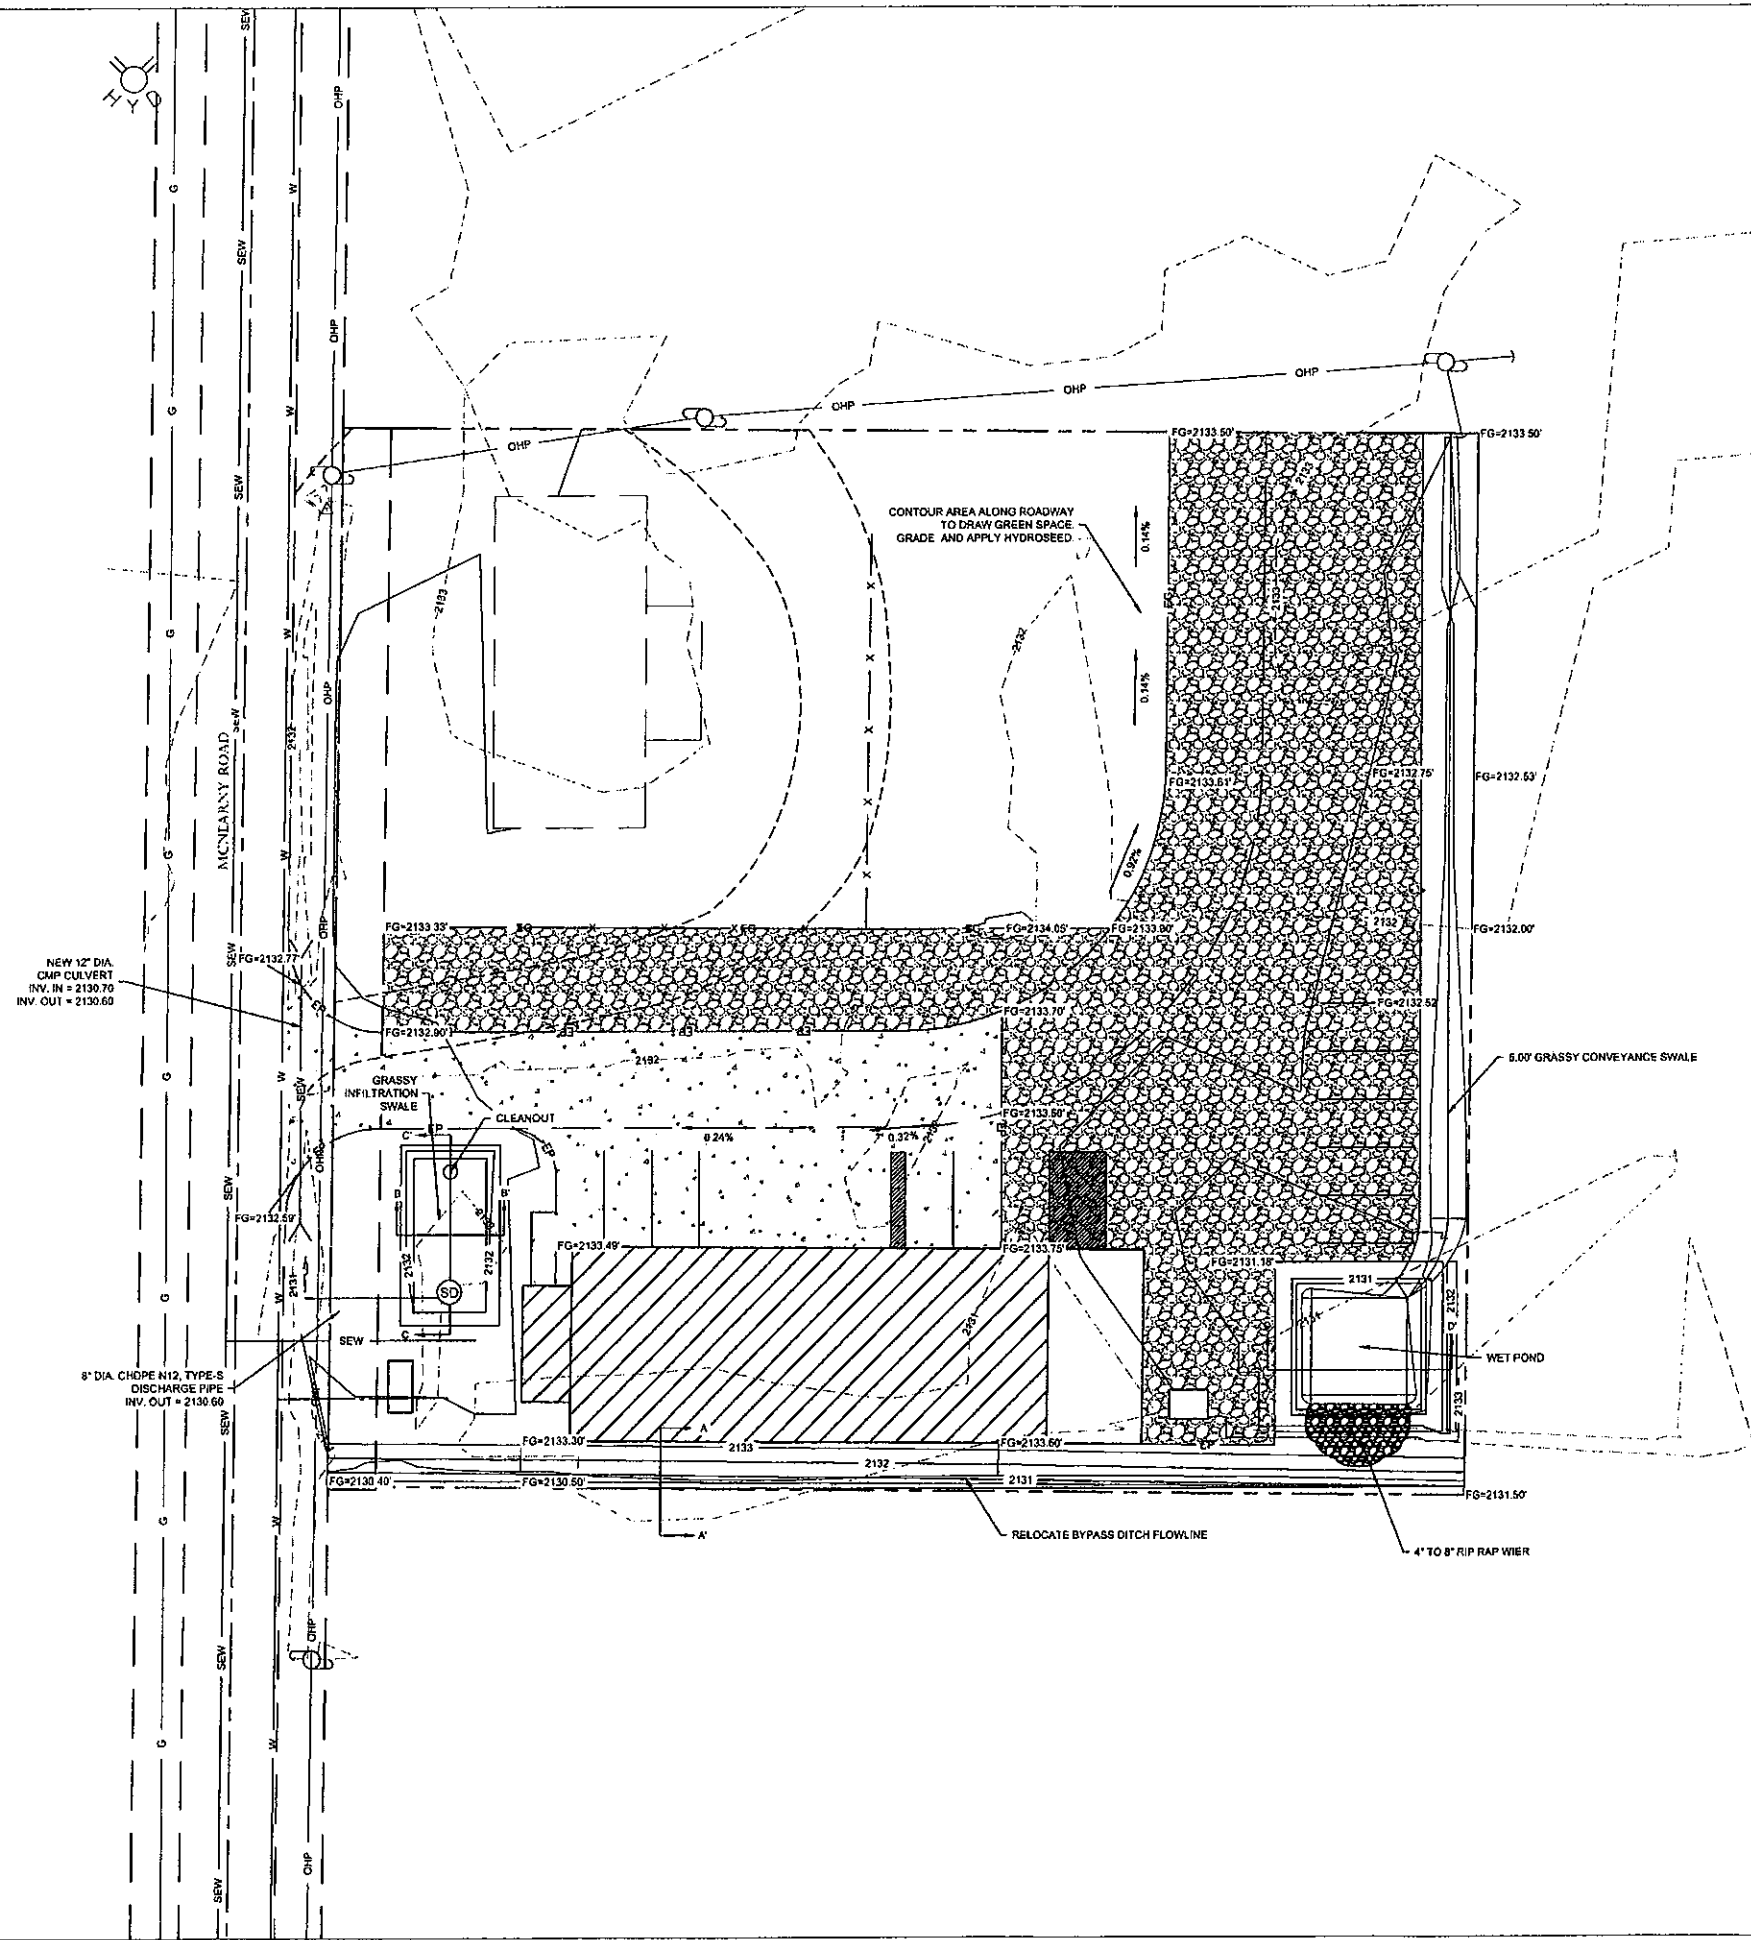
CALL BEFORE YOU DIG!
CALL DIGLINE INC.
PRIOR TO COMMENCING
UNDERGROUND WORK
DIAL: 811

NOTE:
THE LOCATION OF EXISTING UNDERGROUND UTILITIES ARE SHOWN APPROXIMATELY ONLY PRIOR TO CONSTRUCTION. IT SHALL BE THE RESPONSIBILITY OF THE CONTRACTOR TO INFORM ALL UTILITY COMPANIES OF THE CONSTRUCTION SCHEDULE. THE CONTRACTOR SHALL DETERMINE THE EXACT LOCATION OF ALL EXISTING UTILITIES BEFORE COMMENCING WORK. THE CONTRACTOR IS RESPONSIBLE FOR ANY AND ALL DAMAGE WHICH MAY OCCUR BY FAILURE TO EXACTLY LOCATE AND PROTECT ALL UTILITIES.

- NOTES**
1. ALL UTILITY LINES ARE APPROXIMATELY LOCATED.
 2. UTILITIES SHALL BE LOCATED BY THE CONTRACTOR PRIOR TO CONSTRUCTION.
 3. DESIGN OF UTILITY EXTENSIONS TO SERVE THE BUILDING IS BY OTHERS.
 4. LOT LINES SHOWN ARE APPROXIMATE. THIS MAP DOES NOT REPRESENT A BOUNDARY SURVEY BY THE ENGINEERS.
 5. ALL DISTURBED AREA TO BE SEEDED WITH GRASS AFTER CONSTRUCTION.

LEGEND

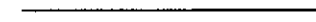	PROPOSED BUILDING
	RIGHT OF WAY
	PROPOSED PAVEMENT
	EXISTING ROAD
	MAIN ROAD CENTERLINE
	LEASE LOT LINE
	BURIED UTILITY LINE
	WATER LINE
	GAS LINE
	PROPOSED FENCE
	EXISTING GRAVEL DRIVEWAY
	EXISTING BUILDING
	PARKING LINES
	PROPOSED MAJOR CONTOUR
	PROPOSED MINOR CONTOUR
	EXISTING MAJOR CONTOUR
	EXISTING MINOR CONTOUR
	EXISTING WATER VALVE
	PROPOSED CATCH BASIN
	PROPOSED PAVEMENT
	PROPOSED GRAVEL



MONARCH MARBLE & GRANITE
MCNEARNEY PROPERTY
GRADING PLAN

ATTENTION:
0 1/2 1
IF THIS BAR DOES NOT MEASURE
1\"/>


T-O ENGINEERS
CONSULTING ENGINEERS, SURVEYORS & PLANNERS
280 W. PRAIRIE AVENUE
COEUR D'ALENE, IDAHO 83815-5707
PHONE: (208) 762-3644
FAX: (208) 762-3786
OFFICES ALSO IN:
NANPA, IDAHO
BROKANE, WA
BOISE, IDAHO

REVISIONS		DATE	BY	DESIGNED	DRAWN	CHECKED	APPROVED
NO.							


DATE	10/13/2018	DESIGNED	SB	DRAWN	MC	CHECKED	SB	APPROVED	SB
------	------------	----------	----	-------	----	---------	----	----------	----

B. Scott Brown
4/26/18
PROFESSIONAL ENGINEER
REGISTERED
8607
STATE OF IDAHO
B. SCOTT BROWN


© 2018 T-O ENGINEERS. THIS INSTRUMENT IS THE PROPERTY OF T-O ENGINEERS. ANY REPRODUCTION, REUSE OR MODIFICATION OF THIS INSTRUMENT OR ITS CONTENTS WITHOUT SPECIFIC WRITTEN PERMISSION OF T-O ENGINEERS IS STRICTLY PROHIBITED.

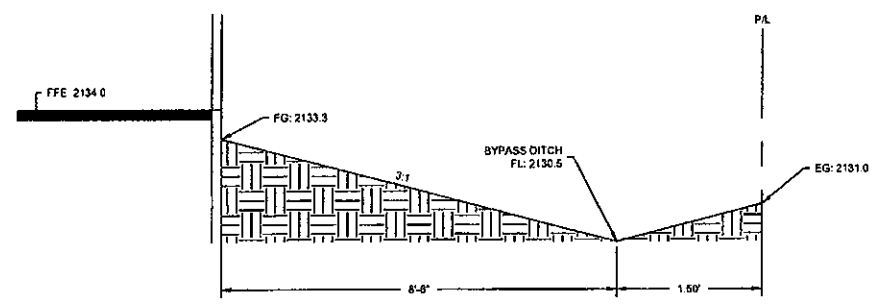


BYPASS DITCH DETAIL A-A'
NOT TO SCALE

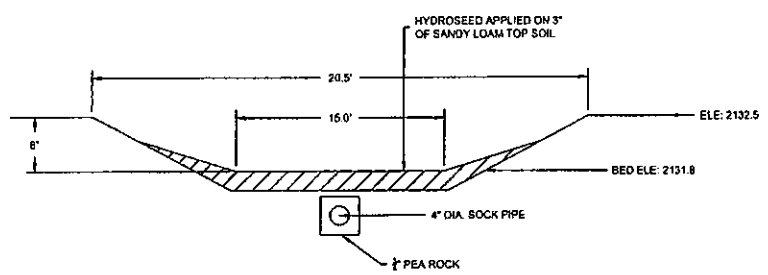


INFILTRATION SWALE DETAIL B-B'
NOT TO SCALE

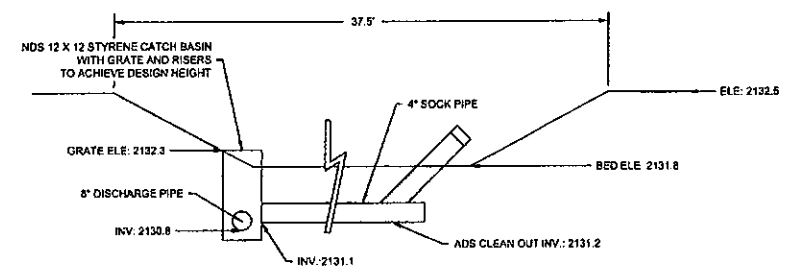

INFILTRATION SWALE DETAIL C-C'
NOT TO SCALE

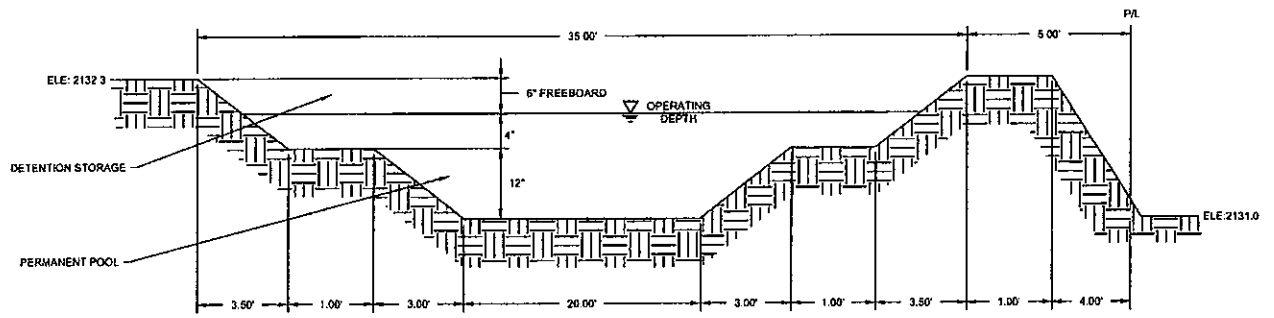

WET POND DETAIL D-D'
NOT TO SCALE

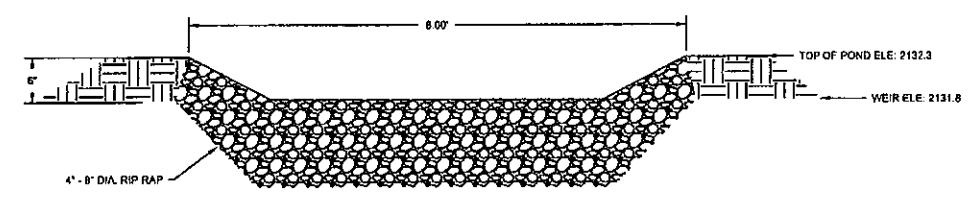

OVERFLOW WIER FRONT VIEW DETAIL E
NOT TO SCALE

CALL BEFORE YOU DIG!
CALL 811
PRIOR TO COMMENCING
UNDERGROUND WORK
DIAL: 811

NOTE:
THE LOCATION OF EXISTING UNDERGROUND
UTILITIES ARE SHOWN APPROXIMATELY ONLY
PRIOR TO CONSTRUCTION. IT SHALL BE THE
RESPONSIBILITY OF THE CONTRACTOR TO
INFORM ALL UTILITY COMPANIES OF THE
CONSTRUCTION SCHEDULE. THE CONTRACTOR
SHALL DETERMINE THE EXACT LOCATION OF ALL
EXISTING UTILITIES BEFORE COMMENCING
WORK. THE CONTRACTOR IS RESPONSIBLE FOR
ANY AND ALL DAMAGE WHICH MAY OCCUR BY
FAILURE TO EXACTLY LOCATE AND PROTECT ALL
UTILITIES.

6/20/18
PROFESSIONAL ENGINEER
REGISTERED
8607
STATE OF IDAHO
T-O ENGINEERS

FILE NAME	DATE	DESIGNED	DRAWN	CHECKED	APPROVED
180143.DWG		SB	SB	SB	SB

T-O ENGINEERS
CONSULTING ENGINEERS, SURVEYORS & PLANNERS
280 W. PRAIRIE AVENUE
COEUR D'ALENE, IDAHO 83815-8707
PHONE: (208) 762-3944
OFFICES ALSO IN
MINNEAPOLIS, MN
NAPPA, OHIO
SPOKANE, WA
BOISE, IDAHO

**MONARCH MARBLE & GRANITE
MCNEARNEY PROPERTY
CONSTRUCTION DETAILS**

ATTENTION: 1
IF THIS BAR DOES NOT MEASURE
1" ON 22x34 SHEET OR 1/2" ON
11x17 SHEET, THEN DRAWING IS
NOT TO SCALE

DATE: JUNE 2018
PROJECT: 180143