



1 NORTH ELEVATION
A3.1 SCALE: 1/8" = 1'-0"

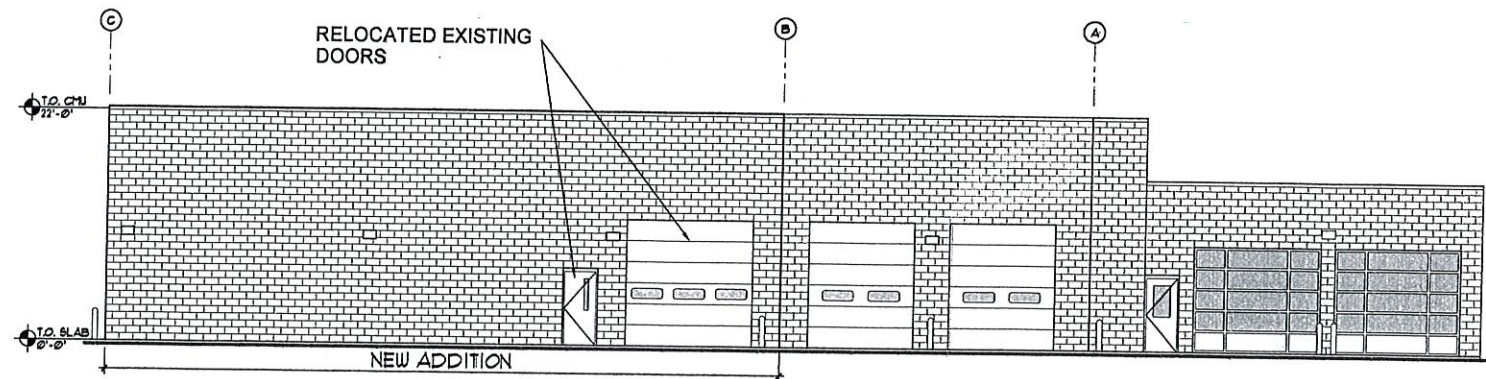

2 EAST ELEVATION
A3.1 N.T.S.


RECEIVED
JAN 08 2019
PLANNING OFFICE
CITY OF PANDERAY

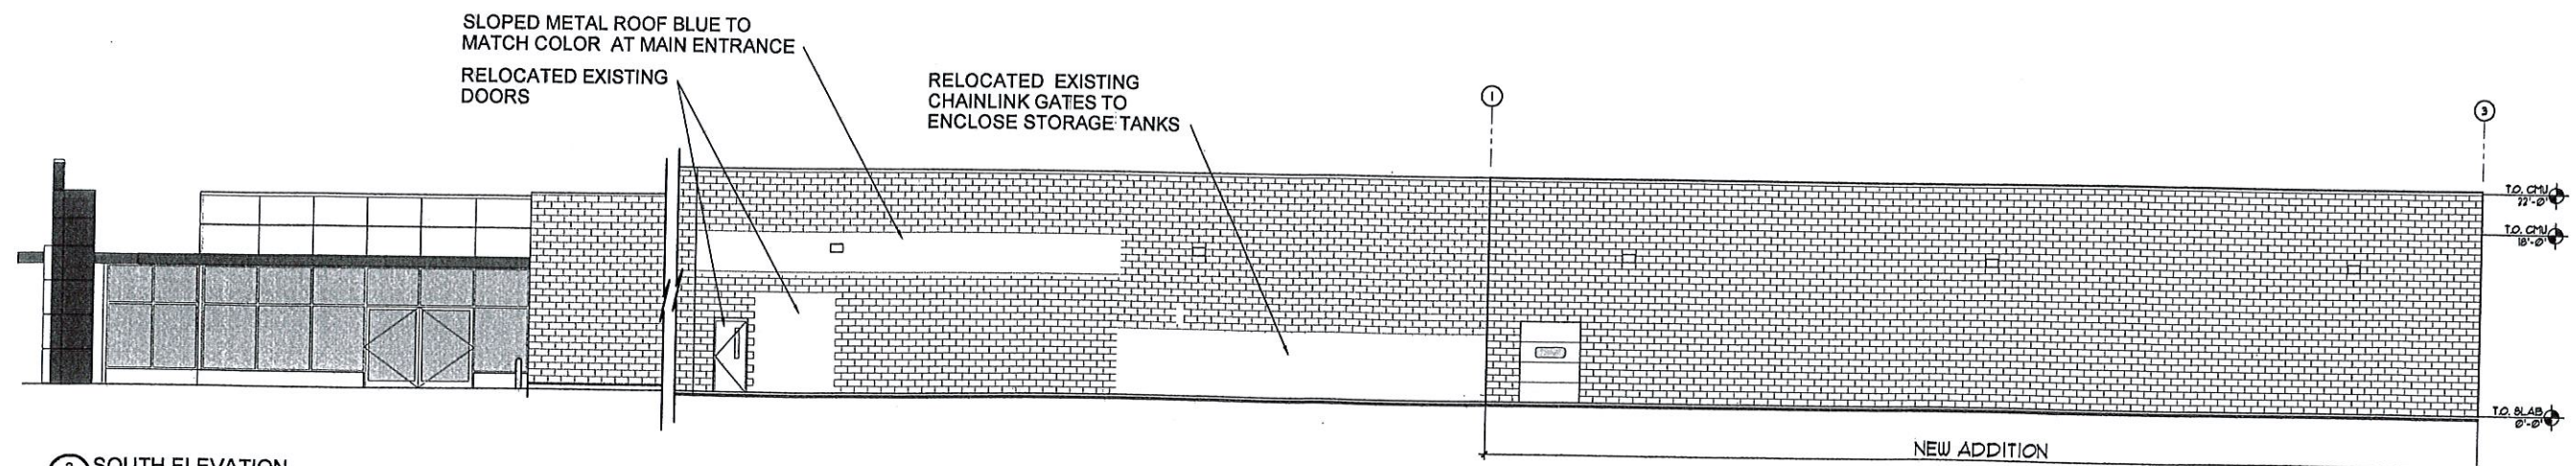


3 SOUTH ELEVATION
A3.1 N.T.S.

REVISIONS	DATE
NUM	DATE

DRAWING DATE
1/4/2019
BID SET

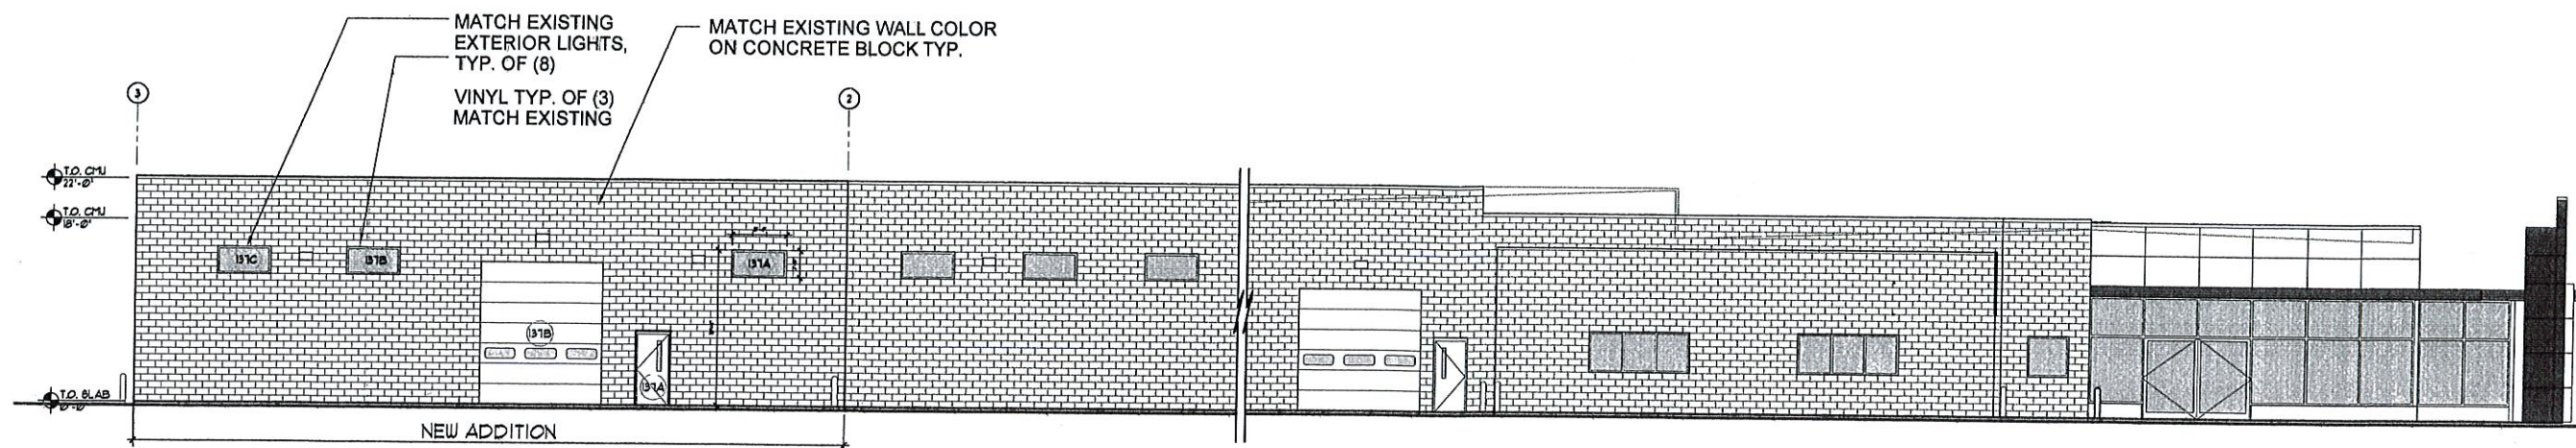


1 NORTH ELEVATION
A5.1 SCALE: 1/8" = 1'-0"

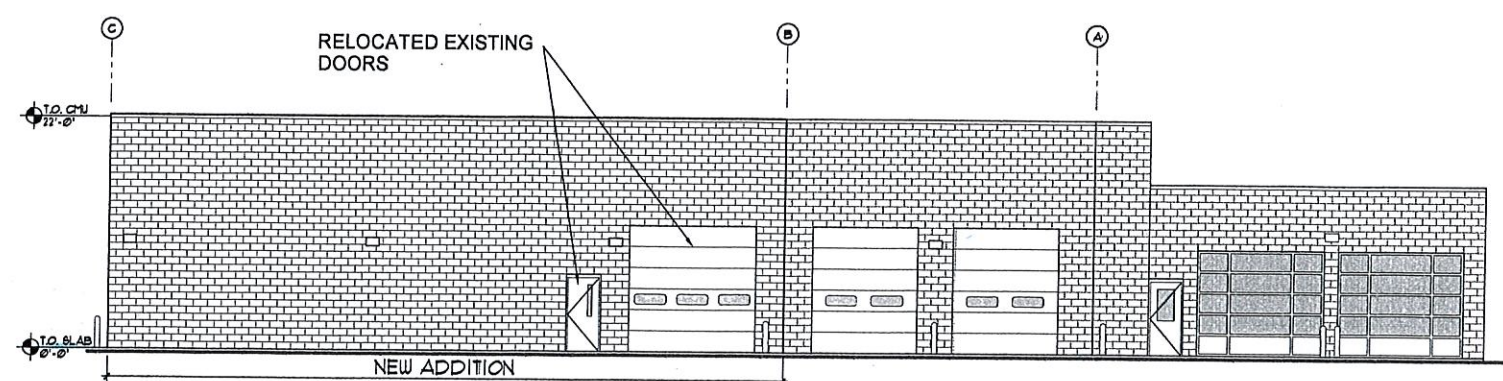

2 EAST ELEVATION
A5.1 N.T.S.

RECEIVED
JAN 08 2019
PLANNING OFFICE
CITY OF PONDERAY

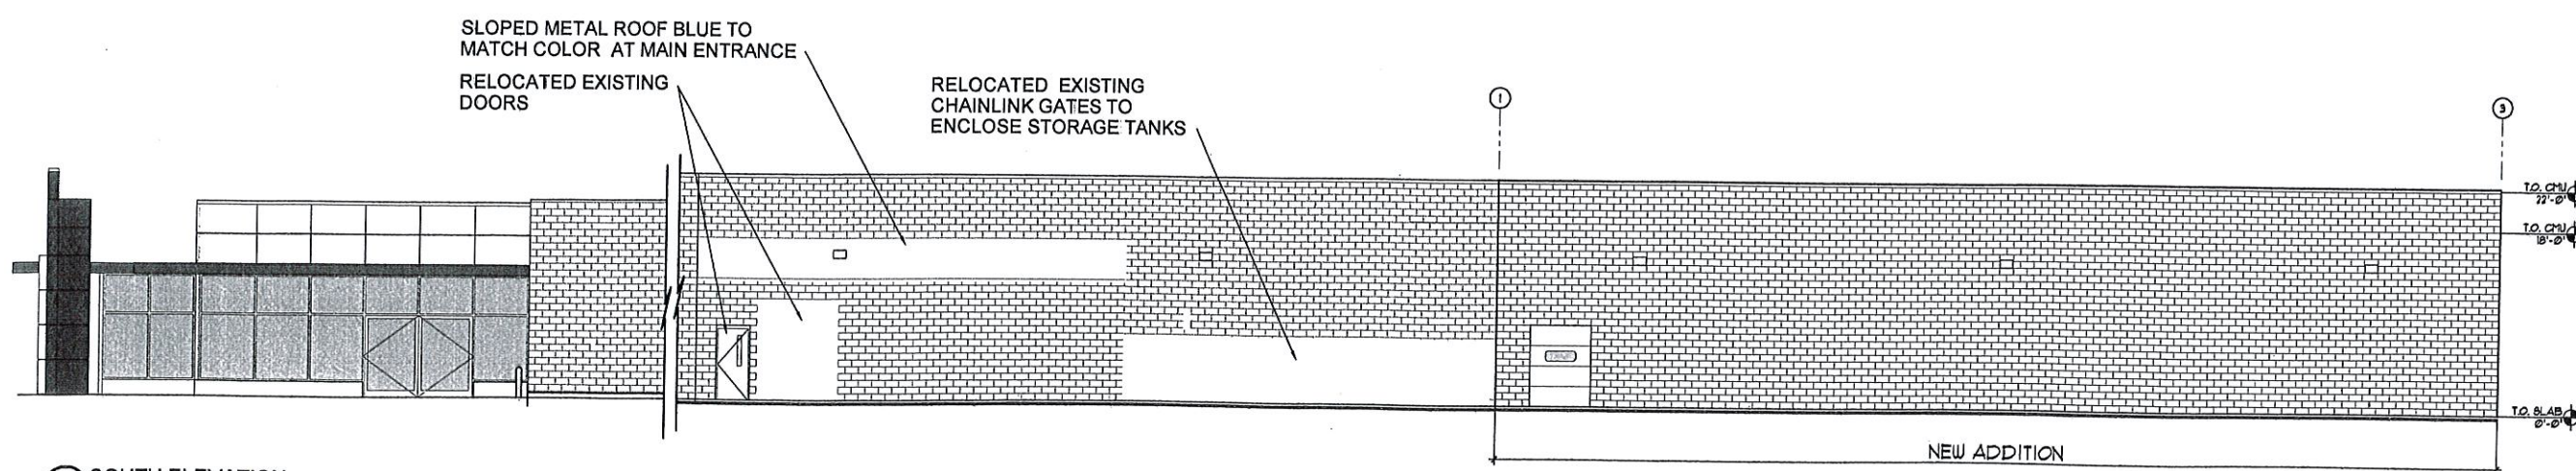

3 SOUTH ELEVATION
A5.1 N.T.S.

REVISIONS	
NUM	DATE

DRAWING DATE
1/4/2019
BID SET