

2 BED  
1017 SF  
EACH UNIT

2 BED  
1017 SF  
EACH UNIT

2 BED  
1017 SF  
EACH UNIT

3 BED  
1224 SF  
EACH UNIT

2nd & 3rd FLOOR (GRADE LEVEL)  
1/2 OF ONE BUILDING  
SCALE 1/4"=1'-0"

2ND & 3RD FLOOR PLAN

BUILDING CONTRACTOR / HOME OWNER  
TO REVIEW AND VERIFY ALL  
DIMENSIONS, SPECS, AND CONNECTORS  
BEFORE CONSTRUCTION BEGINS


DESIGNER/DRAFTER  
**DESIGNER HOMES**  
MEMPHIS, TN

MUST HAVE COPY OF DRAWINGS  
ON JOB SITE


1-21-21

PLAN #  
FONTAINE

A-4

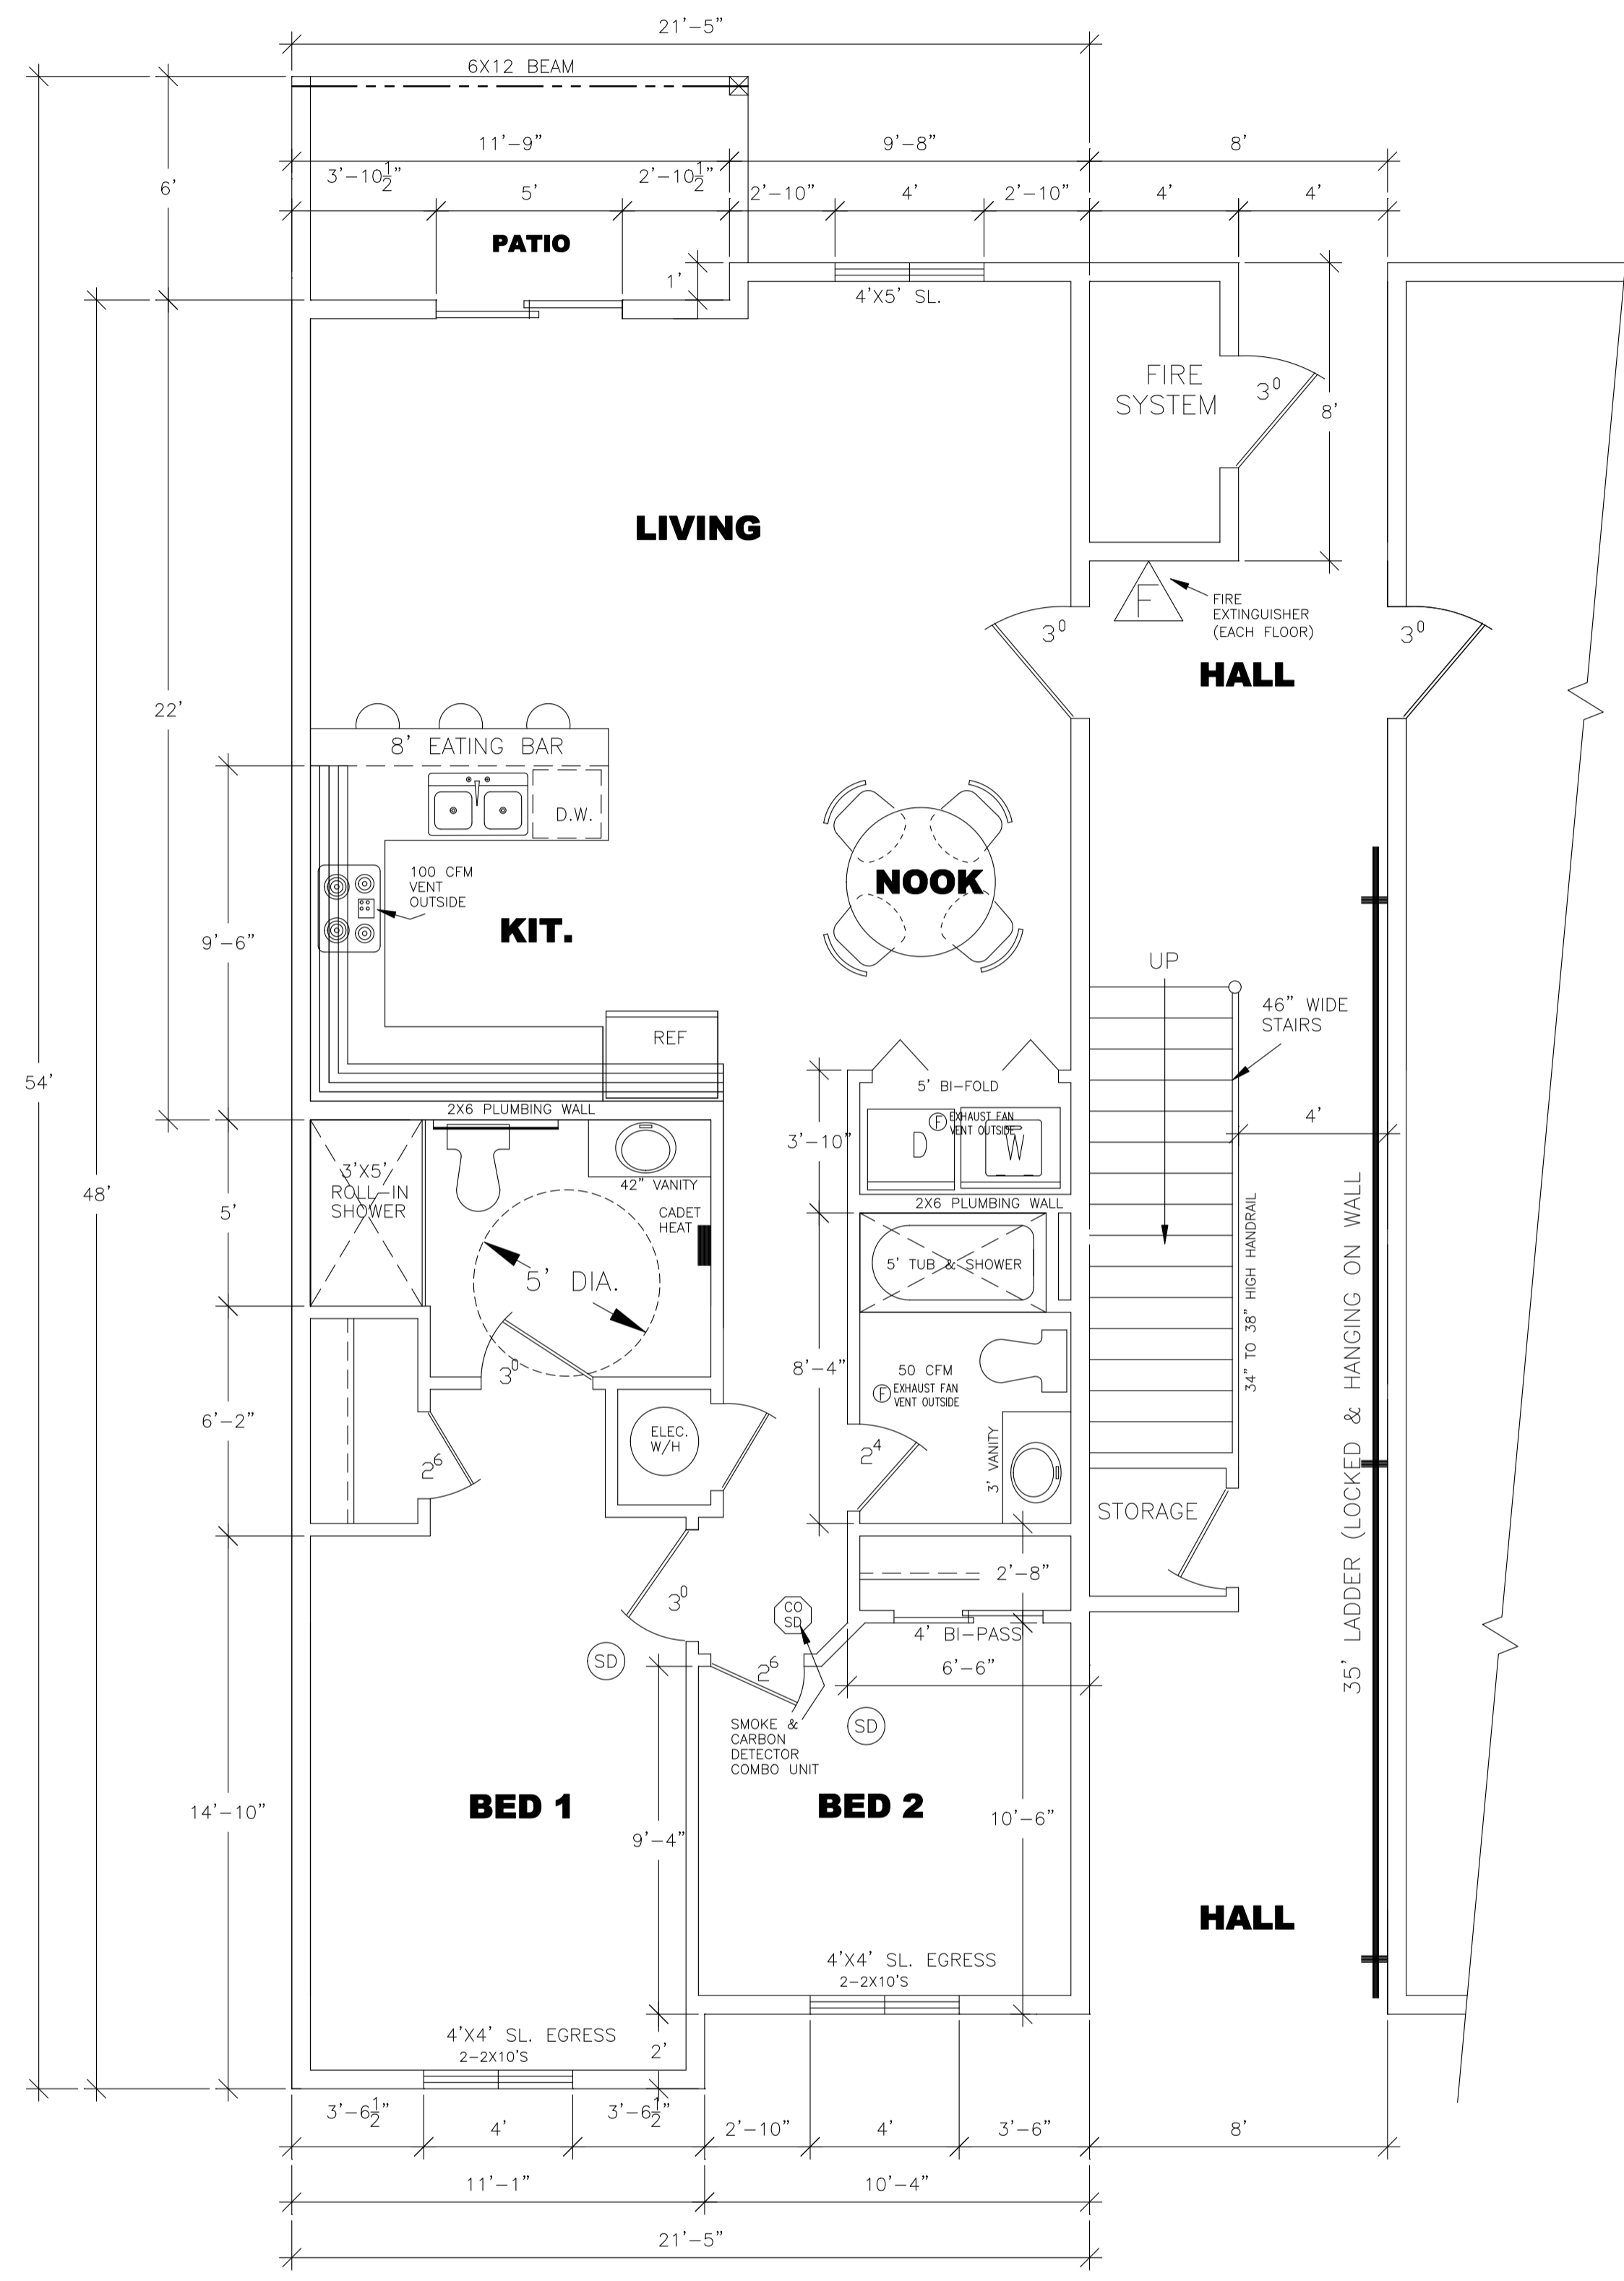

2 BED  
1017 SF  
EACH UNIT  
SLAB ON GRADE  
CADET HEATING IN EACH ROOM

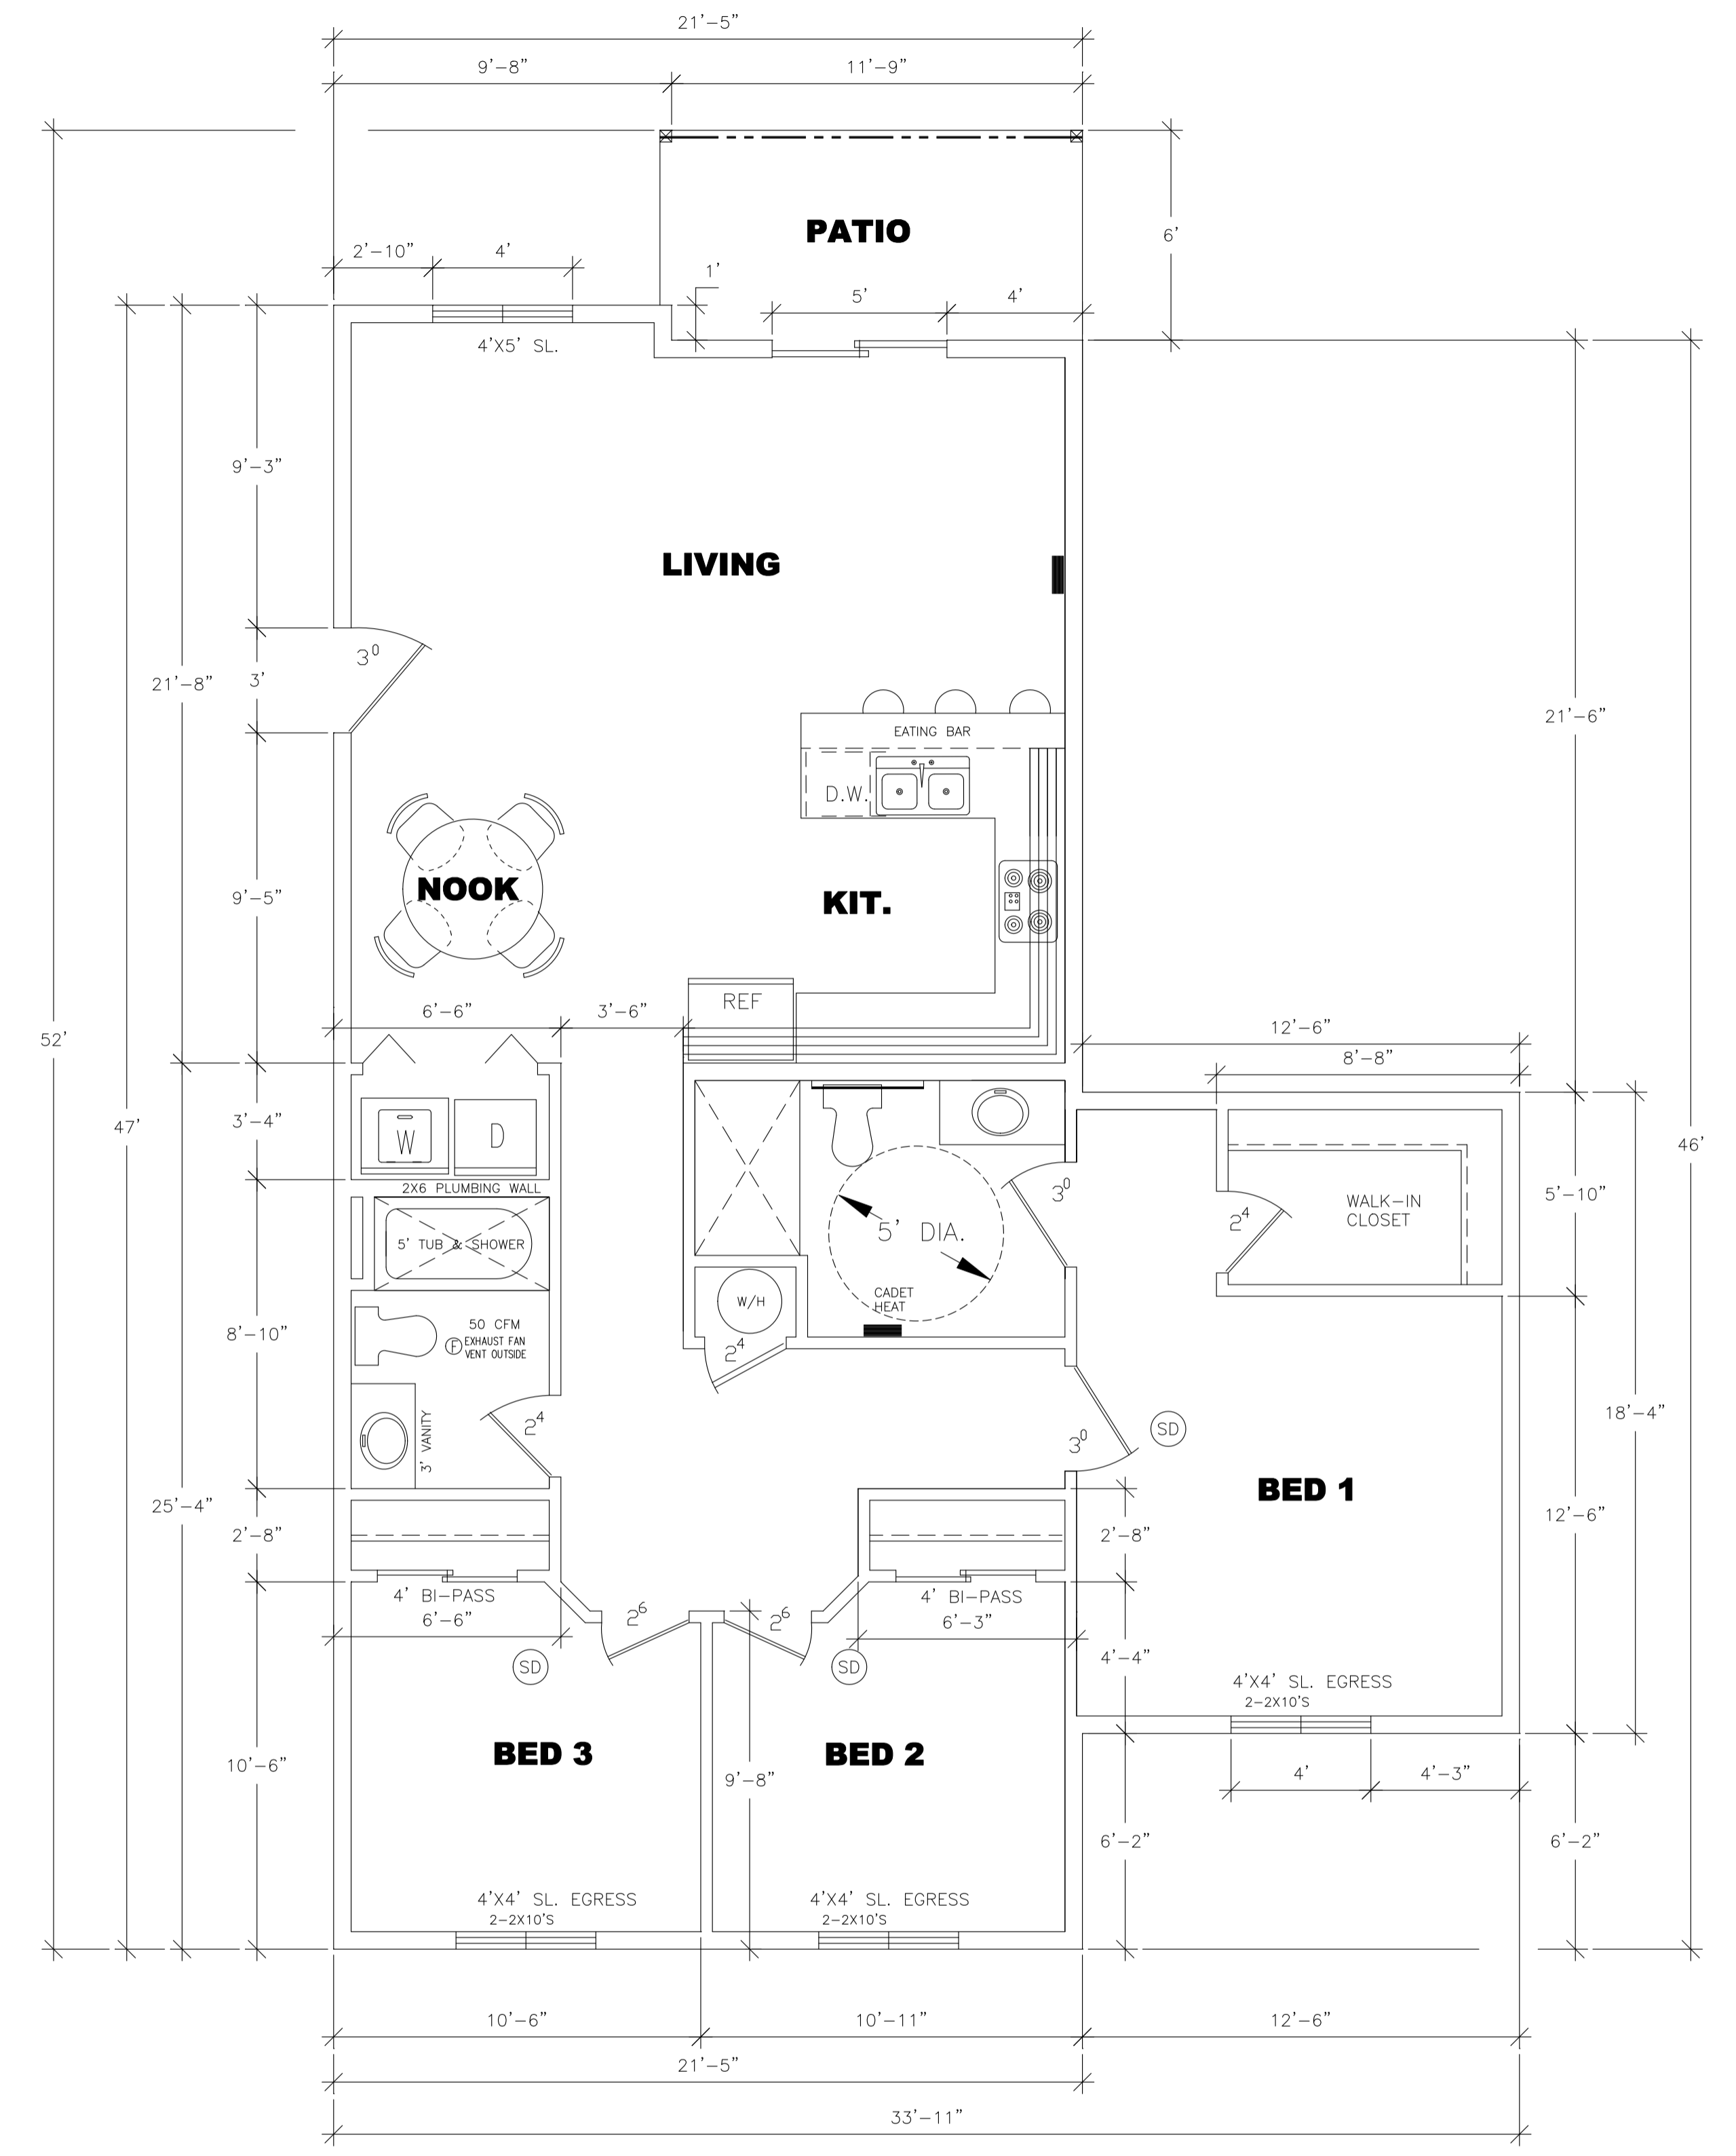

3 BED  
1224 SF  
EACH UNIT  
SLAB ON GRADE  
CADET HEATING IN EACH ROOM

**2 BED & 3 BED UNIT  
1ST FLOOR PLAN**  
SLAB ON GRADE

BUILDING CONTRACTOR / HOME OWNER  
TO REVIEW AND VERIFY ALL  
DIMENSIONS, SPECS, AND CONNECTORS  
BEFORE CONSTRUCTION BEGINS


DESIGNER/DRAFTER  
**DESIGNER HOMES**  
MEMBER: AIA, ASHRAE, LEED AP

MUST HAVE COPY OF DRAWINGS  
ON JOB SITE

1-21-21

PLAN #  
FONTAINE

A-7

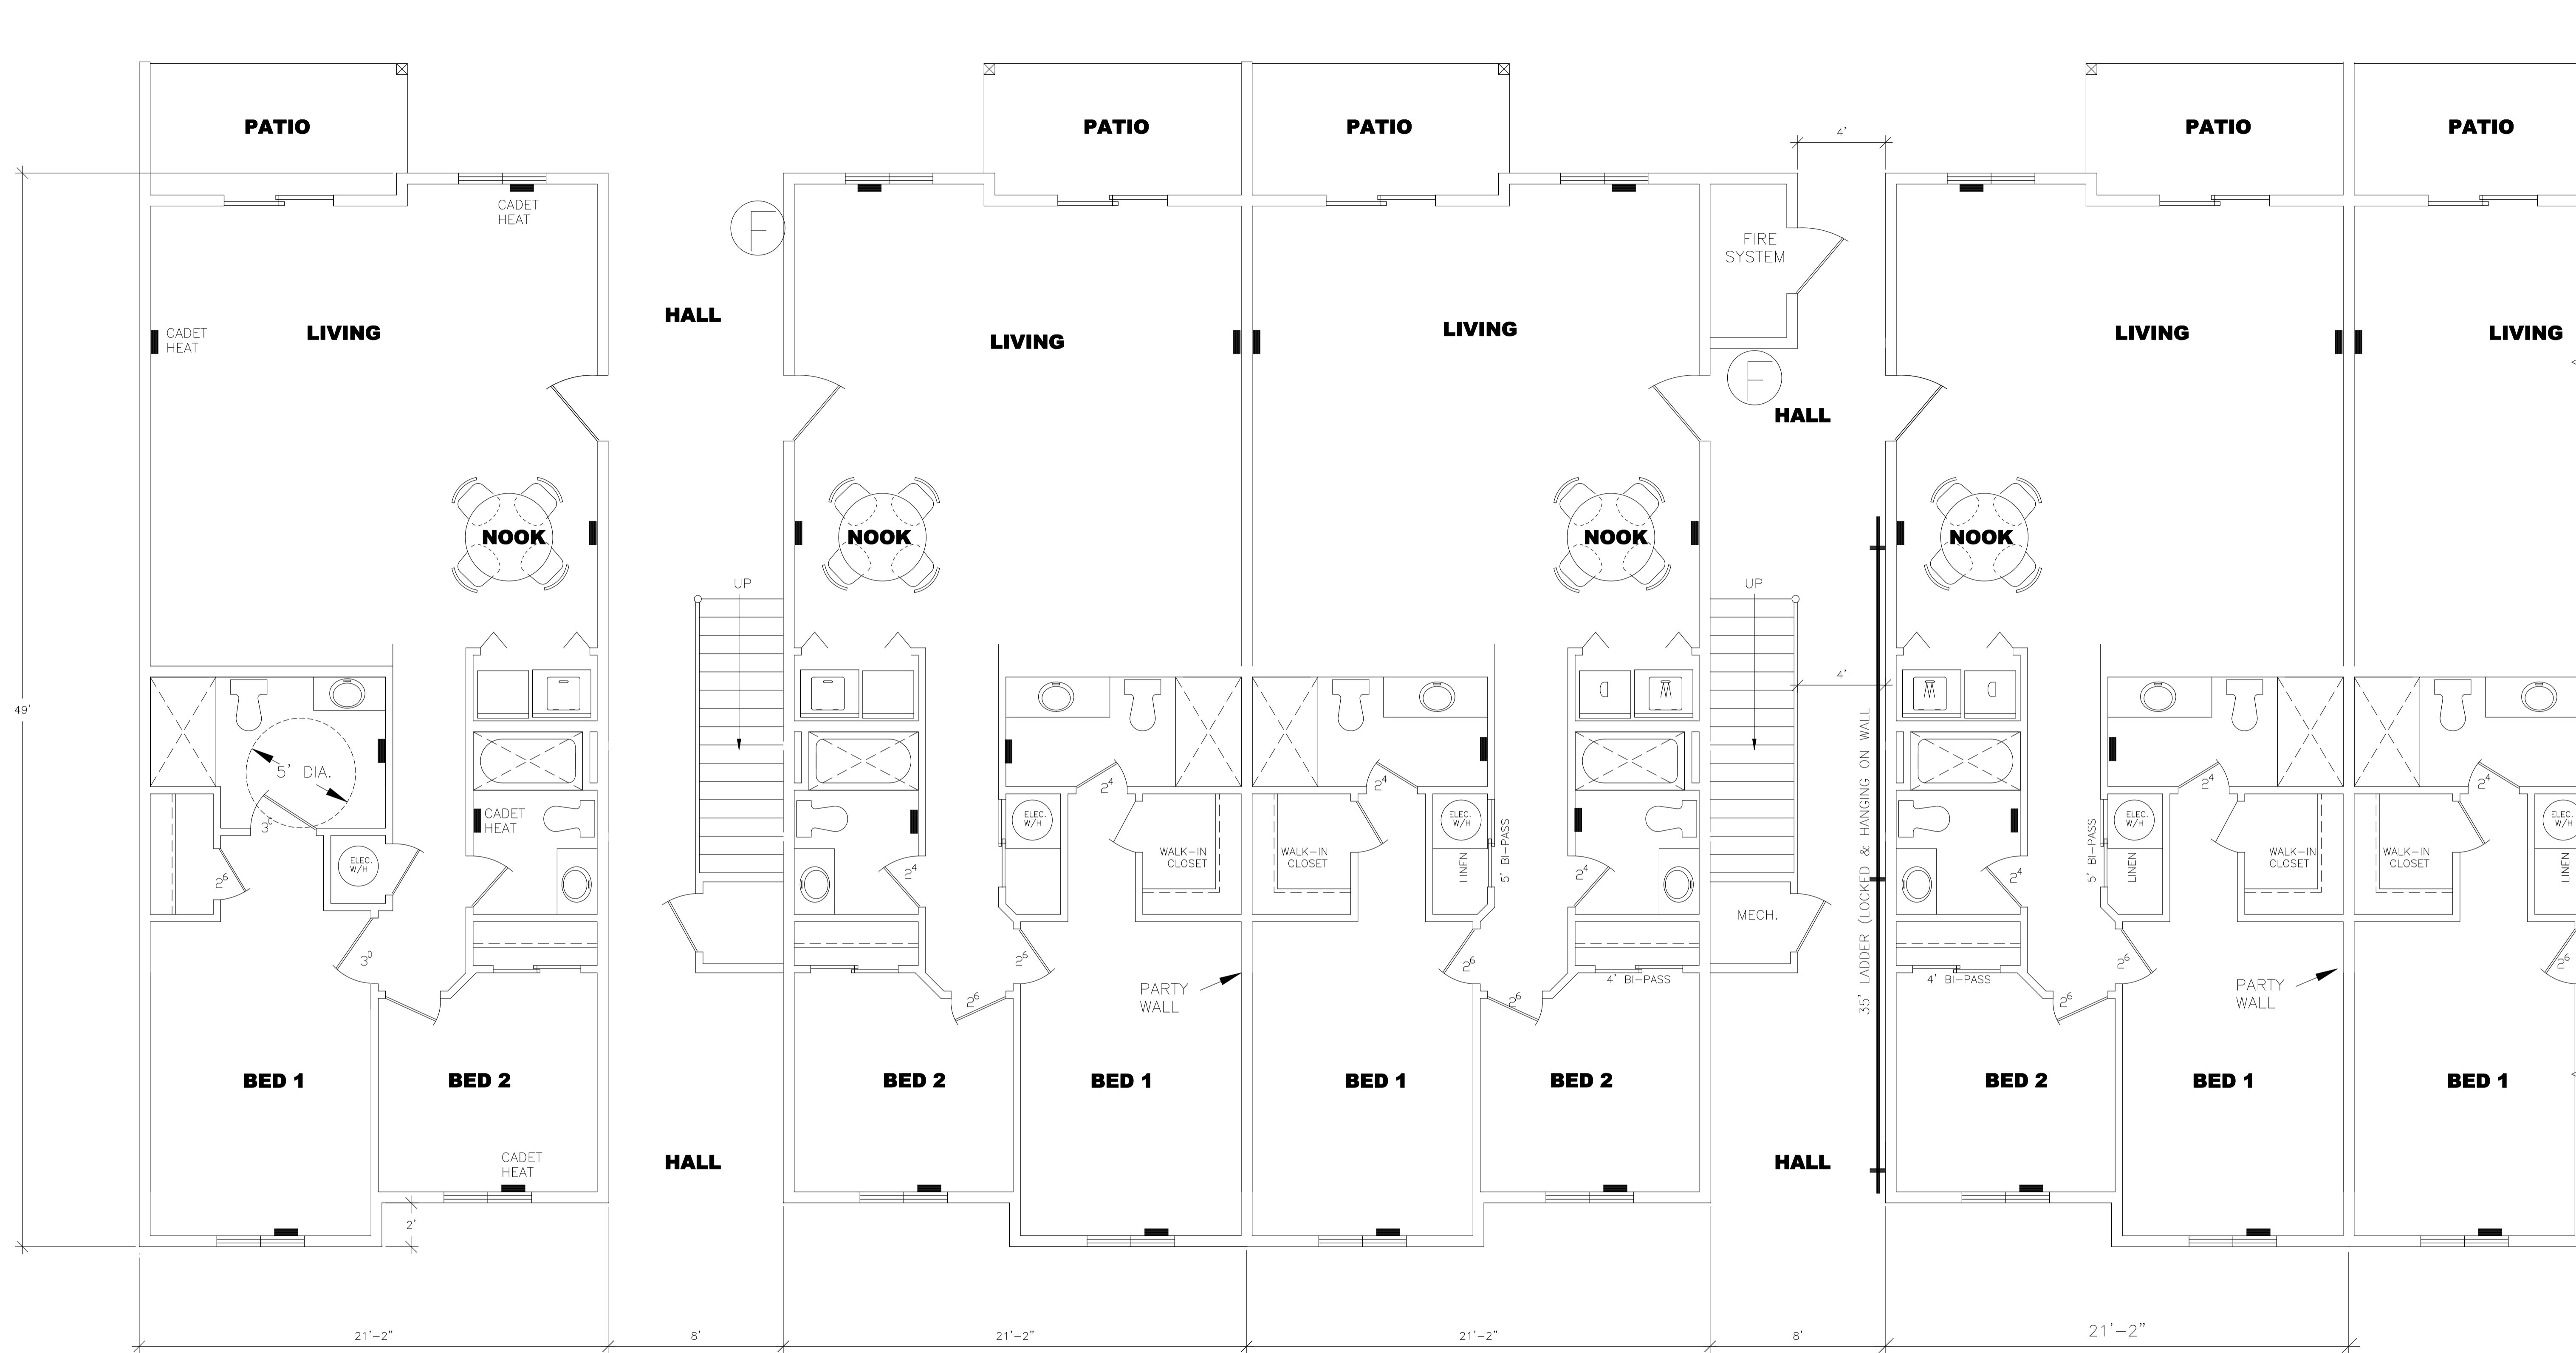

2 BED  
1017 SF  
EACH UNIT

2 BED  
1017 SF  
EACH UNIT

2 BED  
1017 SF  
EACH UNIT

2 BED  
1017 SF  
EACH UNIT

1ST FLOOR (GRADE LEVEL)  
1/2 OF ONE BUILDING

SCALE 1/4"=1'-0"

1ST FLOOR PLAN

BUILDING CONTRACTOR / HOME OWNER TO REVIEW AND VERIFY ALL DIMENSIONS, SPECS, AND CONNECTORS BEFORE CONSTRUCTION BEGINS


DESIGNER/DRAFTER  
**DESIGNER HOMES**  
MEMPHIS, TN 38118

MUST HAVE COPY OF DRAWINGS ON JOB SITE

1-21-21

PLAN #  
FONTAINE

A-8

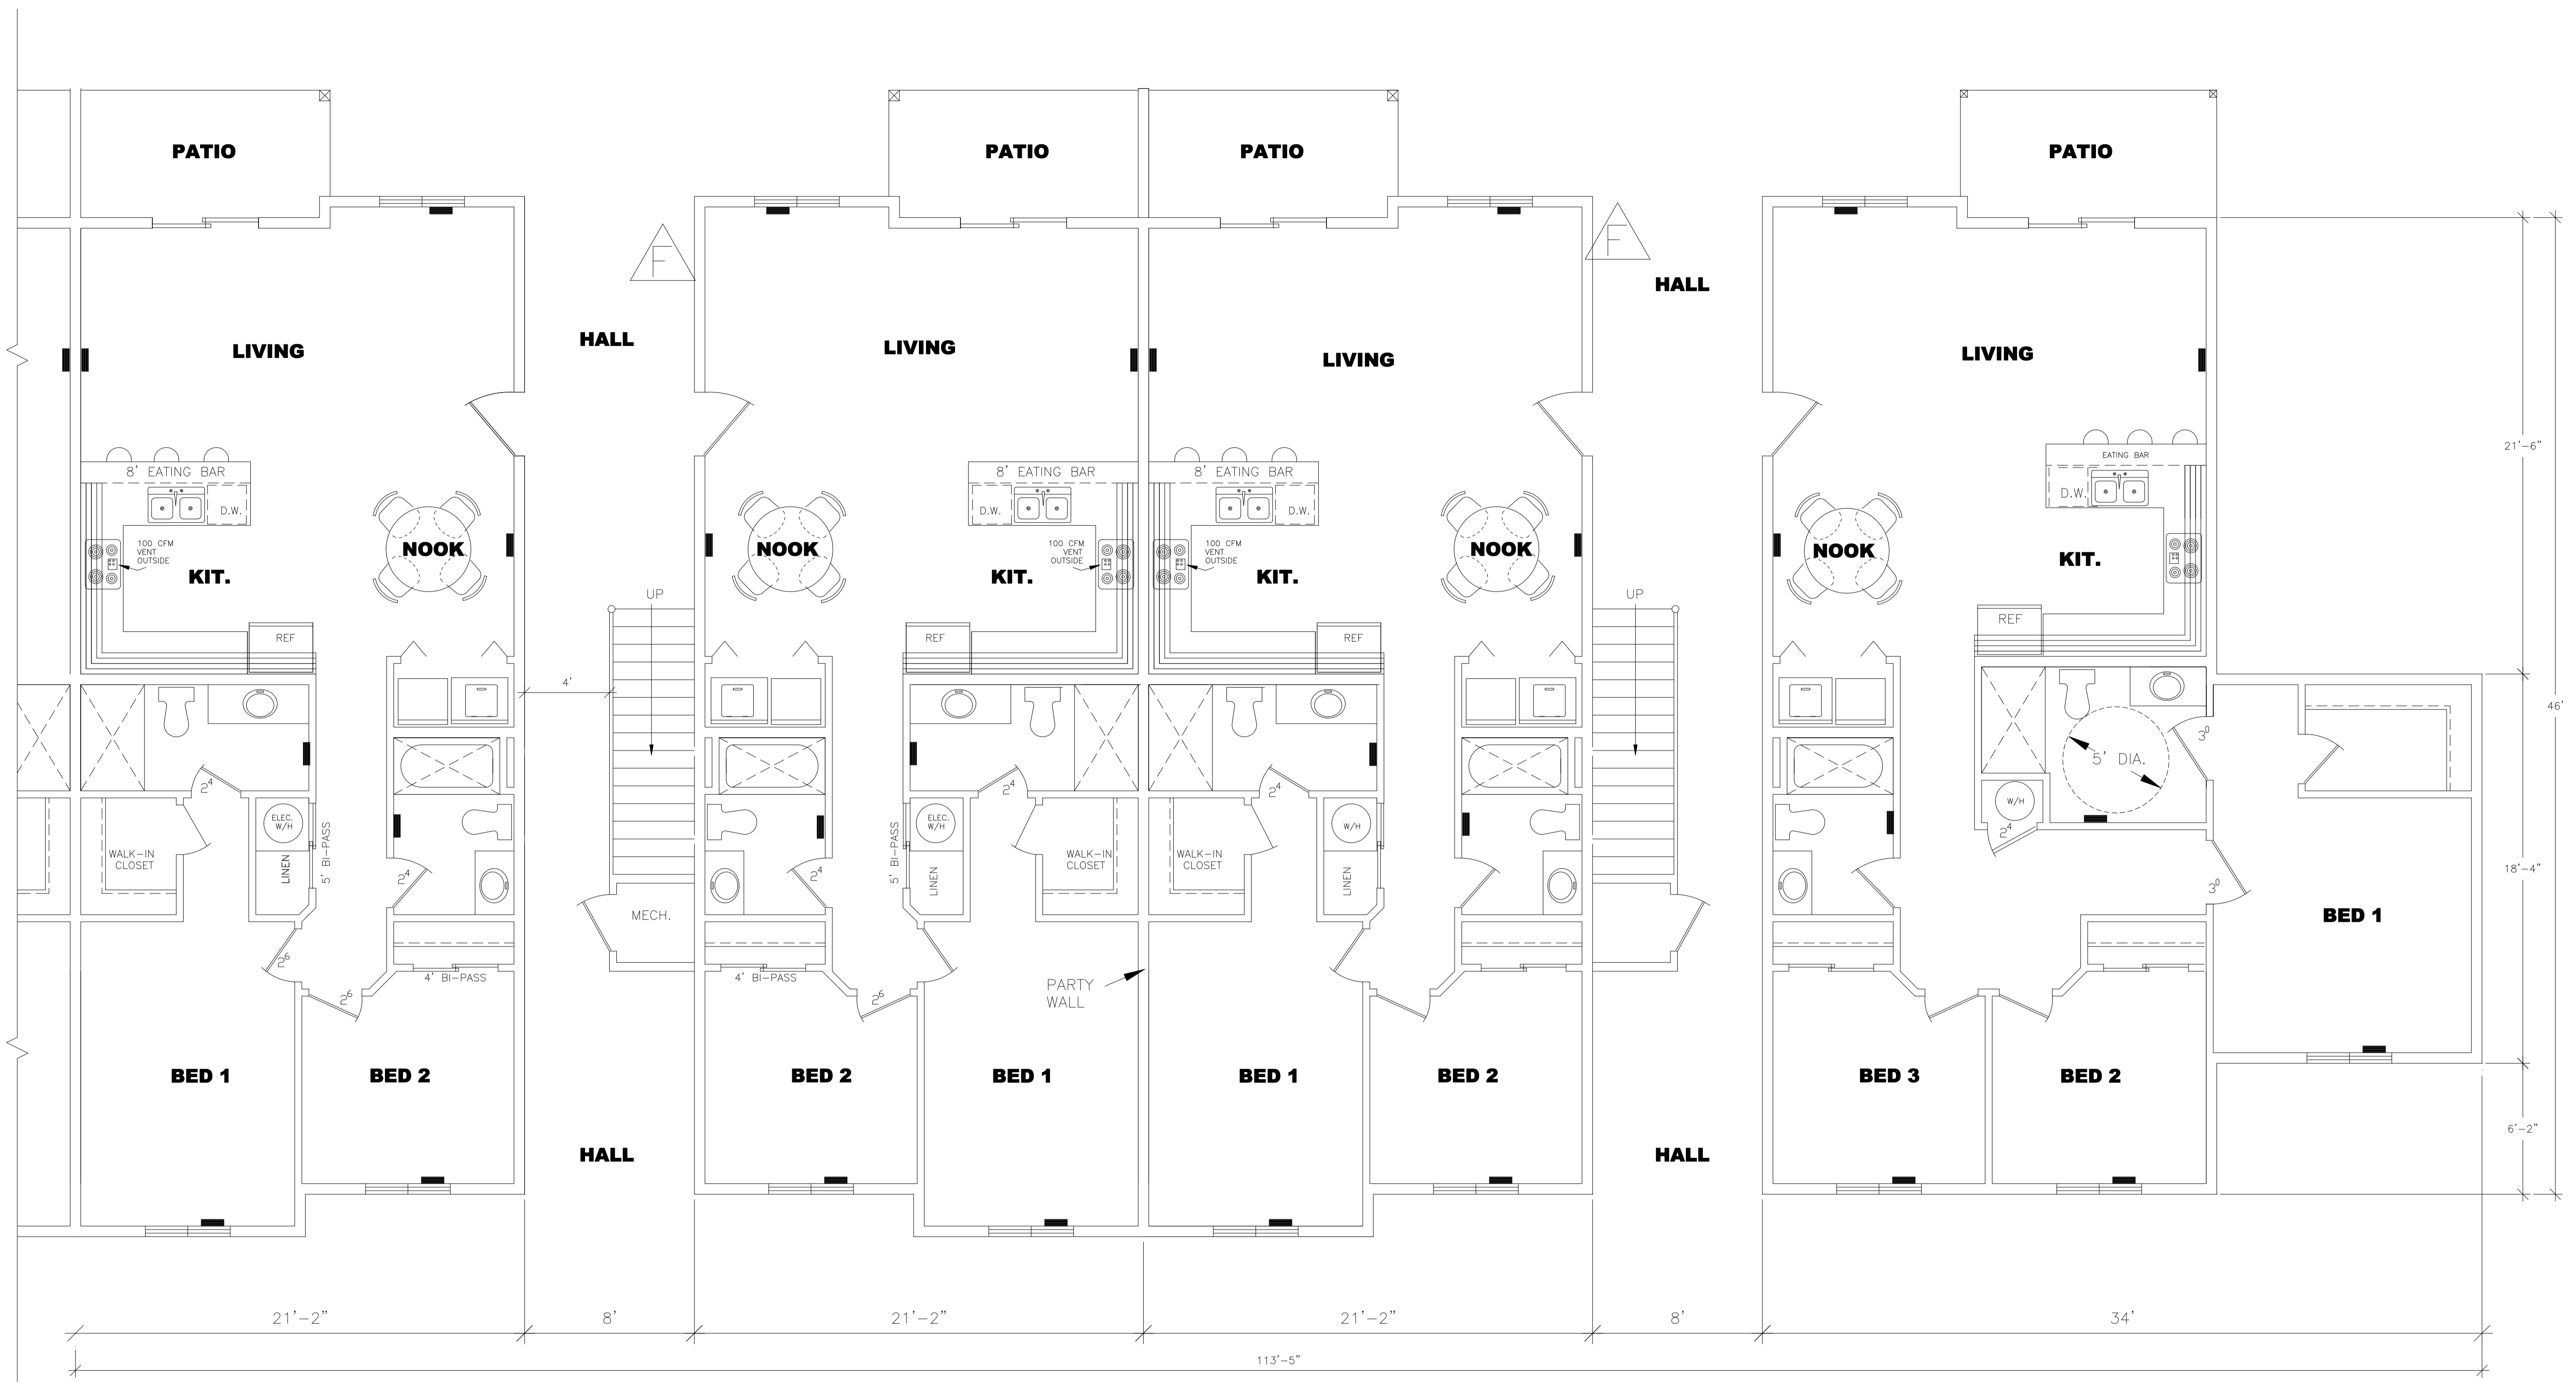

2 BED  
1017 SF  
EACH UNIT

2 BED  
1017 SF  
EACH UNIT

2 BED  
1017 SF  
EACH UNIT

3 BED  
1224 SF  
EACH UNIT

1ST FLOOR (GRADE LEVEL)  
1/2 OF ONE BUILDING

SCALE 1/4"=1'-0"

1ST FLOOR PLAN

BUILDING CONTRACTOR / HOME OWNER  
TO REVIEW AND VERIFY ALL  
DIMENSIONS, SPECS, AND CONNECTORS  
BEFORE CONSTRUCTION BEGINS


DESIGNER/DRAFTER  
**DESIGNER HOMES**  
MEMPHIS, TN

MUST HAVE COPY OF DRAWINGS  
ON JOB SITE

1-21-21

PLAN #  
FONTAINE

A-9

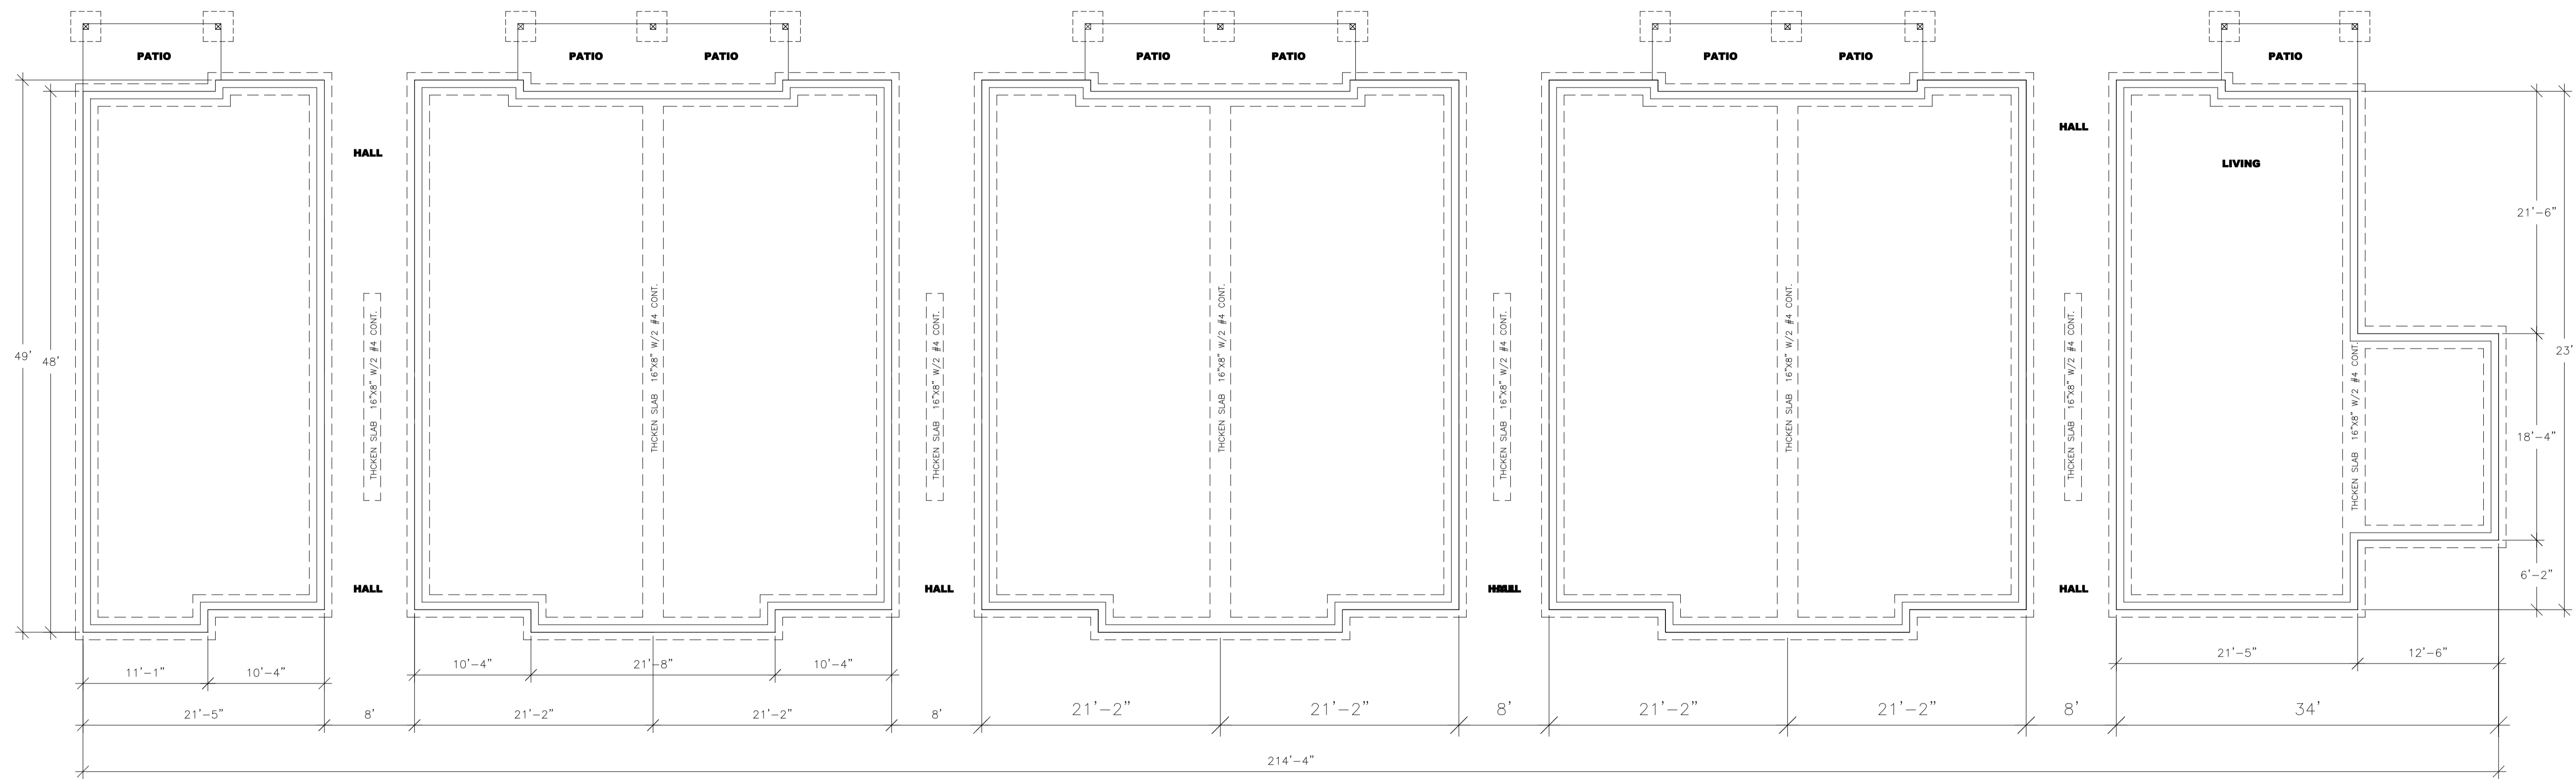

SLAB ON GRADE  
 FOUNDATION  
 SCALE 1/8"=1'-0"

**FOUNDATION**

BUILDING CONTRACTOR / HOME OWNER  
 TO REVIEW AND VERIFY ALL  
 DIMENSIONS, SPECS, AND CONNECTORS  
 BEFORE CONSTRUCTION BEGINS

DESIGNER/DRAFTER  
**DESIGNER HOMES**  
MEMPHIS, TN 38118


MUST HAVE COPY OF DRAWINGS  
 ON JOB SITE

1-21-21

PLAN #  
 FONTAINE

A-10



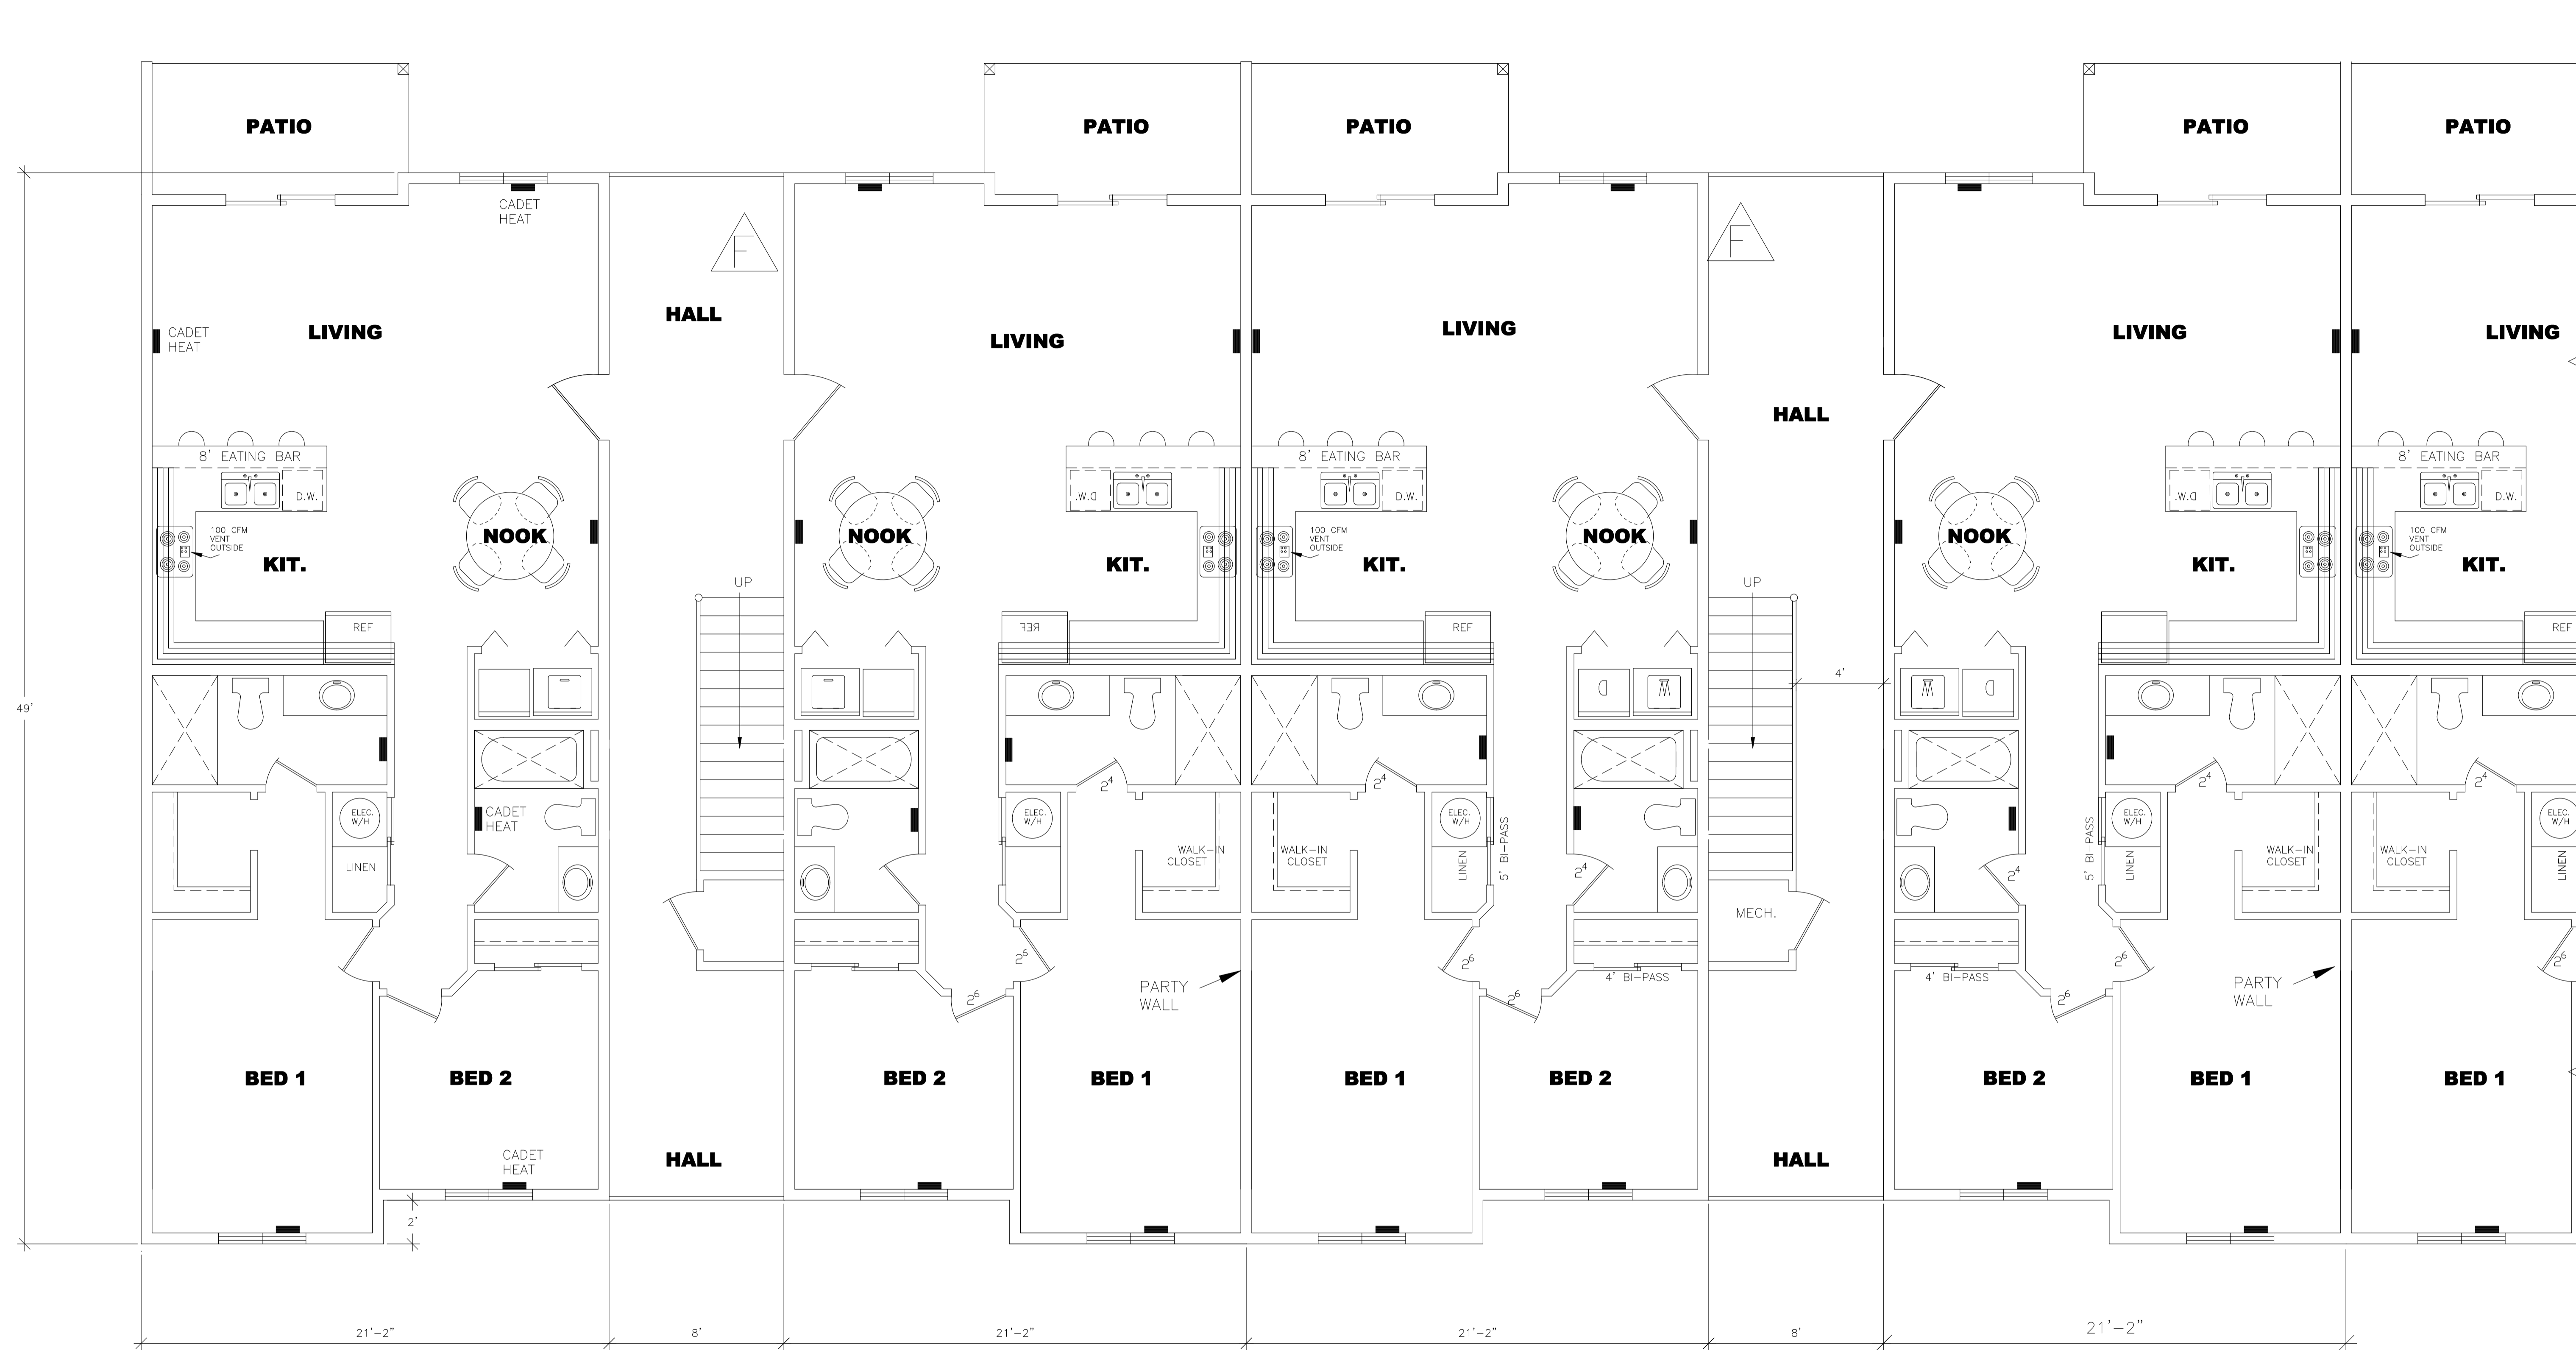

2 BED  
1017 SF  
EACH UNIT

2 BED  
1017 SF  
EACH UNIT

2 BED  
1017 SF  
EACH UNIT

2 BED  
1017 SF  
EACH UNIT

2nd & 3rd FLOOR (GRADE LEVEL)  
1/2 OF ONE BUILDING

SCALE 1/4"=1'-0"

2ND & 3RD FLOOR  
FLOOR PLAN

BUILDING CONTRACTOR / HOME OWNER  
TO REVIEW AND VERIFY ALL  
DIMENSIONS, SPECS, AND CONNECTORS  
BEFORE CONSTRUCTION BEGINS

DESIGNER/DRAFTER  
**DESIGNER HOMES**  
MEMBER: NCAI

MUST HAVE COPY OF DRAWINGS  
ON JOB SITE

1-21-21

PLAN #  
FONTAINE

A-5