


1 Concept Floor Plan

SCALE: 1/4" = 1'-0"

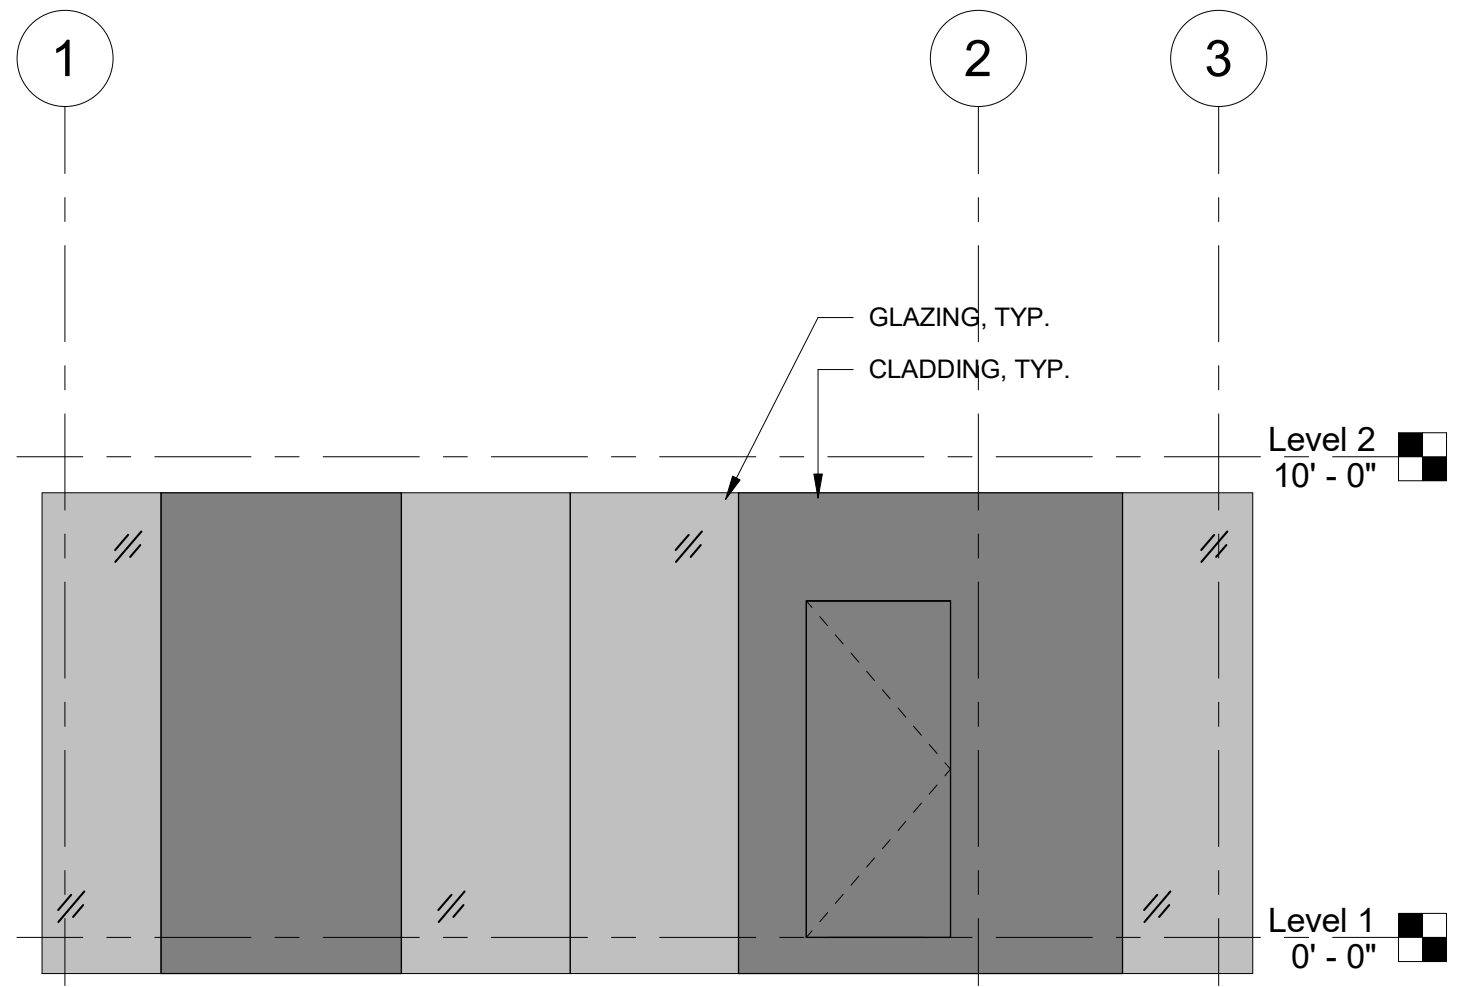

2 South Elevation

SCALE: 1/4" = 1'-0"

CABIN DESIGN IS CONCEPTUAL AND SUBJECT TO CHANGE