


UPPER SITE PLAN
NTS

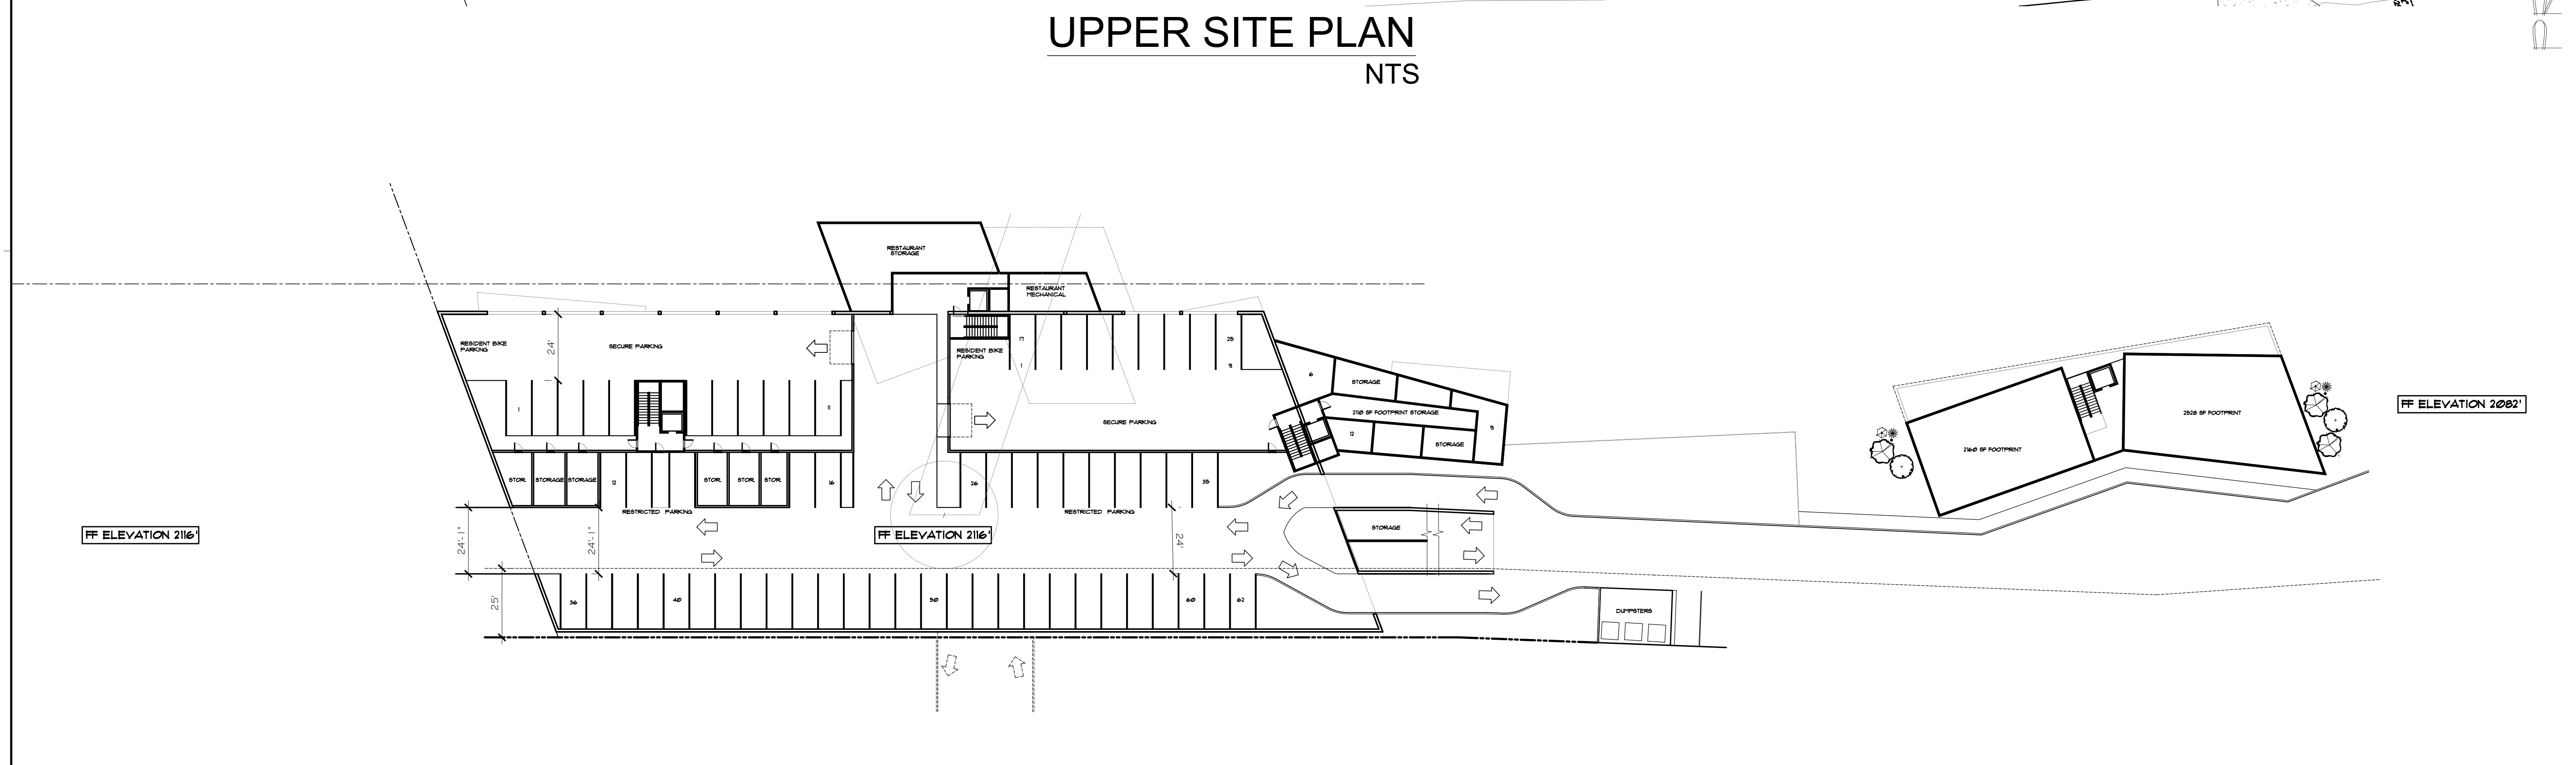


LOWER SITE PLAN
NTS

PRELIMINARYS - NOT FOR CONSTRUCTION

REVISIONS	REVISIONS	REVISIONS	REVISIONS
DRAWN BY: SOK		DATE: 14 JUL 2021	
SANDCREEK CROSSING		SITE PLAN	

SOK design studio
534 PINE STREET SANDPOINT IDAHO 83864
WWW.SOKDESIGNS.COM
INFO@SOKDESIGNS.COM
208.265.9160

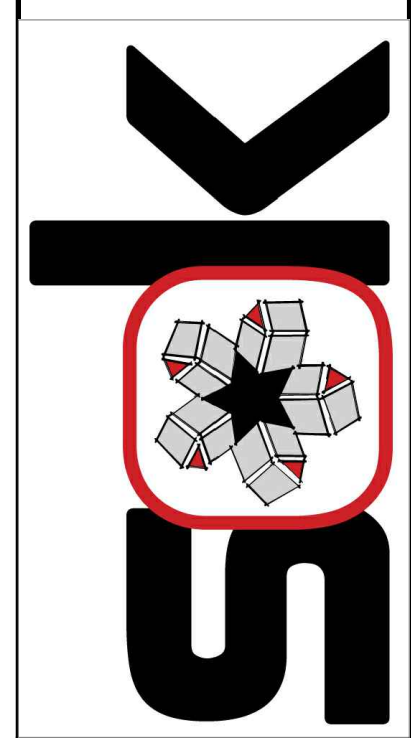

C1

