



DP1	ALUM/NUM/DAMOND (TREAD) PLATE
P131	WHITE FLOUR SW#7102
P162	PEPPERCORN SW#7674



CONSULTANTS

Walmart*	PONDERAY, ID 476999 US-95 PONDERAY, ID 83852 STORE NO: 2485 - 145	761359-01	PROTO
ORDER NUMBER			

CHECKED BY:	Checker
DRAWN BY:	AJB
PROTO CYCLE:	12/16/22
DOCUMENT DATE:	03/28/23

DOCUMENTS THAT DO NOT
HAVE THE ARCHITECT OR
ENGINEER OF RECORD SEAL
AND SIGNATURE SHALL BE
CONSIDERED NOT FOR
CONSTRUCTION

A1

SITE PLAN

EXISTING PYLON SIGN LOCATION ON SITE

LAWN AND GARDEN CENTER

PICKUP










PYLON SIGNAGE: ETR

DISCLOSURES

- PANT RESTRICTIONS: NO PERMIT REQUIRED FOR PAINT
- ALLOWED SIGNAGE SF: 445.00
- EXISTING SIGNAGE SF: 663.12
- PROPOSED SIGNAGE SF: 420.55

COLOR LEGEND

P#	COLOR NAME
P5E	SAFETY YELLOW
P33E	CREAM
P36E	BLACK
P49E	DARK GRAY
P76U	WALMART BLUE (URETHANE-LIKE)
P134E	LIGHT GRAY
P135E	MEDIUM GRAY
P162E	BLACK GRAY

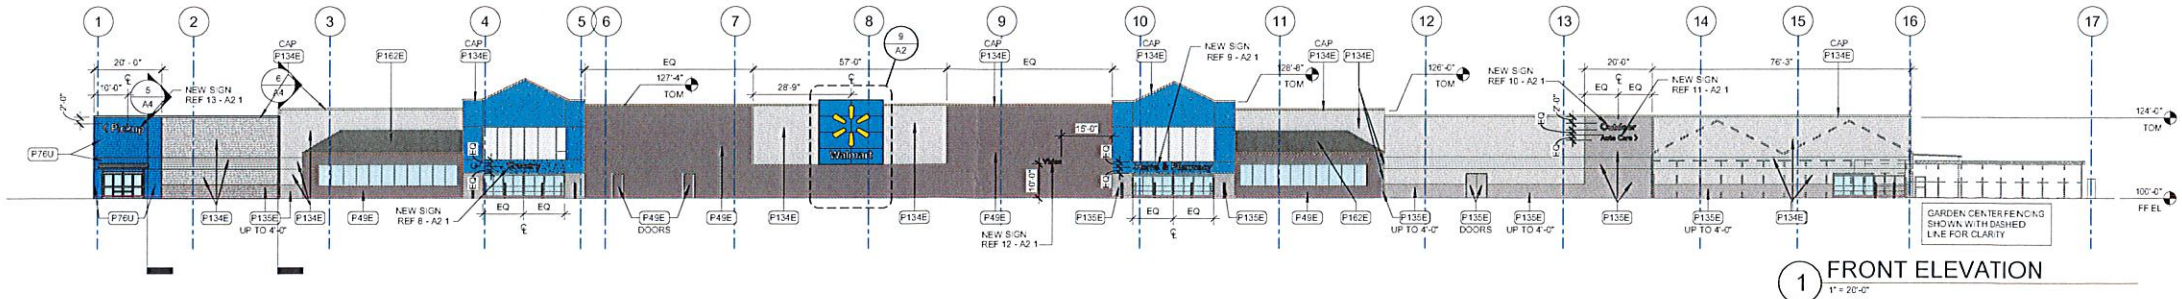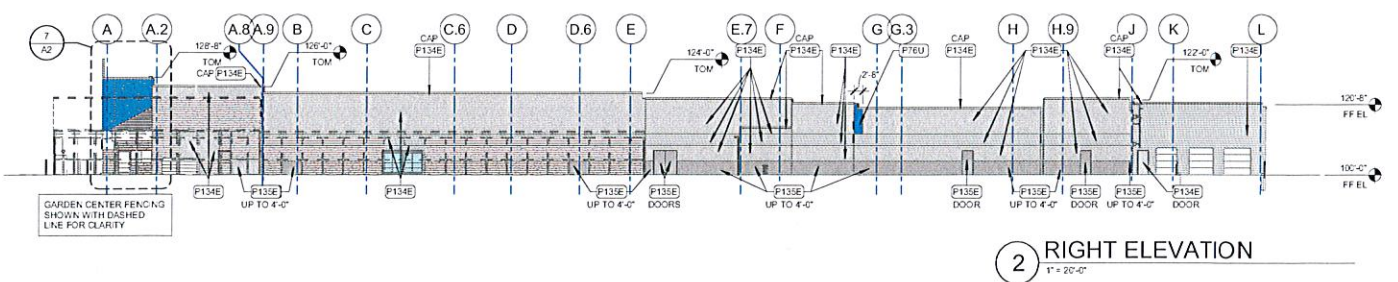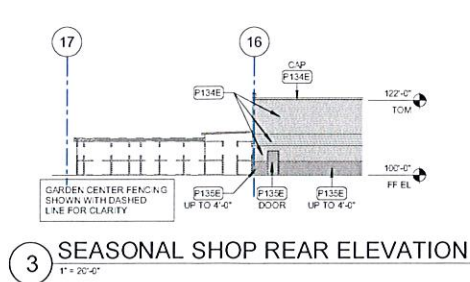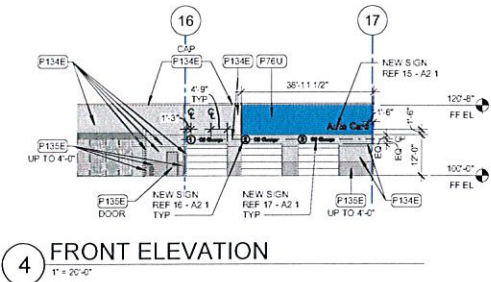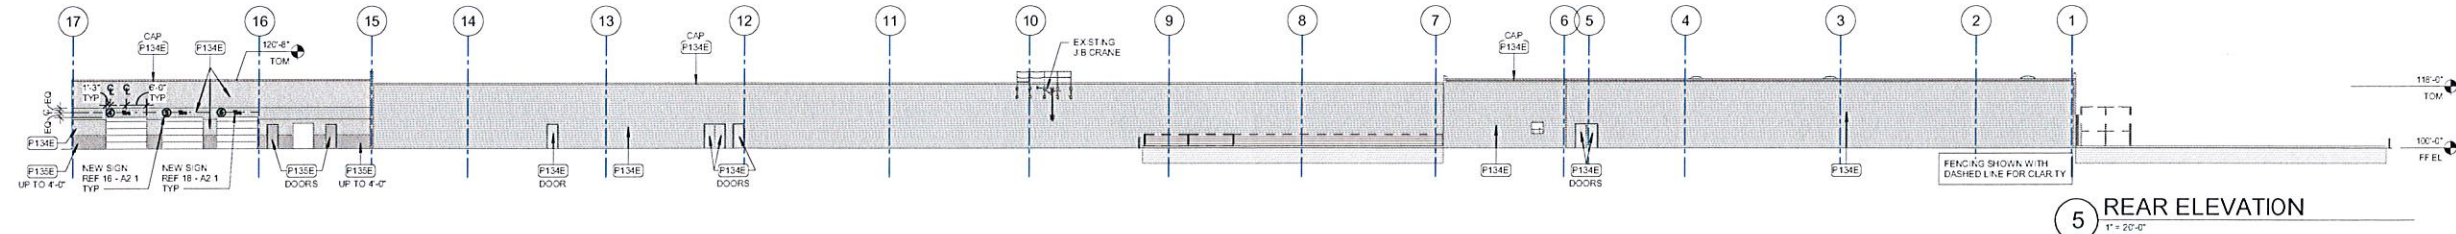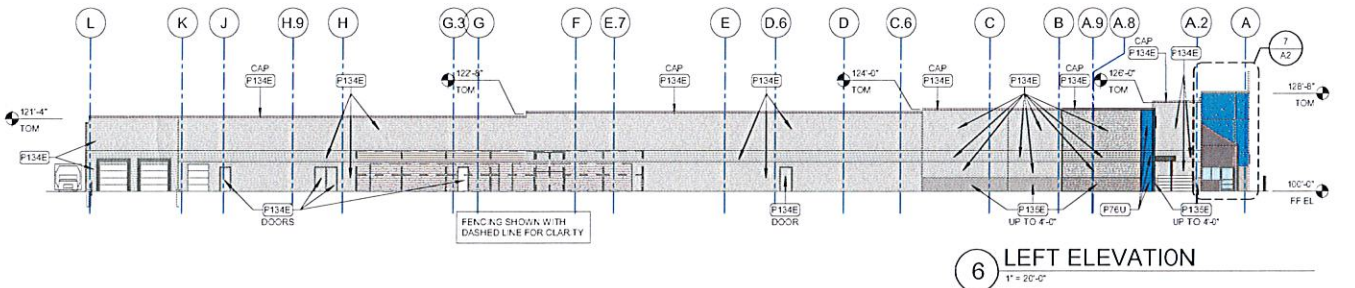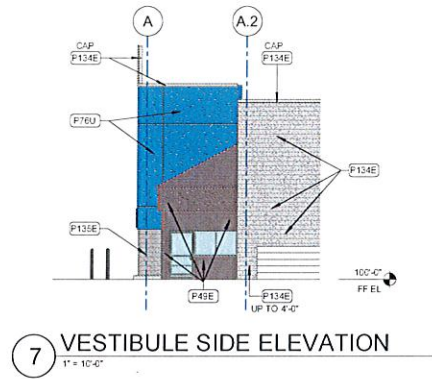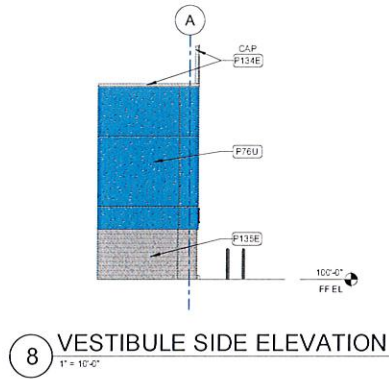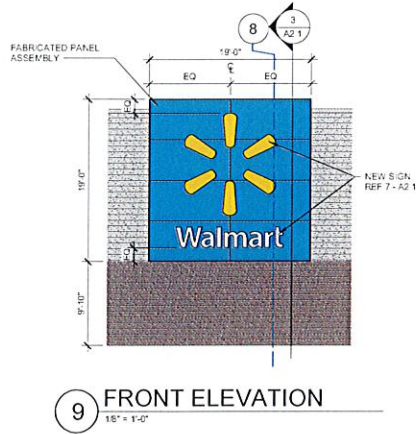

HATCH LEGEND

1

2

DEMOLITION NOTES

1

2

