
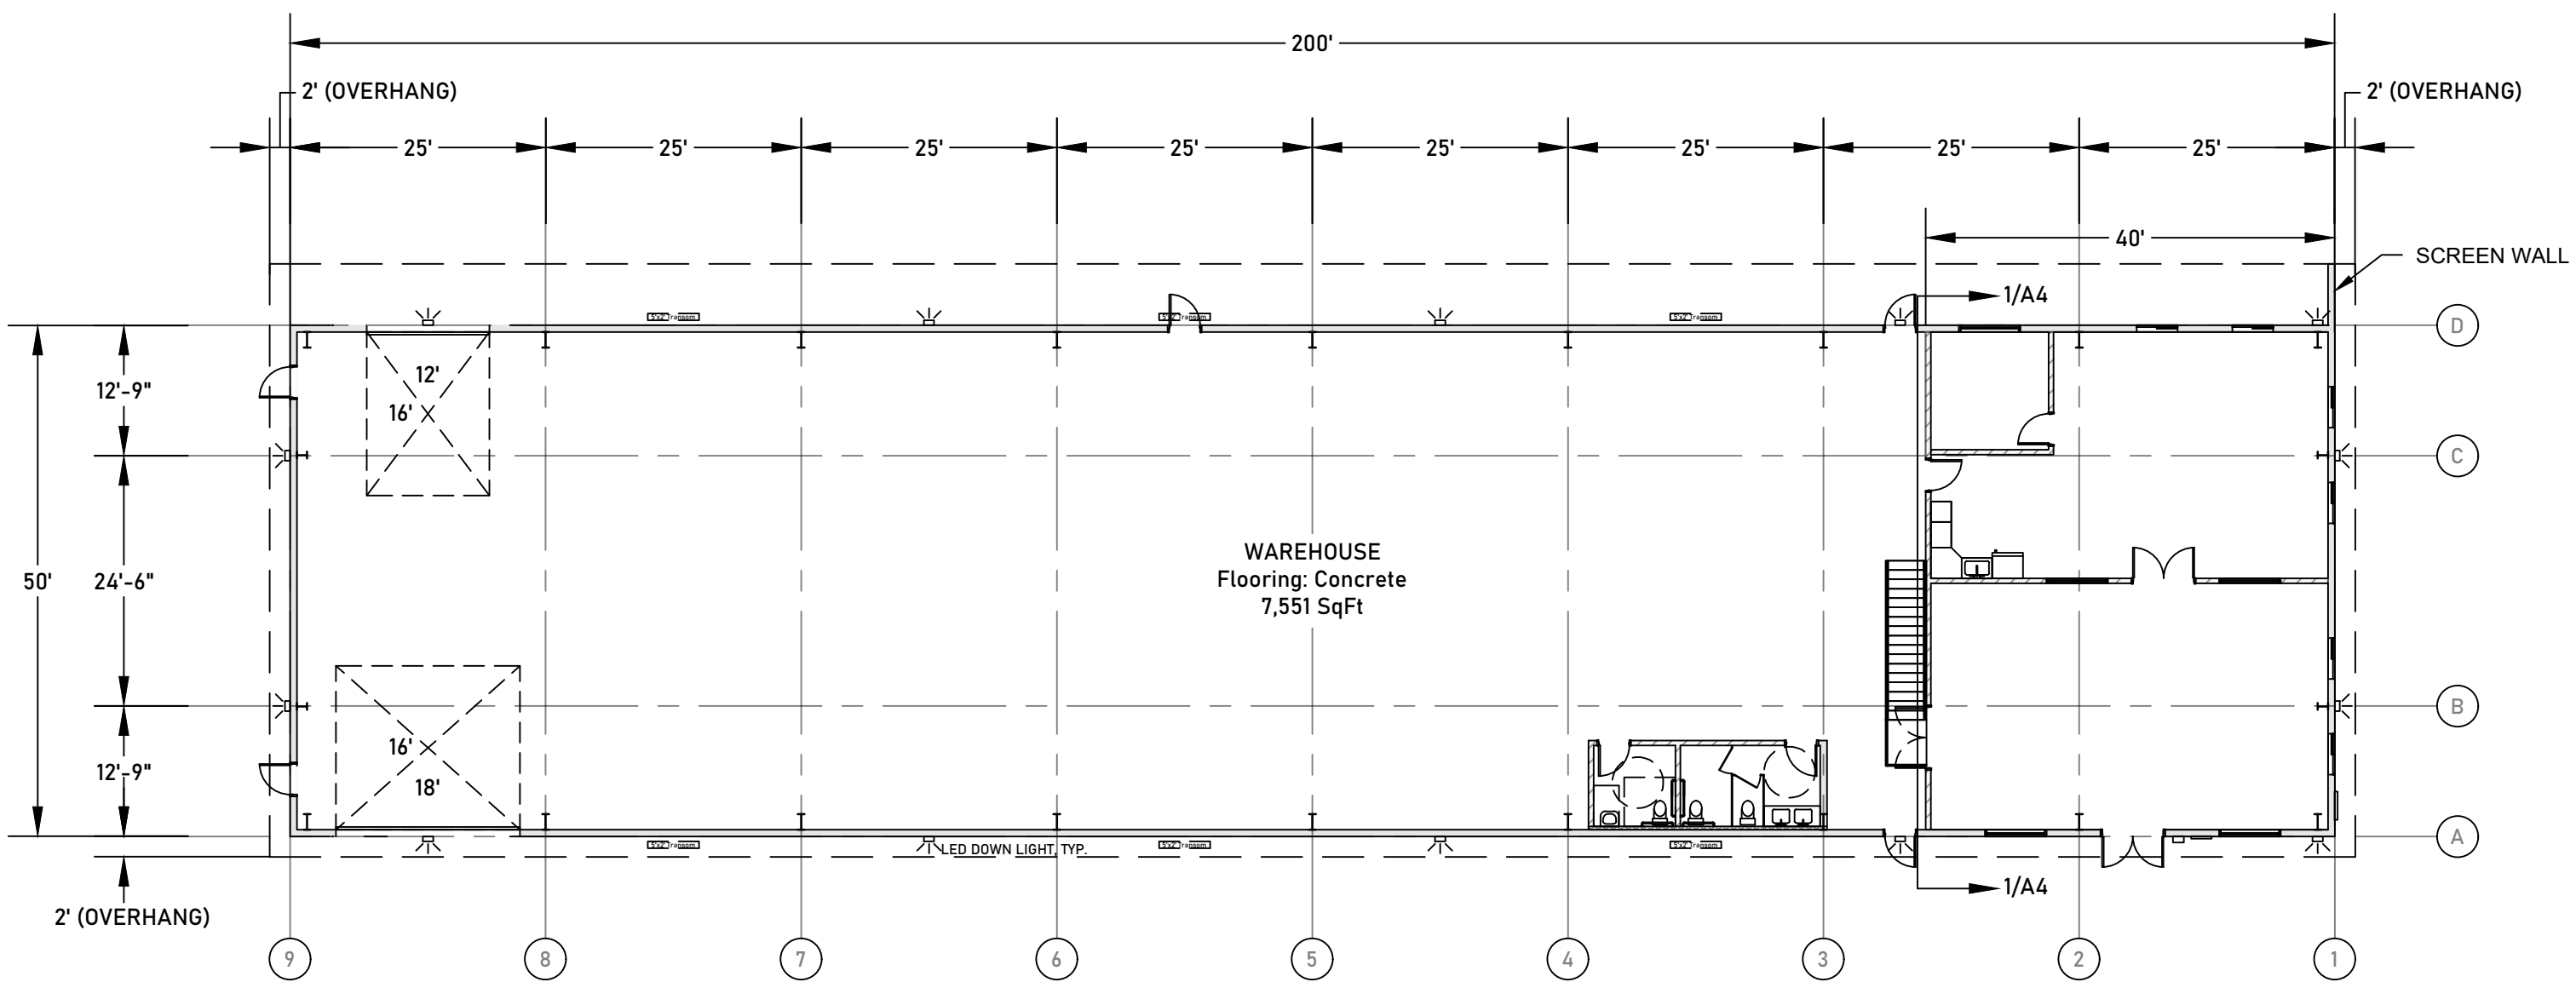


Site Plan

DATE: 2/28/24	
DRAWN BY: JCC	
REVISIONS	BY
SCALE IF NOT OTHERWISE SHOWN: 1:250	


C1

 

Floor Plan

DATE: 3/28/24	
DRAWN BY: JCC	
REVISIONS	BY
SCALE IF NOT OTHERWISE SHOWN: 1/16"=1'-0"	

A1

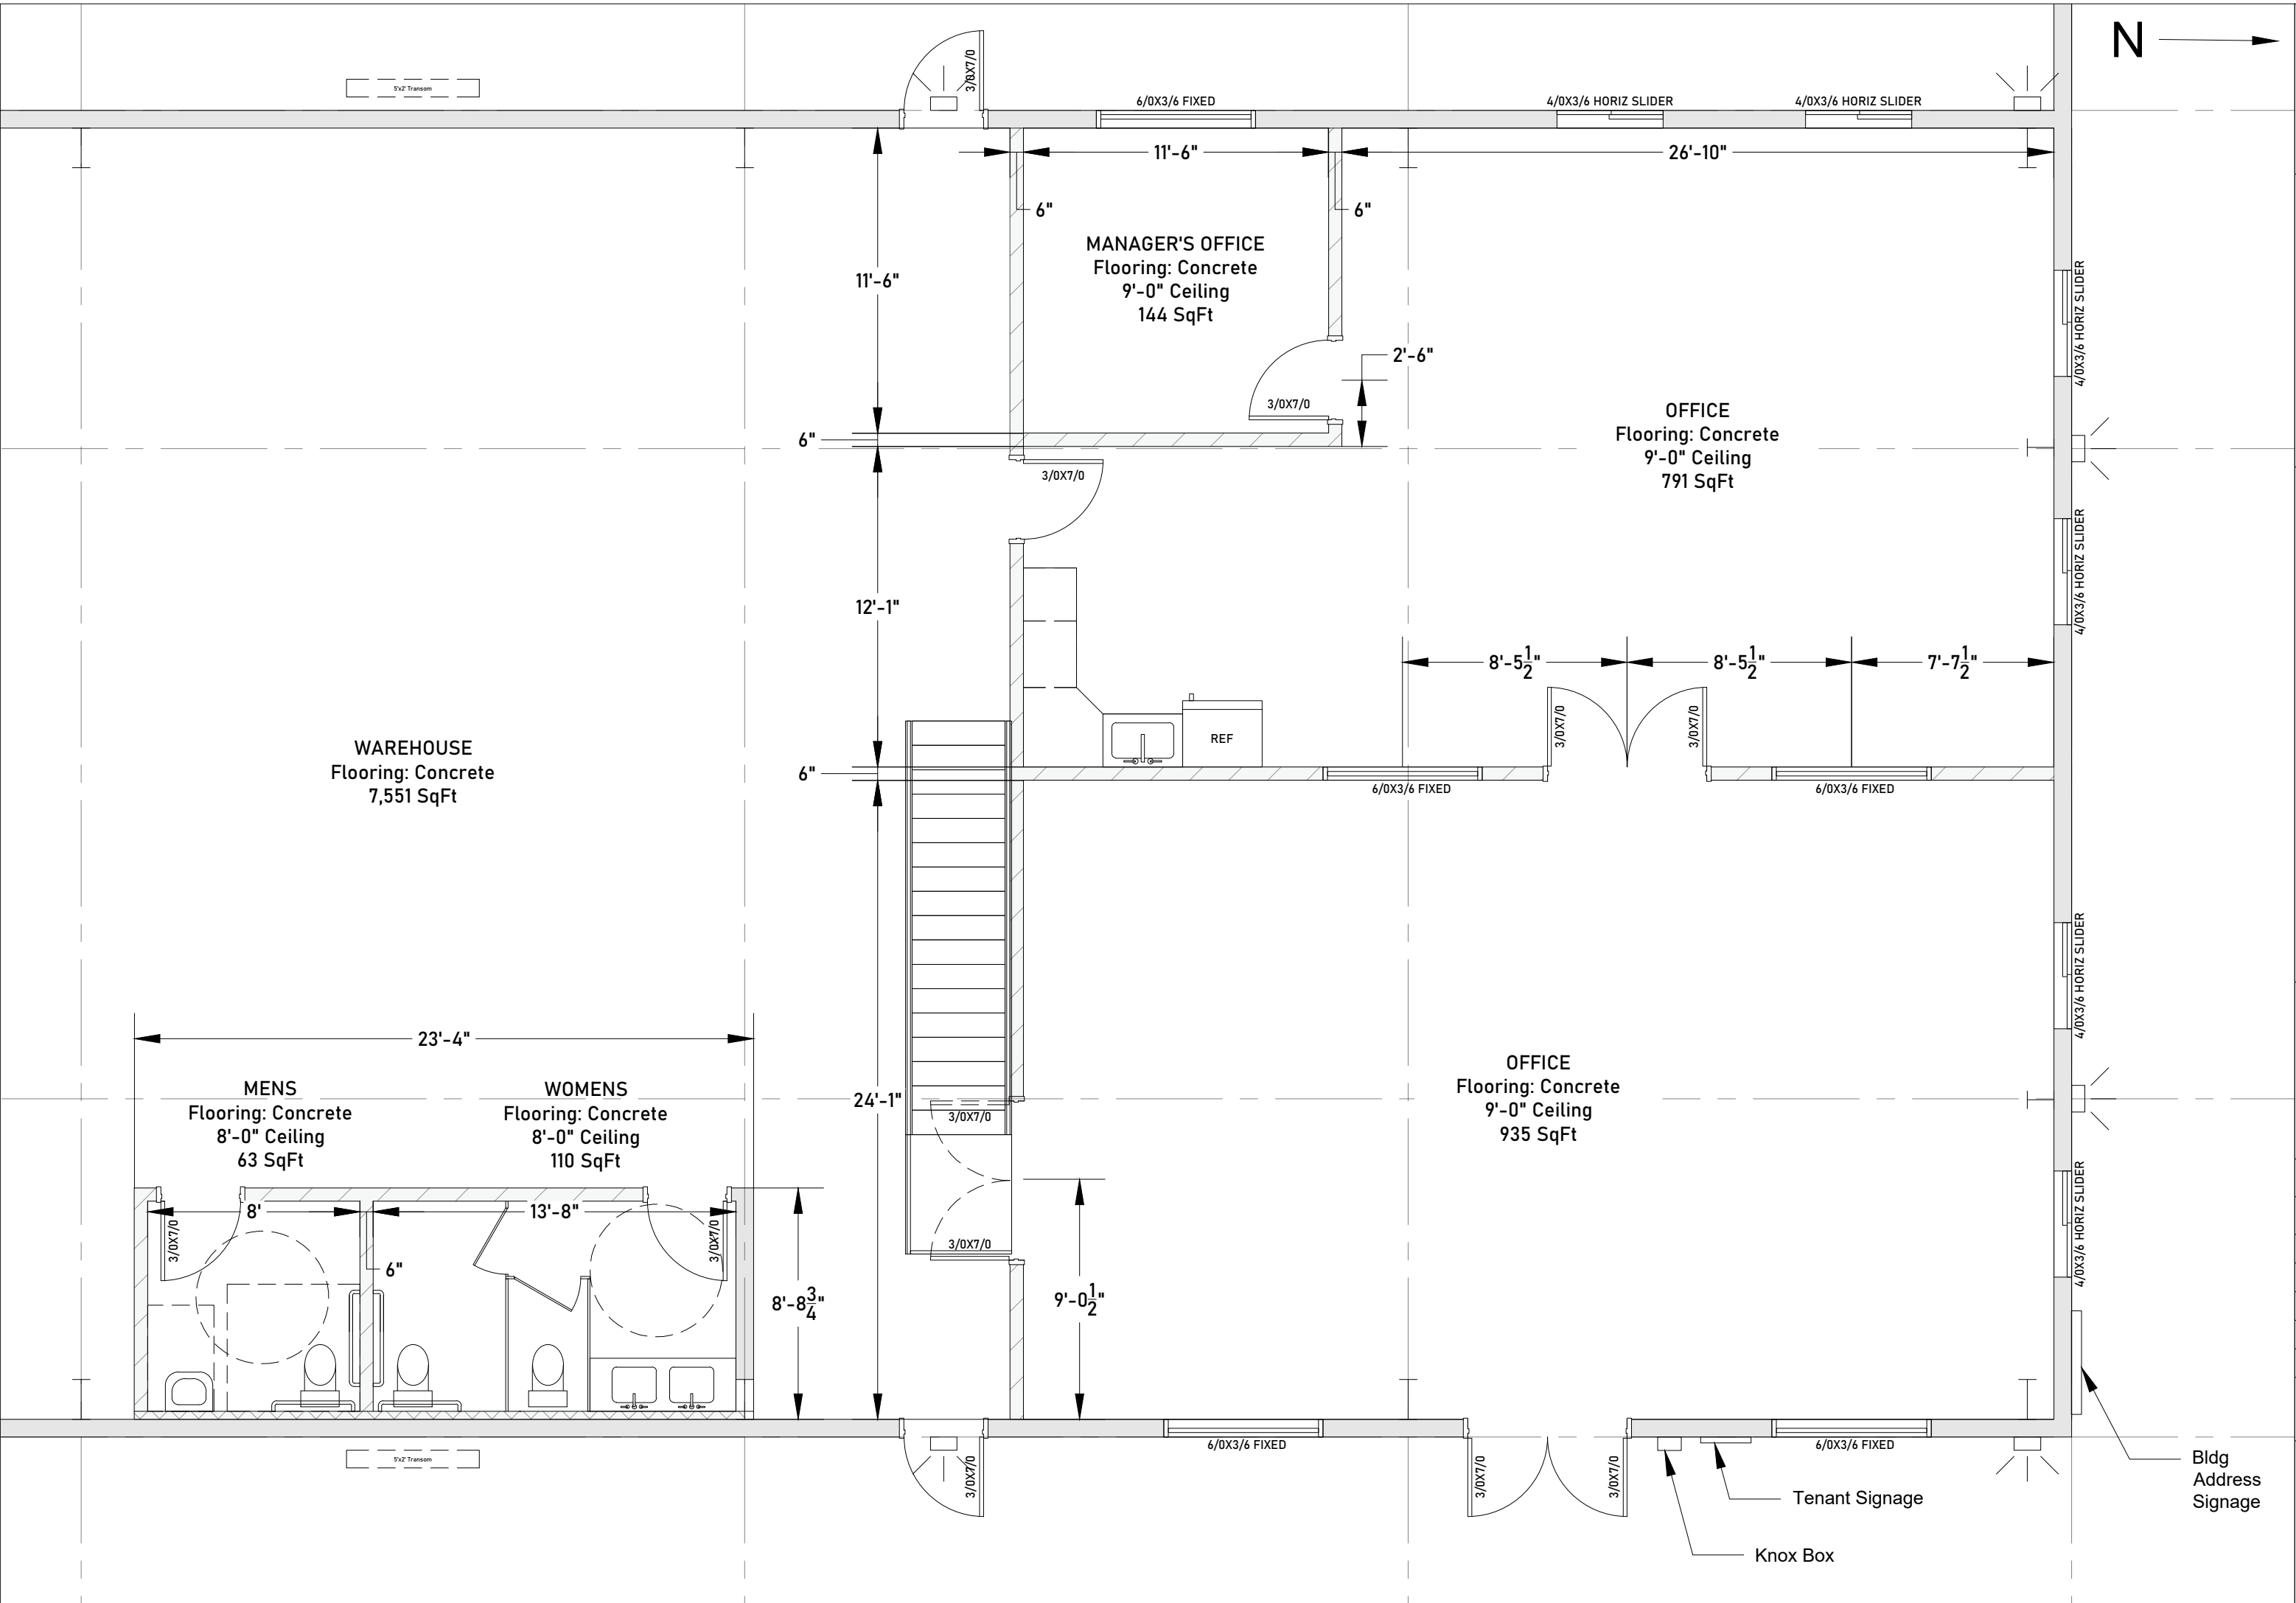

Office Plan

DATE: 3/28/24	
DRAWN BY: JCC	
REVISIONS	BY
SCALE IF NOT OTHERWISE SHOWN: 3/16"=1'-0"	

A2

Bldg Address Signage

Tenant Signage
Knox Box



STEEL RAILING

STEEL STAIRWAY

OPEN MEZZANINE
Flooring: $\frac{3}{4}$ " OSB Flooring
Ceiling Height: Varies
2,000 SqFt

Mezzanine Plan


DATE: 2/27/24

DRAWN BY: JCC

REVISIONS	BY

SCALE IF NOT OTHERWISE SHOWN: 3/16"=1'-0"

A3

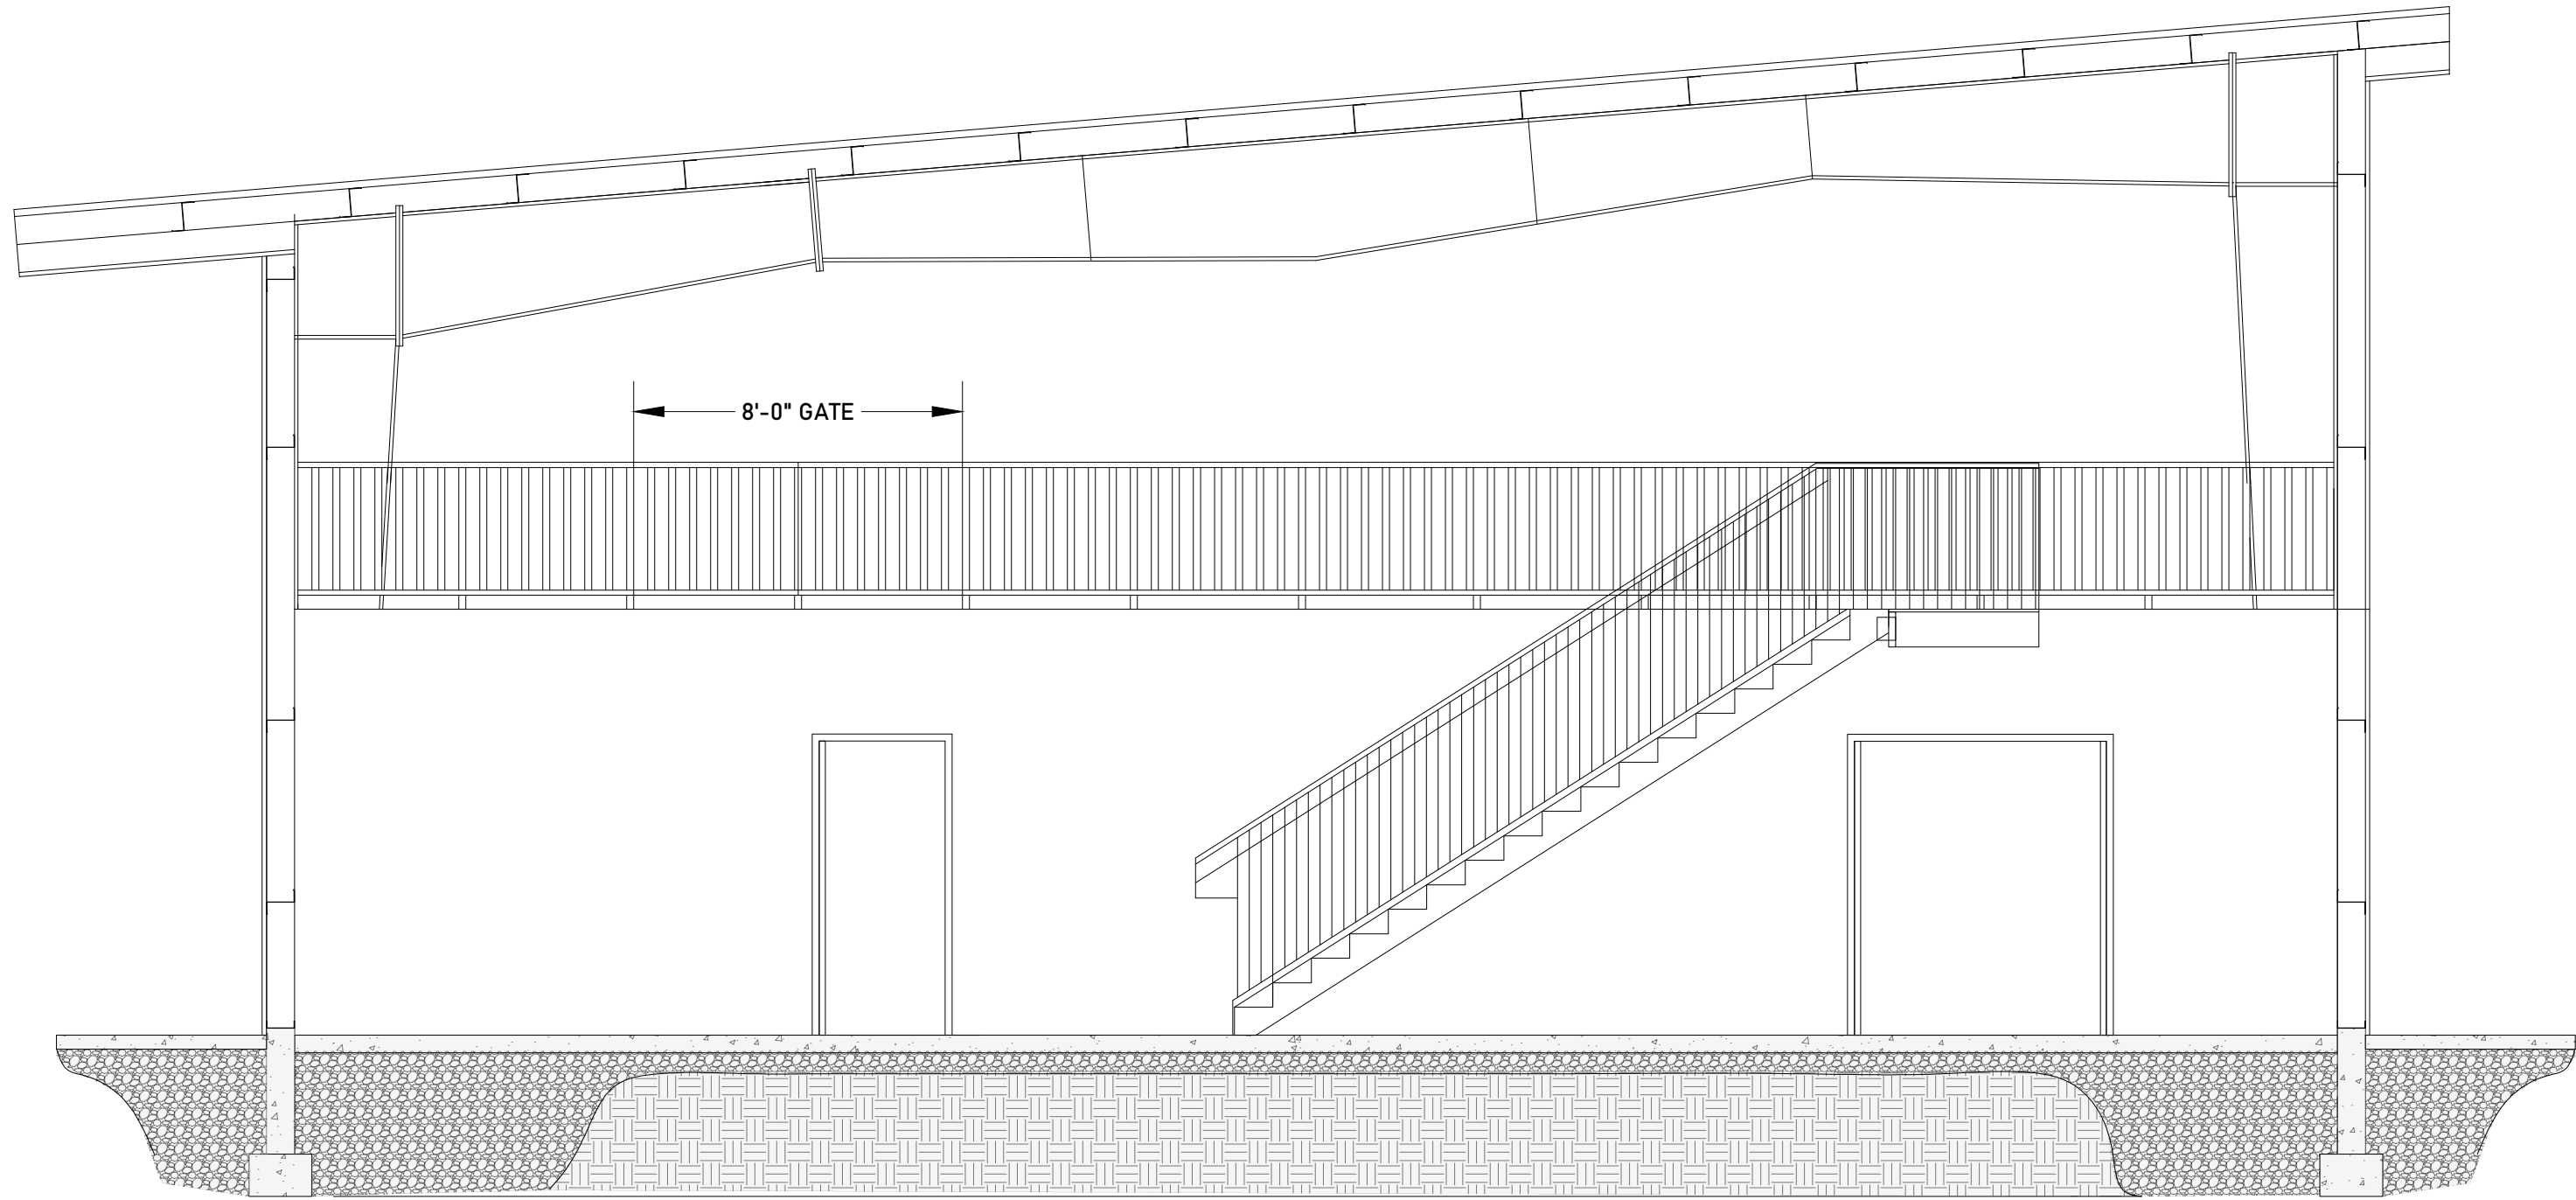

Section 1

DATE: 2/27/24

DRAWN BY: JCC

REVISIONS	BY

SCALE IF NOT OTHERWISE SHOWN: 1/4"=1'-0"

A4