




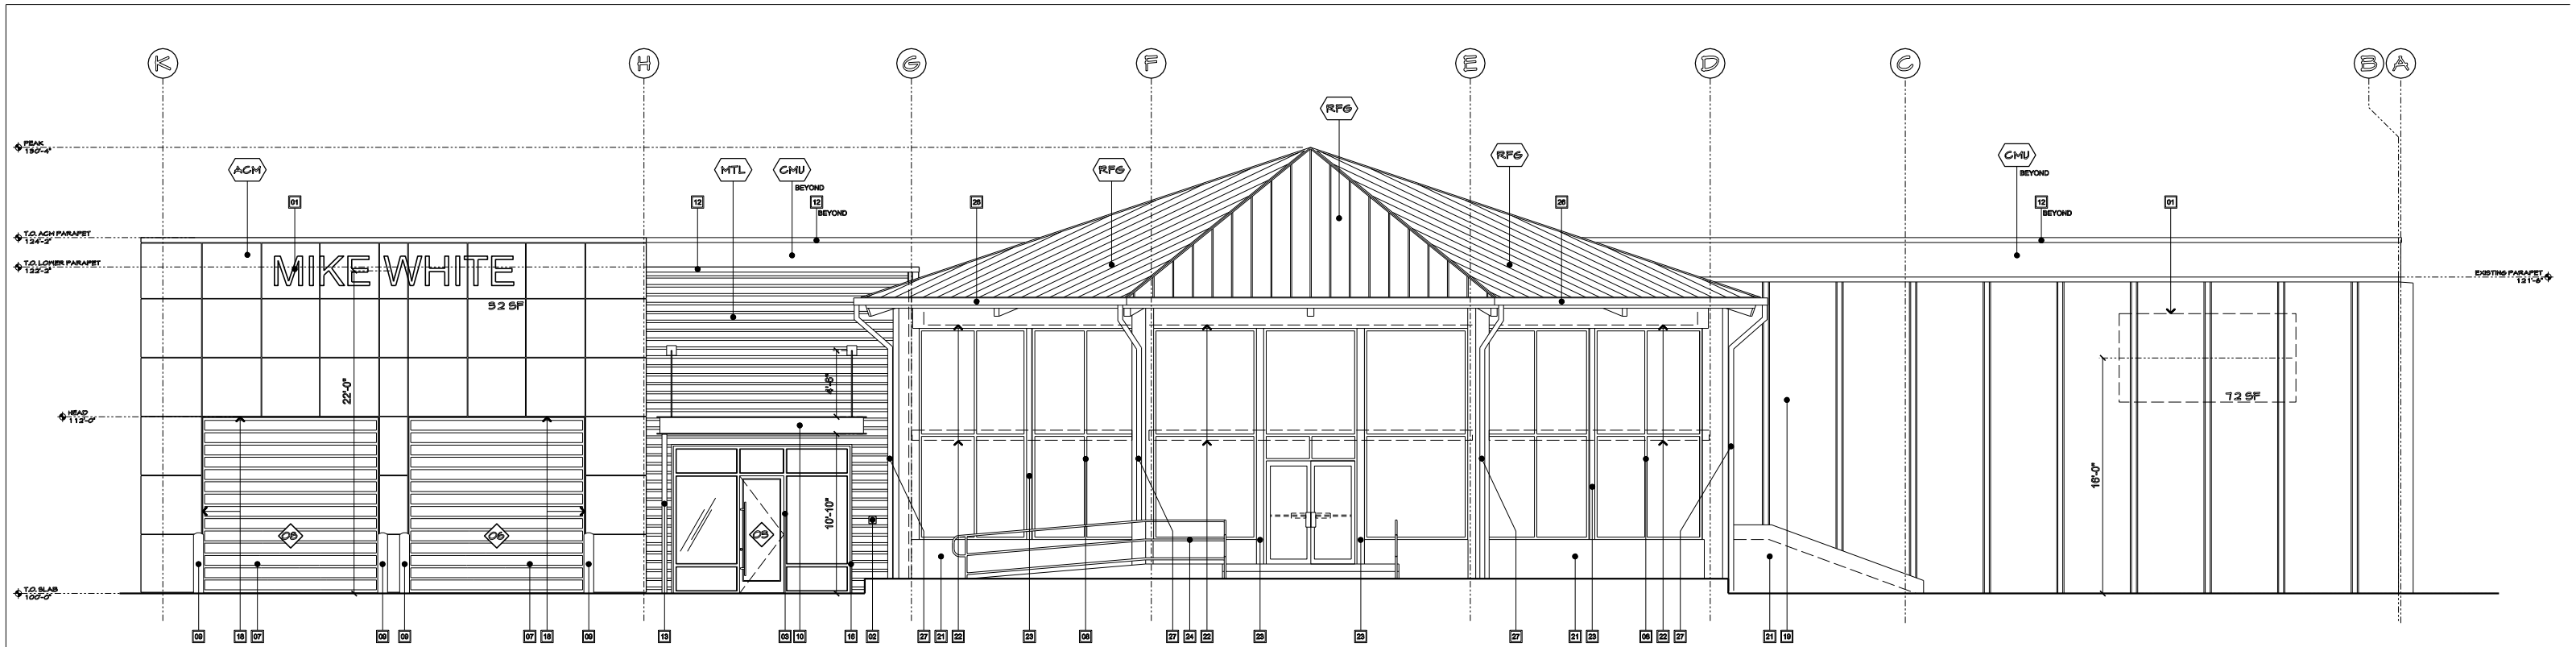


1 EAST ELEVATION
SCALE: 1/8" = 1'-0"

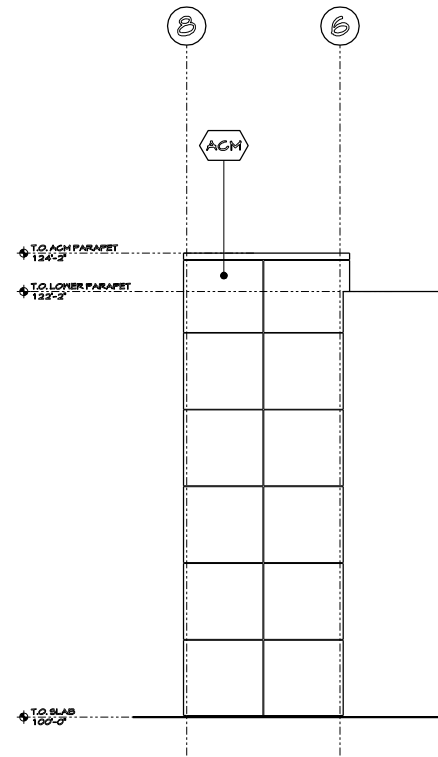


1 A PARTIAL NORTH ELEVATION
SCALE: 1/8" = 1'-0"

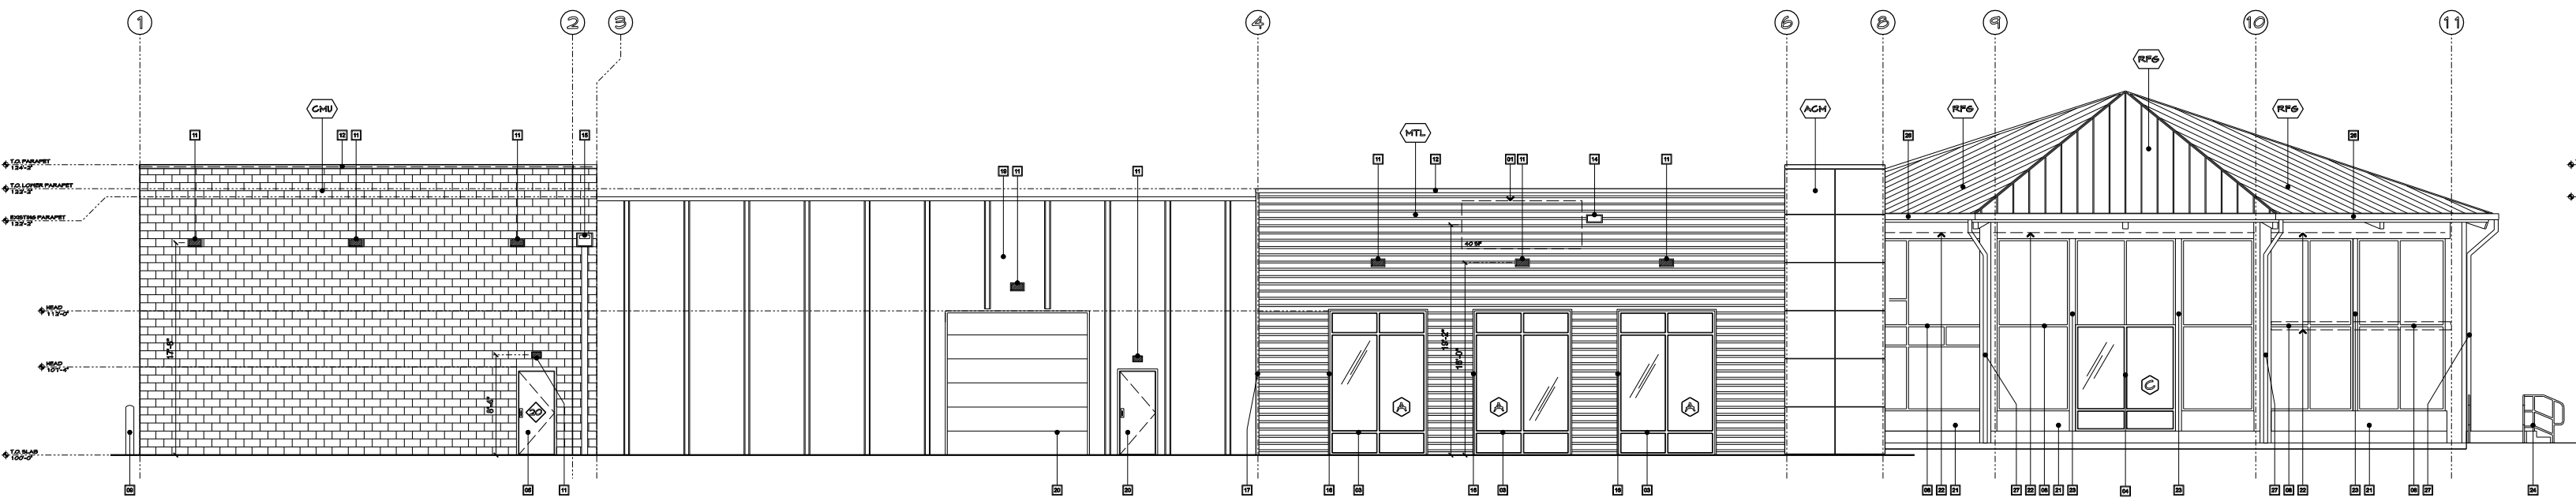

2 SOUTH ELEVATION
SCALE: 1/8" = 1'-0"

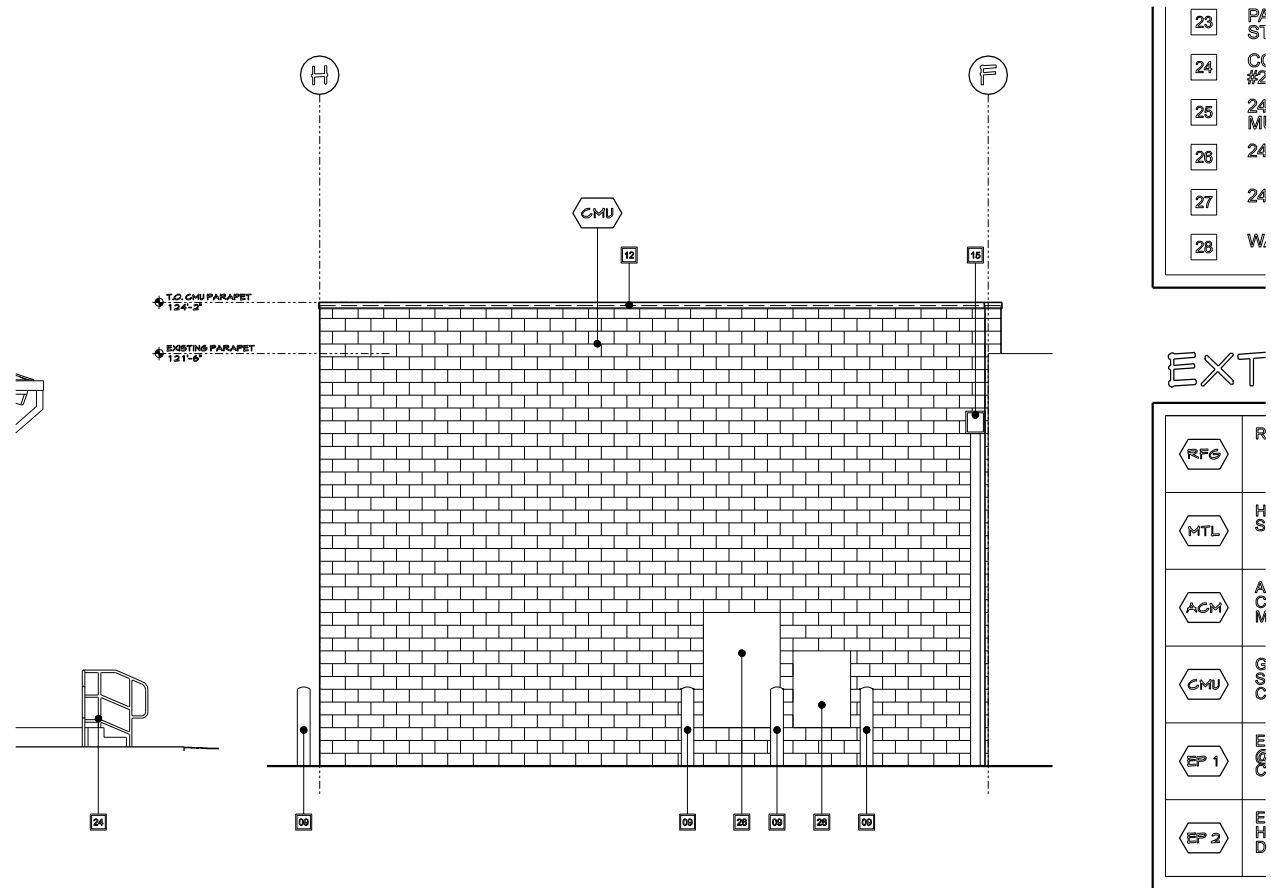


2A PARTIAL EAST ELEVATION
SCALE: 1/8" = 1'-0"

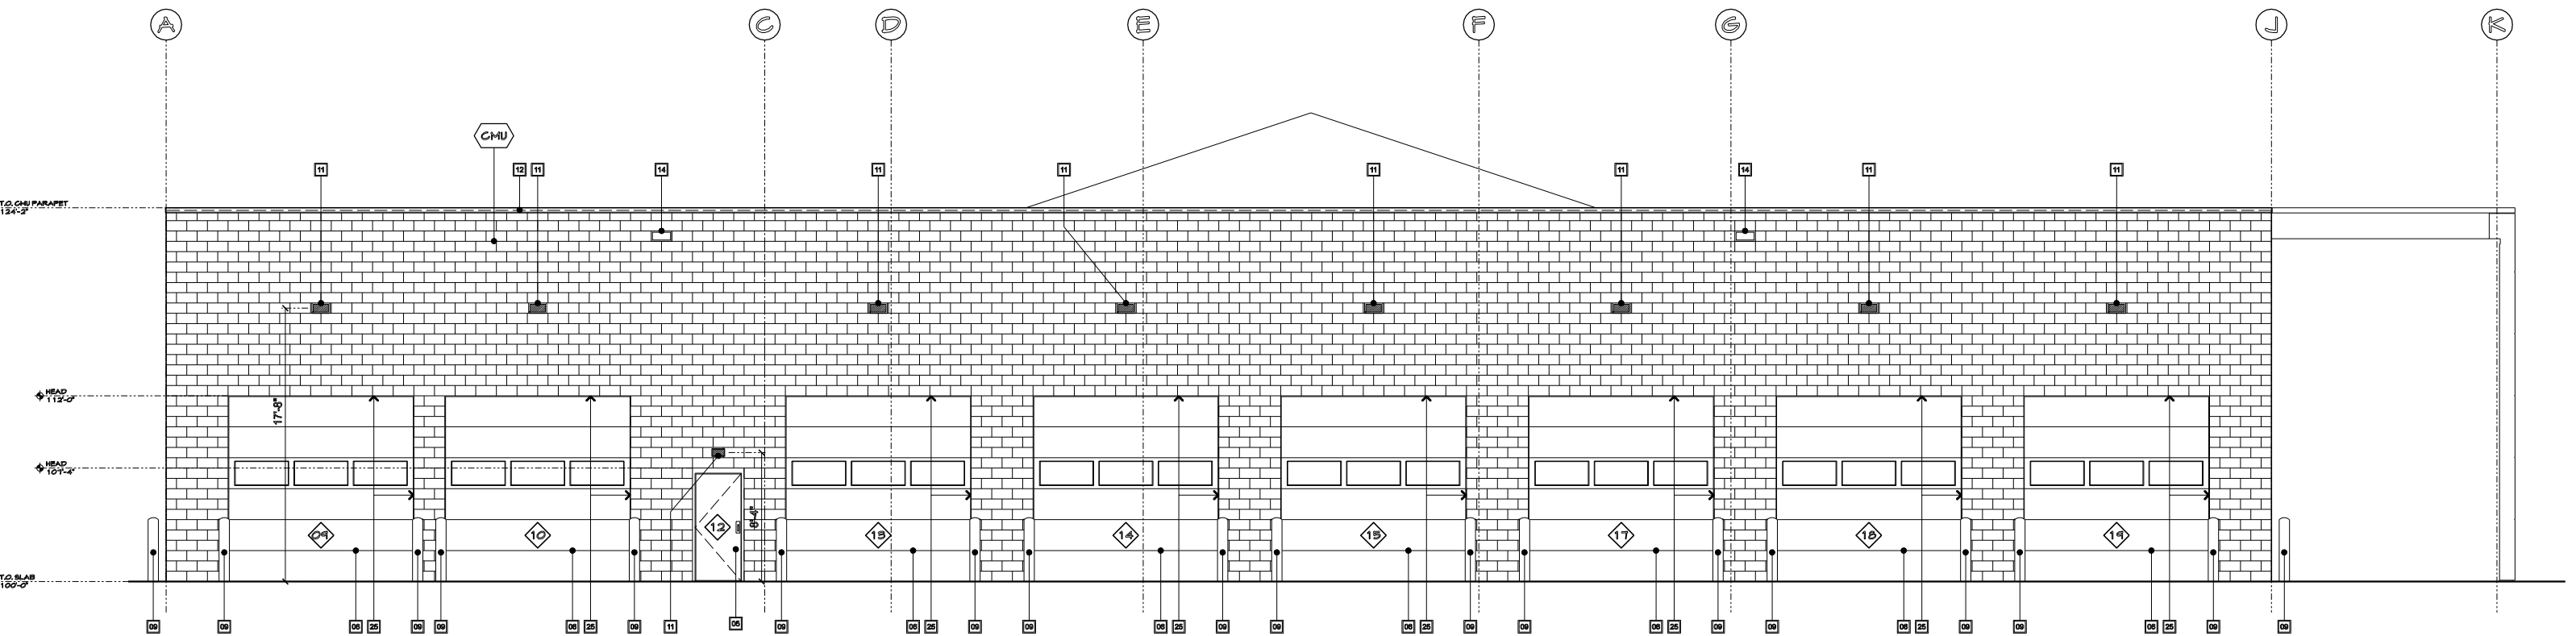


3

WEST ELEVATION

SCALE: 1/8" = 1'-0"

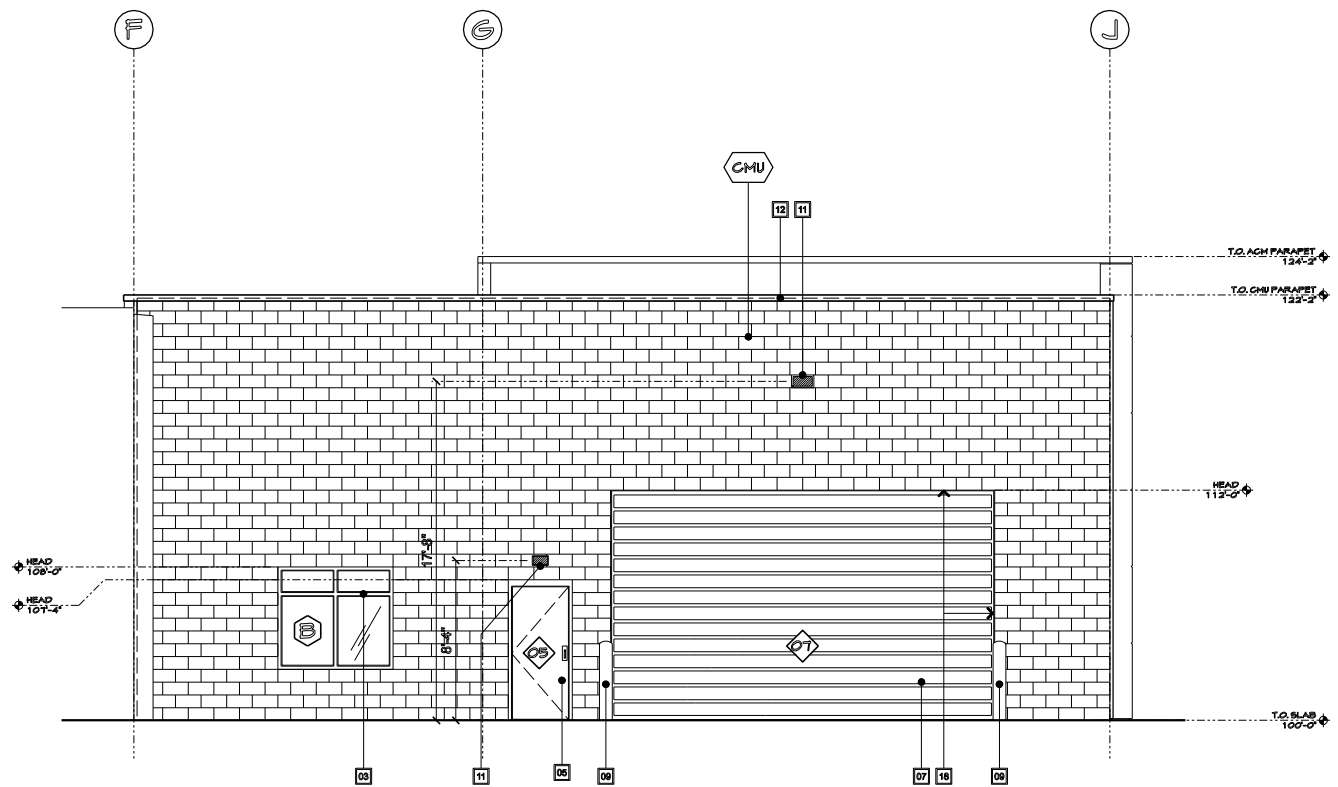

3A PARTIAL WEST ELEVATION
SCALE: 1/8" = 1'-0"

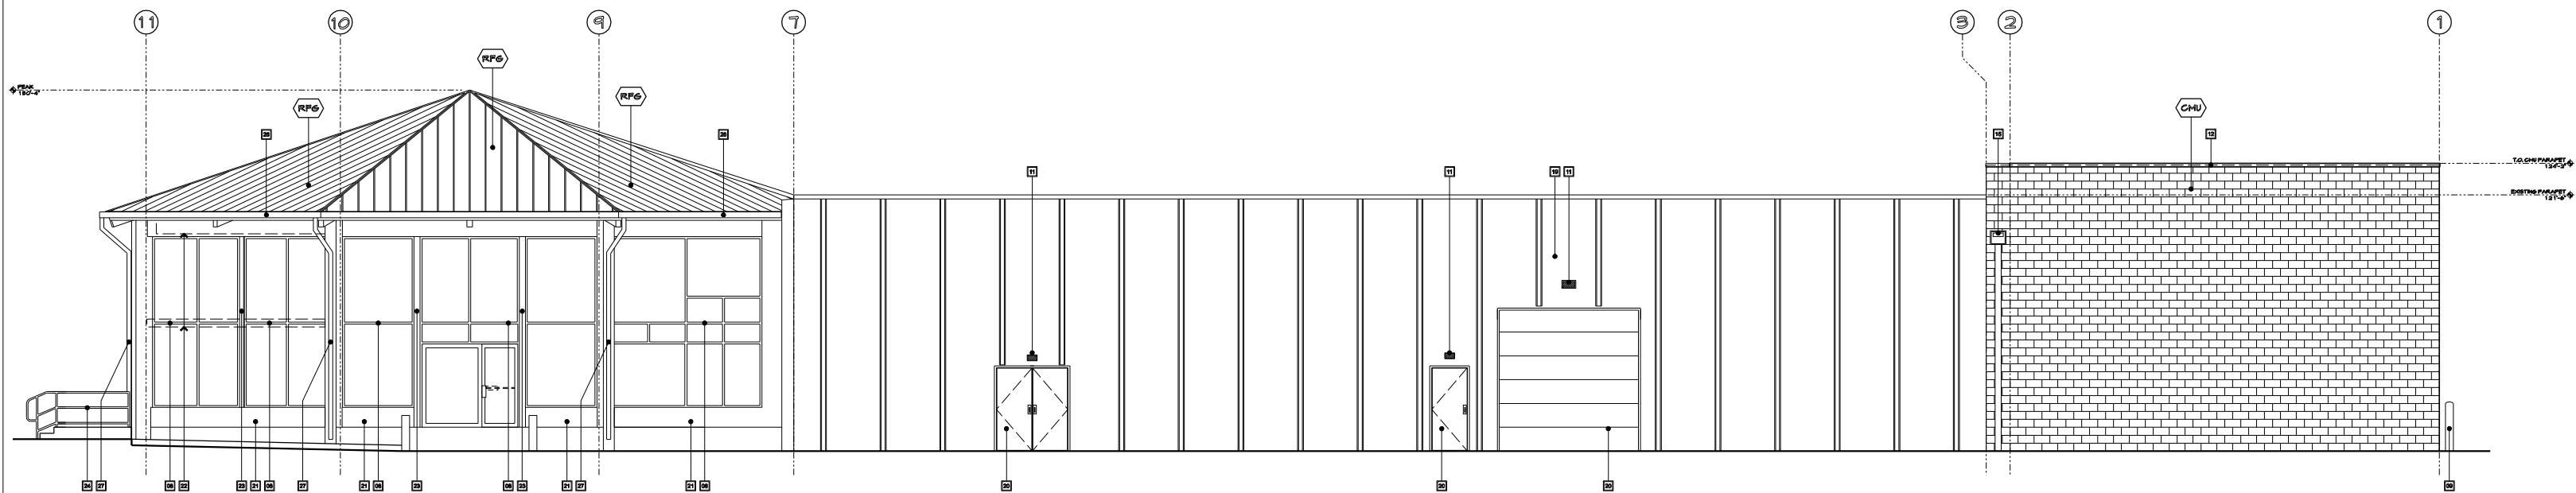

4 NORTH ELEVATION

SCALE: 1/8" = 1'-0"

ELEVATION KEYED NOTES

01	DEALER SIGNAGE LOCATION. GC TO PROVIDE POWER AND DATA TO EACH LOCATION. REFER TO ELECTRICAL SERIES DRAWINGS.
02	KNOX BOX MODEL 3200. MOUNT AT 60" AFF
03	KAWNEER 451T FRONT SET GLAZING. CLEAR ANODIZED THERMALLY BROKEN STOREFRONT WITH CLEAR INSULATED GLAZING UNITS. SOLARBAN 60 COATING
04	KAWNEER 451T CENTER SET THERMALLY BROKEN ALUMINUM STOREFRONT WITH INSULATED GLAZING UNITS, SOLARBAN 60 COATING. DARK ANODIZED BRONZE TO MATCH EXISTING ADJACENT STOREFRONT.
05	INSULATED 16 GUAGE HOLLOW METAL DOOR AND FRAME. PAINT
06	INSULATED METAL SECTIONAL OVERHEAD DOOR. PAINT
07	RYTEC SPIRAL FV HIGH SPEED COILING OVERHEAD DOOR. ANODIZED ALUMINUM FINISH
08	REPAIR / REPLACE ALL WEATHER SEALS AND GASKETS AT EXISTING STOREFRONT.
09	48" AFF, 8" CONCRETE FILLED STEEL BOLLARD. PAINT BENJAMIN MOORE #2121-10 "GRAY"
10	14" CHANNEL STEEL AWNING. PAINT MATTE BLACK. RE: D2-7 & REFER TO STRUCTURAL SERIES DRAWINGS.
11	EXTERIOR DOWNLIGHT LIGHT FIXTURE. RE: ELECTRICAL SERIES DRAWINGS
12	4" 24GA CAP FLASHING. MATCH MATTE MUSKET GRAY BY WESTERN STATES ROOFING
13	6x6 24 GA DOWNSPOUT FROM AWNING, PAINT MATTE BLACK. TIGHTLINE TO STORM PER CIVIL SERIES. PROVIDE COLOR MATCHED BRAKE METAL BOX SHROUD AT GRADE.
14	OVERFLOW SCUPPER. RE: D2-11
15	24 GA BOX GUTTER WITH 6" SQUARE DOWNSPOUT AND INTEGRAL OVERFLOW OUTLET. MATCH MUSKET GRAY BY WESTERN STATES ROOFING. TIGHTLINE DOWNSPOUT TO STORM DRAIN AND PROVIDE BRAKE METAL BOX SHROUD AT GRADE.
16	1" J MOLD AT OPENINGS. MATCH ADJACENT METAL SIDING COLOR.
17	3" J MOLD AT CORNER. MATCH ADJACENT METAL SIDING COLOR.
18	ALUMINUM BRAKE METAL AT JAMB AND HEAD AT OVERHEAD DOOR TO MATCH ADJACENT ACM MATERIAL.
19	EXISTING CONCRETE TEE WALL. REMOVE UNUSED CONDUIT, PATCH SURFACES. PRESSURE WASH & PAINT BENJAMIN MOORE #2112-50 "STORMY MONDAY"
20	EXISTING HM DOOR OR SECTIONAL OVERHEAD DOOR. PRESSURE WASH, PREP, AND PAINT, #2121-10 "GRAY"
21	PAINT EXISTING EXPOSED CONCRETE FOUNDATION AND CMU BLOCK AT SALES OFFICE, BENJAMIN MOORE #2112-50 "STORMY MONDAY"
22	REMOVE EXISTING SIGNAGE RACEWAY AND ELECTRICAL CONDUIT. PATCH SURFACES.
23	PAINT EXISTING EXPOSED TUBE STEEL IN STOREFRONT TO MATCH EXISTING ADJACENT STOREFRONT.
24	CONTINUOUS STEEL PIPE HANDRAILS AT STAIRS AND RAMP. PAINT BENJAMIN MOORE #2121-10 "GRAY"
25	24 GA BRAKE METAL AT JAMB AND HEAD AT OVERHEAD DOOR TO MATCH MATTE MUSKET GRAY
26	24 GA 6" CONTINUOUS SQUARE GUTTER @ HIPPED ROOF. PRE FINISHED MATTE BLACK
27	24 GA 5x5 DOWNSPOUT @ HIPPED ROOF. PRE-FINISHED MATTE BLACK
28	WALL MOUNTED ELECTRICAL GEAR. RE: ELECTRICAL SERIES

EXTERIOR FINISH SCHEDULE

RFG	ROOFING	WESTERN STATES METAL ROOFING: 22 GA MS1.5 MECHANICALLY SEAMED, 12"	MATTE BLACK
MTL	HORIZONTAL METAL SIDING	WESTERN STATES METAL ROOFING: 24 GA "WESTERN WEAVE"	MATTE MUSKET GRAY
ACM	ALUMINUM COMPOSITE METAL SIDING	ALUCOBOND DRY REVEAL JOINTS PER ELEVATIONS	SUNRISE SILVER METALLIC II
CMU	GROUND FACE STANDARD WEIGHT CMU BLOCK	MUTUAL MATERIALS 8x10x16.	"NATURAL" SEAL WITH PROSOCO BLOK GUARD & GRAFFITI CONTROL 15
EP 1	EXTERIOR PAINT @ EXISTING CONCRETE TEE	BENJAMIN MOORE ULTRA SPEC EXTERIOR SATIN	#2112-50 - "STORMY MONDAY"
EP 2	EXTERIOR PAINT @ HM DOORS, OHD DOORS & BOLLARDS	BENJAMIN MOORE ULTRA SPEC EXTERIOR SATIN	#2121-10 - "GRAY"