


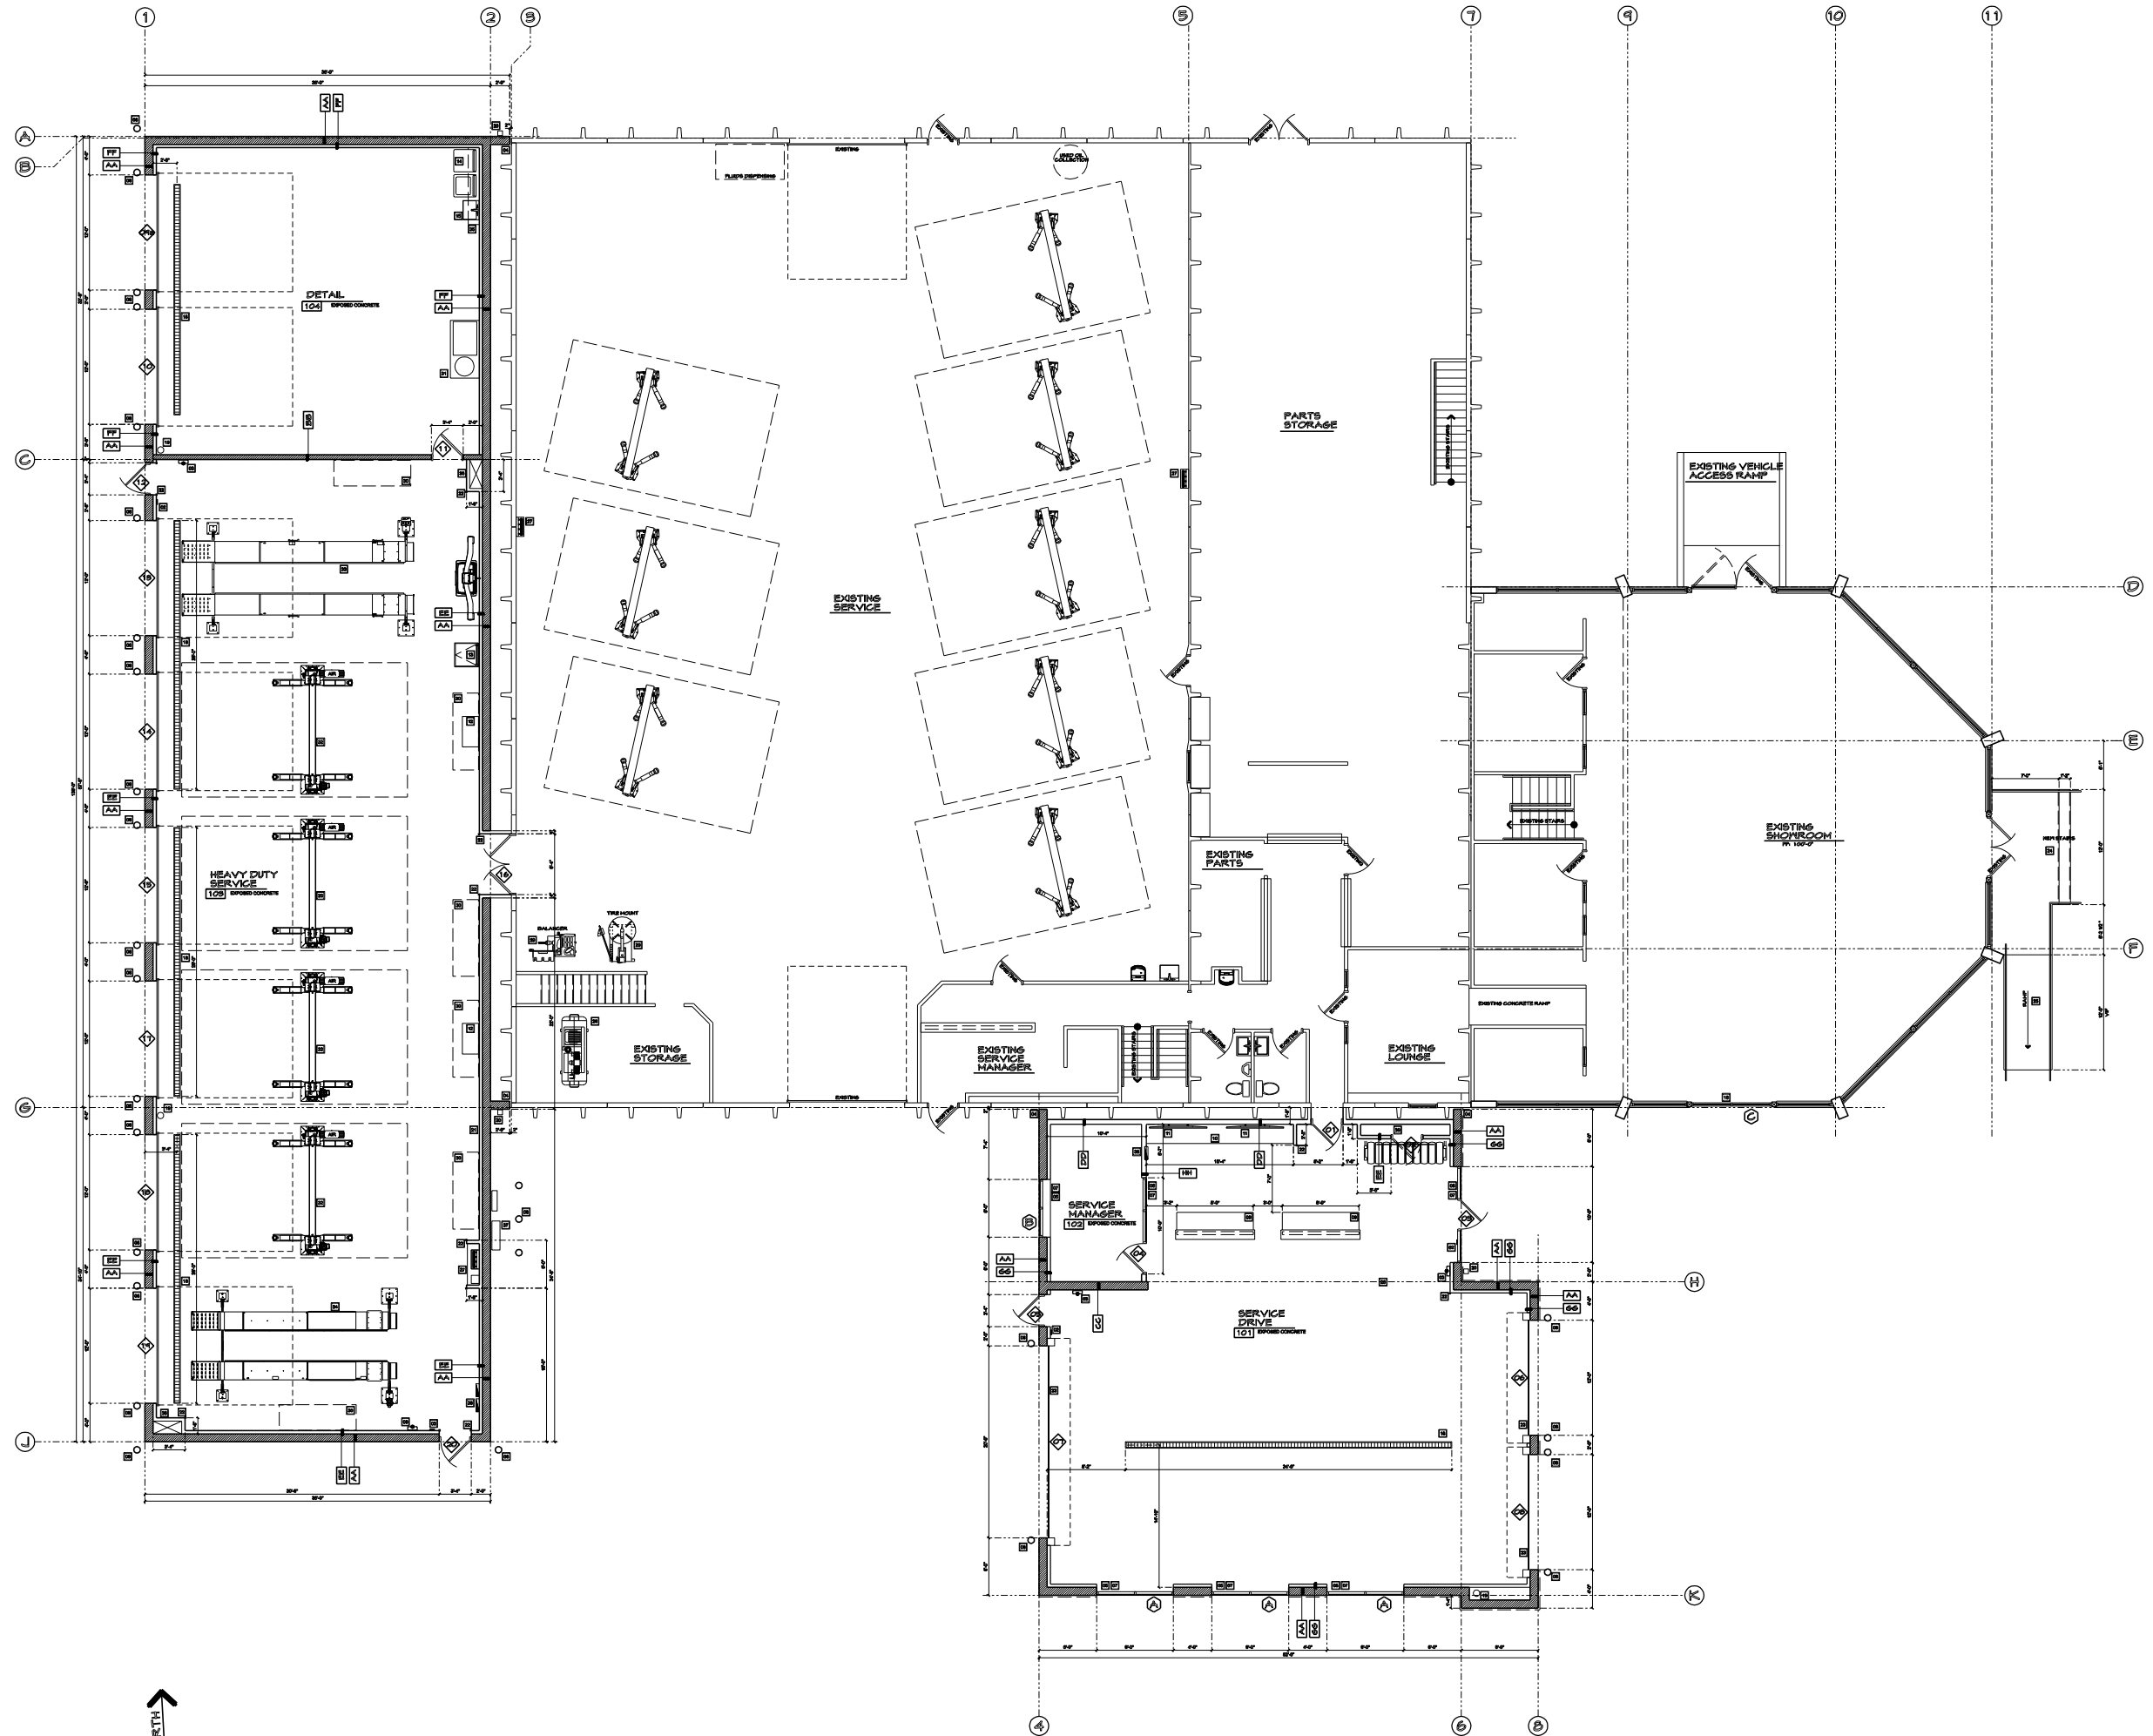

1 FLOOR PLAN
SCALE: 1/8" = 1'-0"
20,416 SF