




PRELIMINARY - NOT FOR CONSTRUCTION

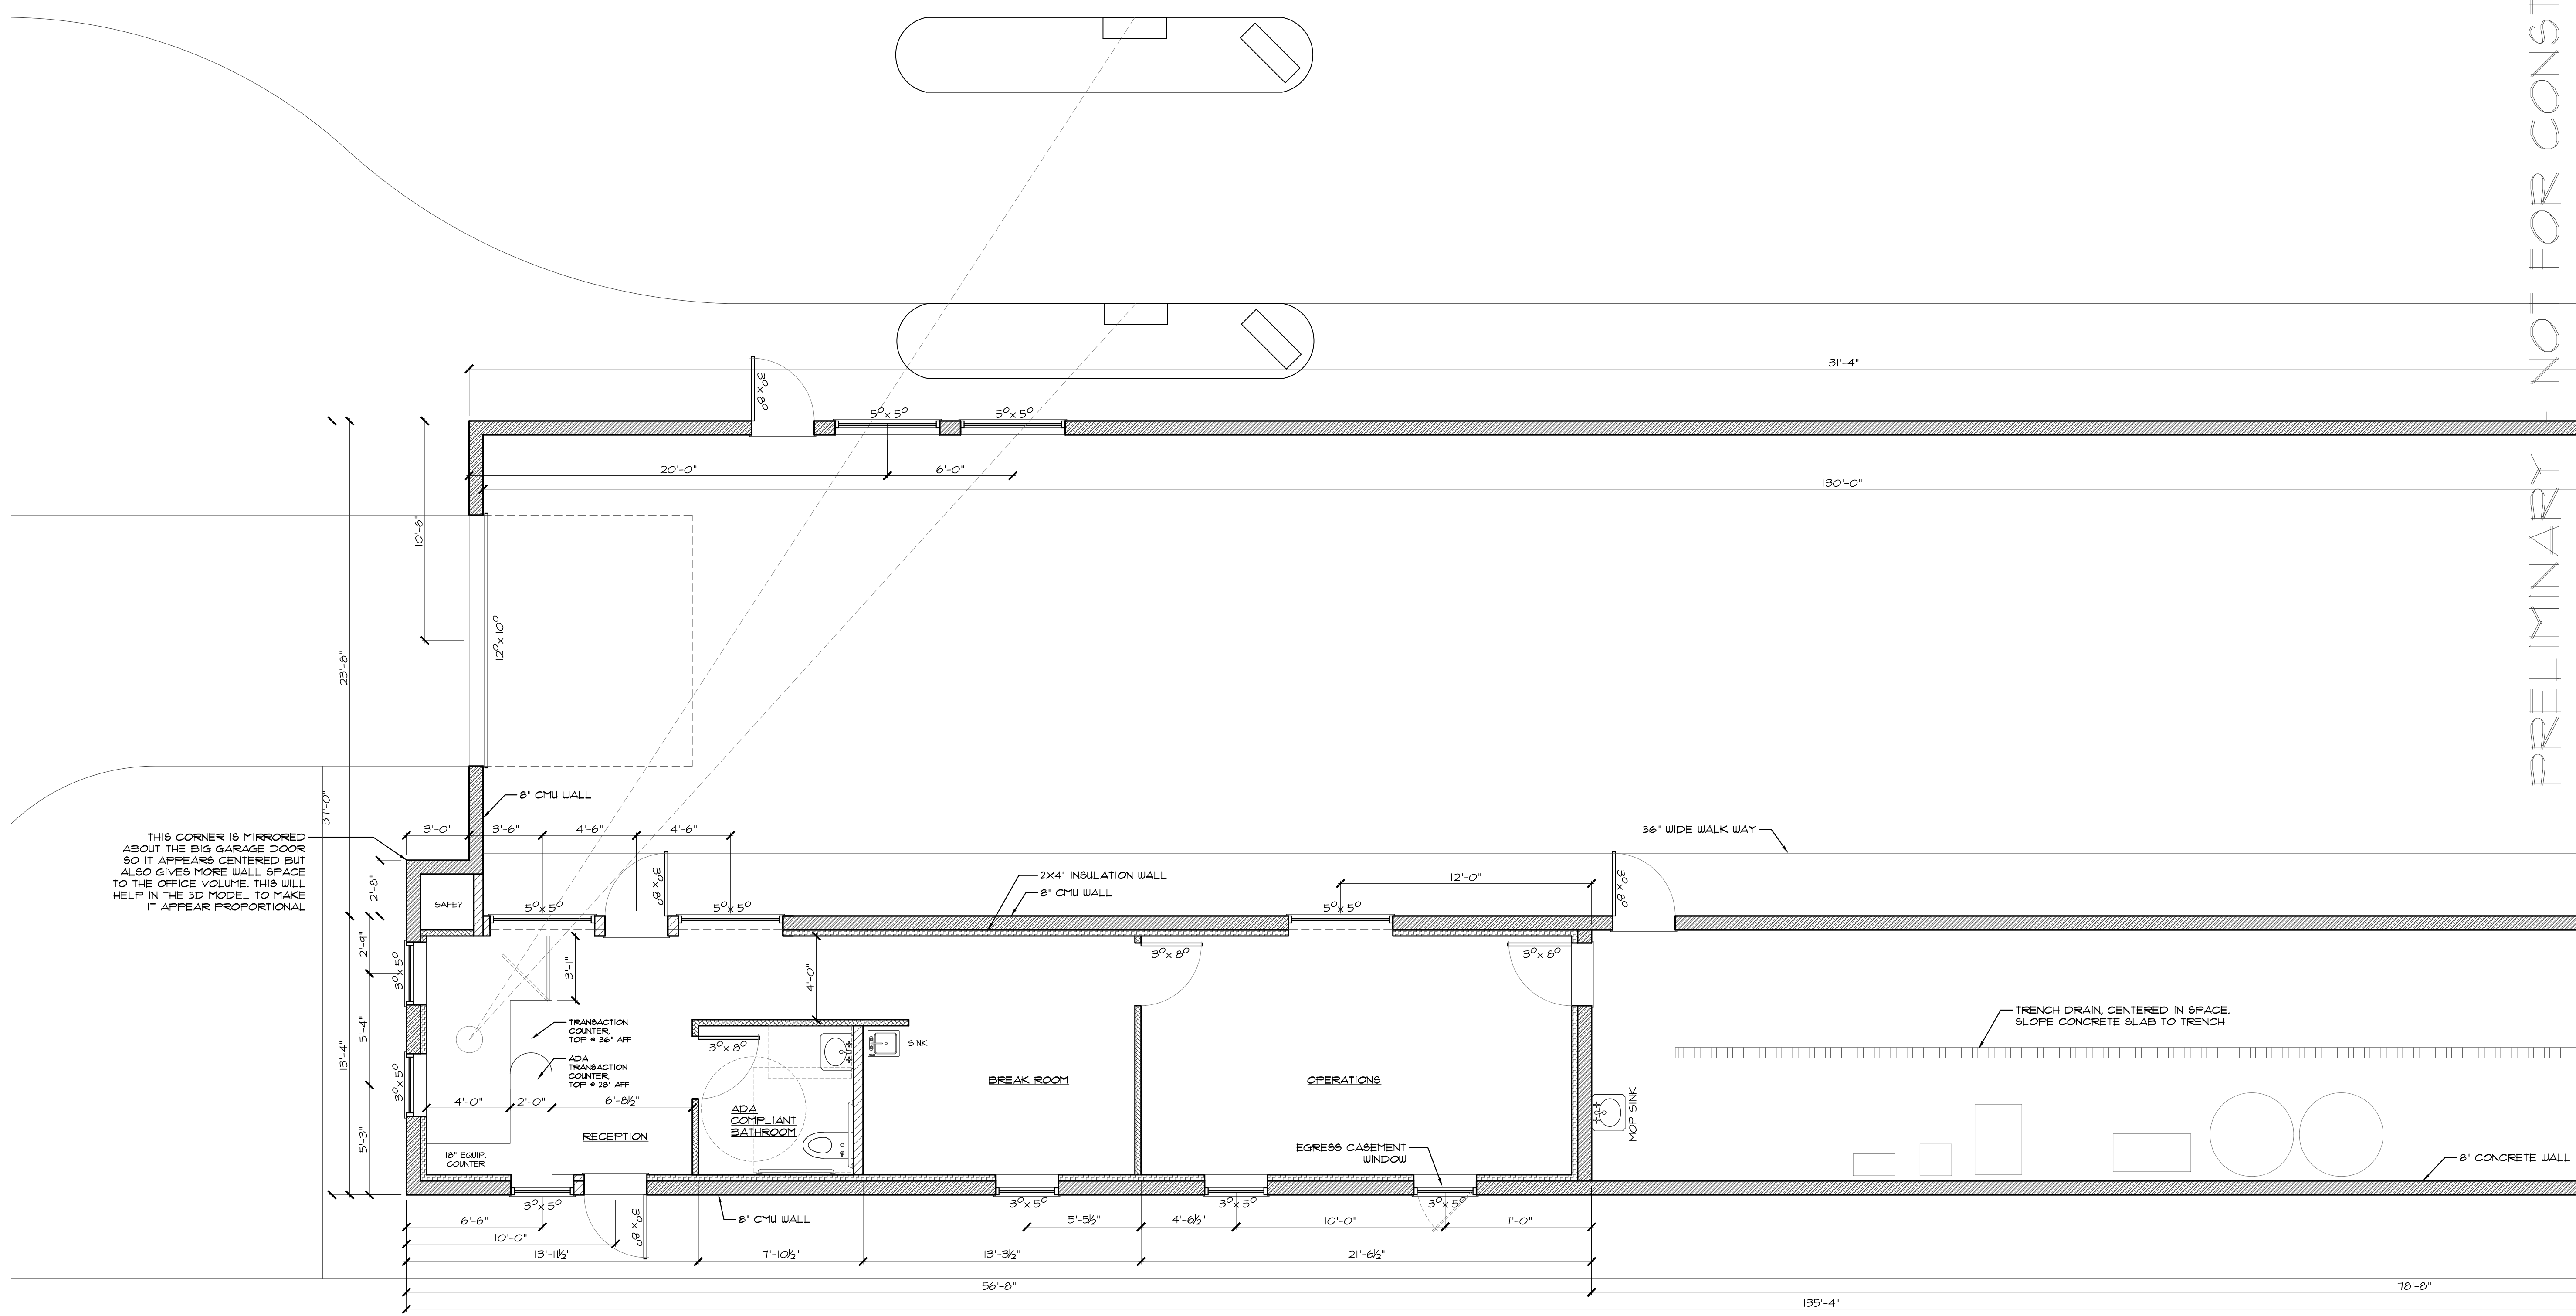


THIS CORNER IS MIRRORED ABOUT THE BIG GARAGE DOOR SO IT APPEARS CENTERED BUT ALSO GIVES MORE WALL SPACE TO THE OFFICE VOLUME. THIS WILL HELP IN THE 3D MODEL TO MAKE IT APPEAR PROPORTIONAL.

OFFICE AREA MAIN FLOOR PLAN  
SCALE: 1/4" = 1'-0"

REVISION:	REVISION:	REVISION:	REVISION:

DRAWN BY: SOK	DATE: 12 APR 2021
95 EXPRESS CARWASH	
FLOOR PLANS	

SOK design studio  
534 PINE STREET SANDPOINT IDAHO 83864  
WWW.SOKDESIGNS.COM  
INFO@SOKDESIGNS.COM  
208.265.9160

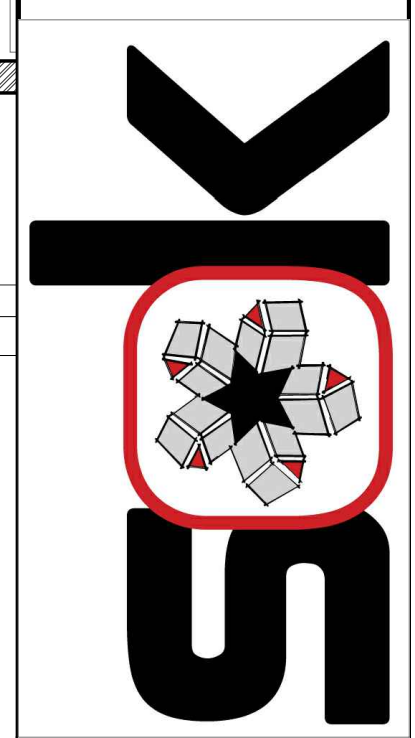

A2