

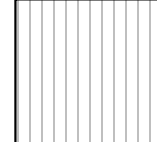
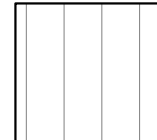


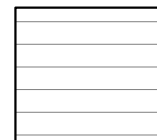


EXTERIOR FINISH LEGEND

1. ALL MATERIALS AND FINISHES WRAP TO NEAREST INSIDE CORNER, UNO.
2. METAL ROOF FLASHING/DRIP EDGE SHALL BE PAINTED TO MATCH MATERIAL BENEATH.
3. FOR THE PURPOSE OF BIDDING ASSUME EACH SIDING STYLE, AS DESIGNATED BELOW, WILL BE PAINTED A DIFFERENT COLOR. FINAL PAINT SCHEDULE TO BE COORDINATED WITH OWNER.

-  PRE-FINISHED ARCHITECTURAL VERTICAL PROFILE METAL PANEL
-  CEMENTITIOUS PANEL (BOARD & BATTEN) SIDING OVER RAIN SCREEN
-  CEMENTITIOUS LAP SIDING

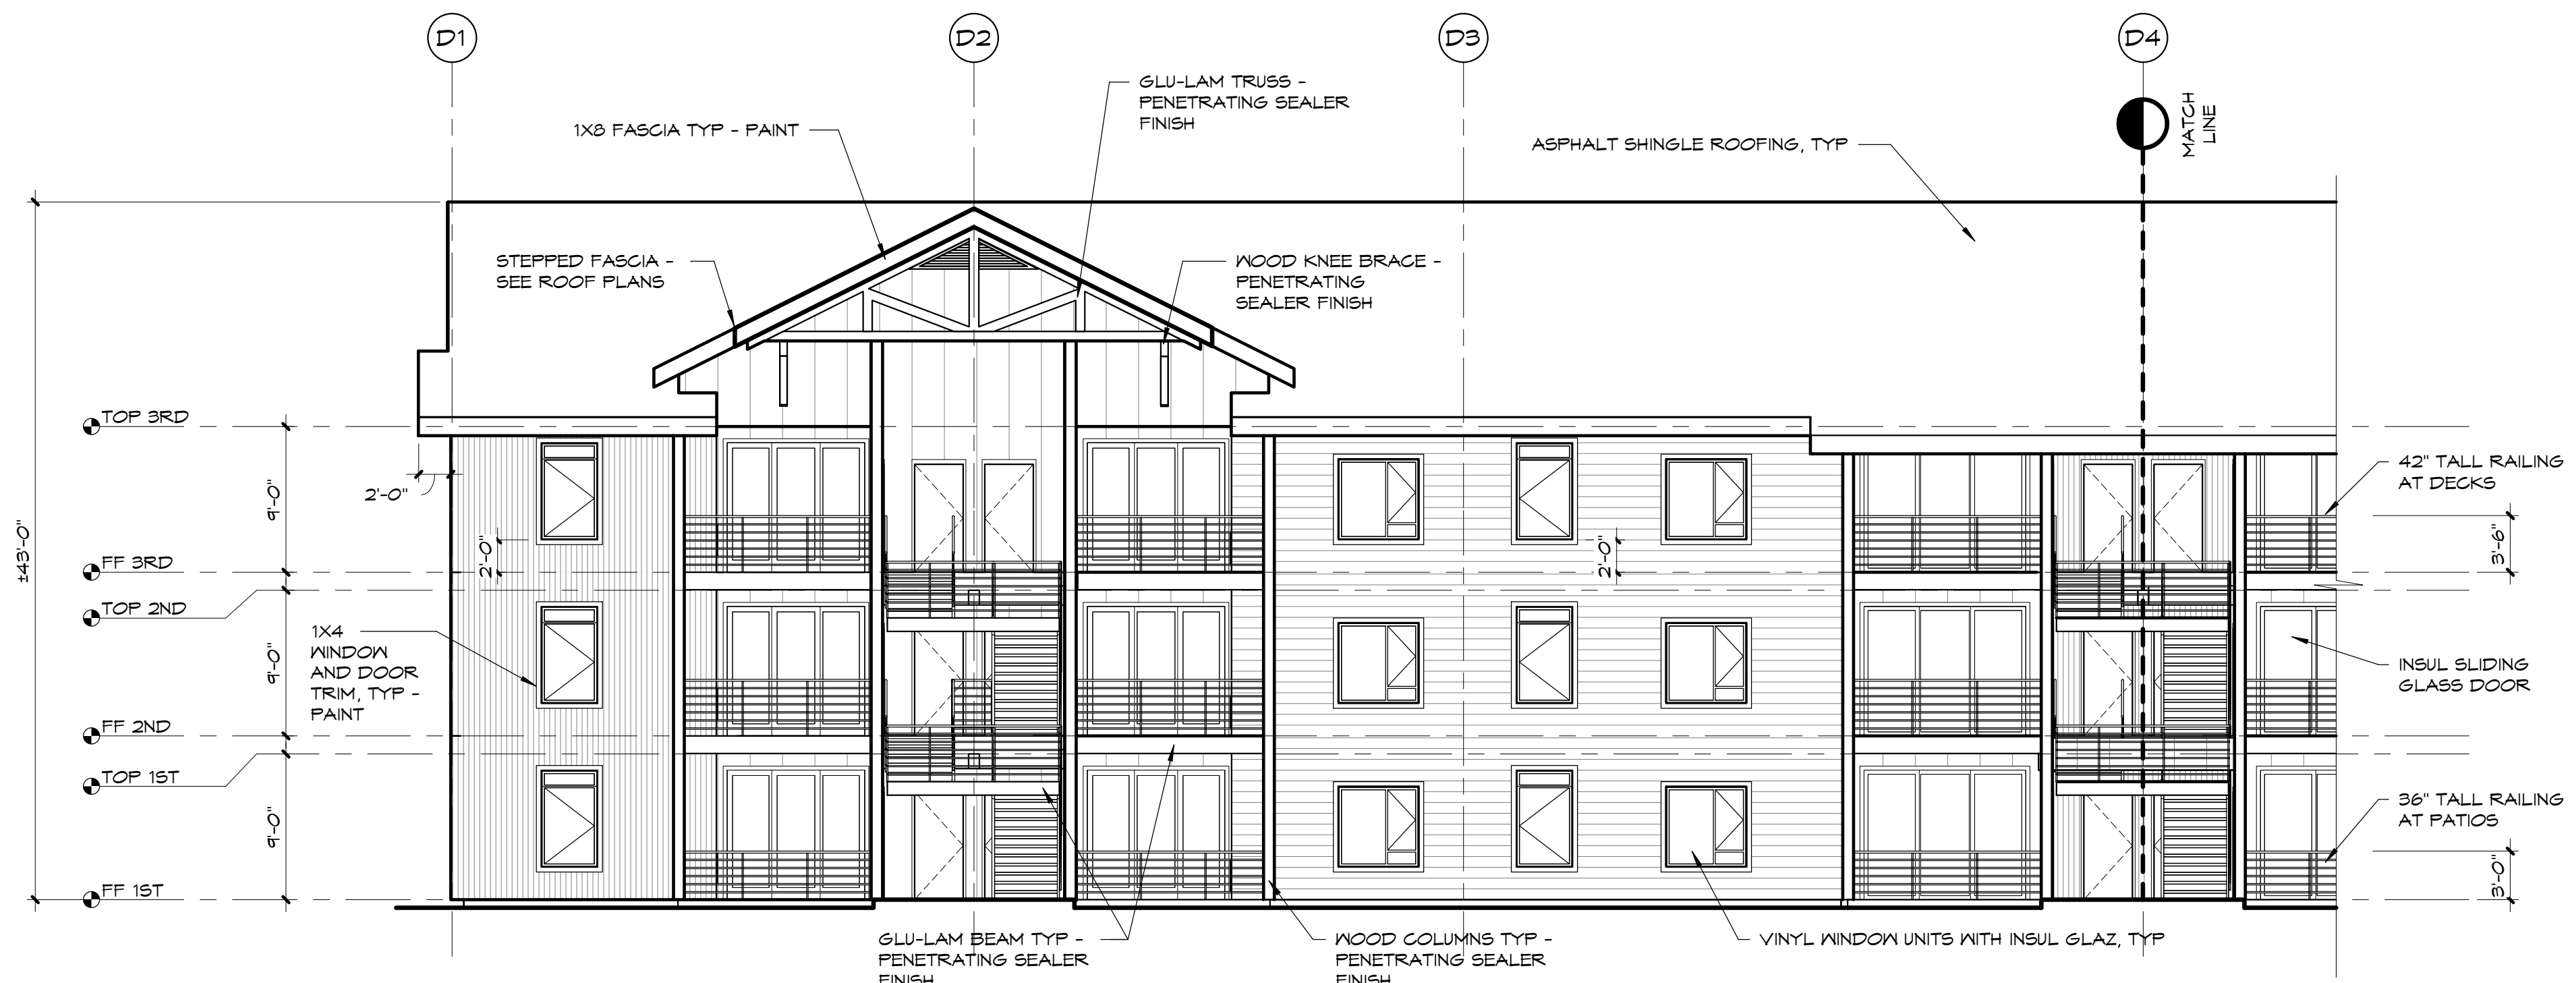

1 BUILDINGS D & F - FRONT LEFT
1/8" = 1'-0"

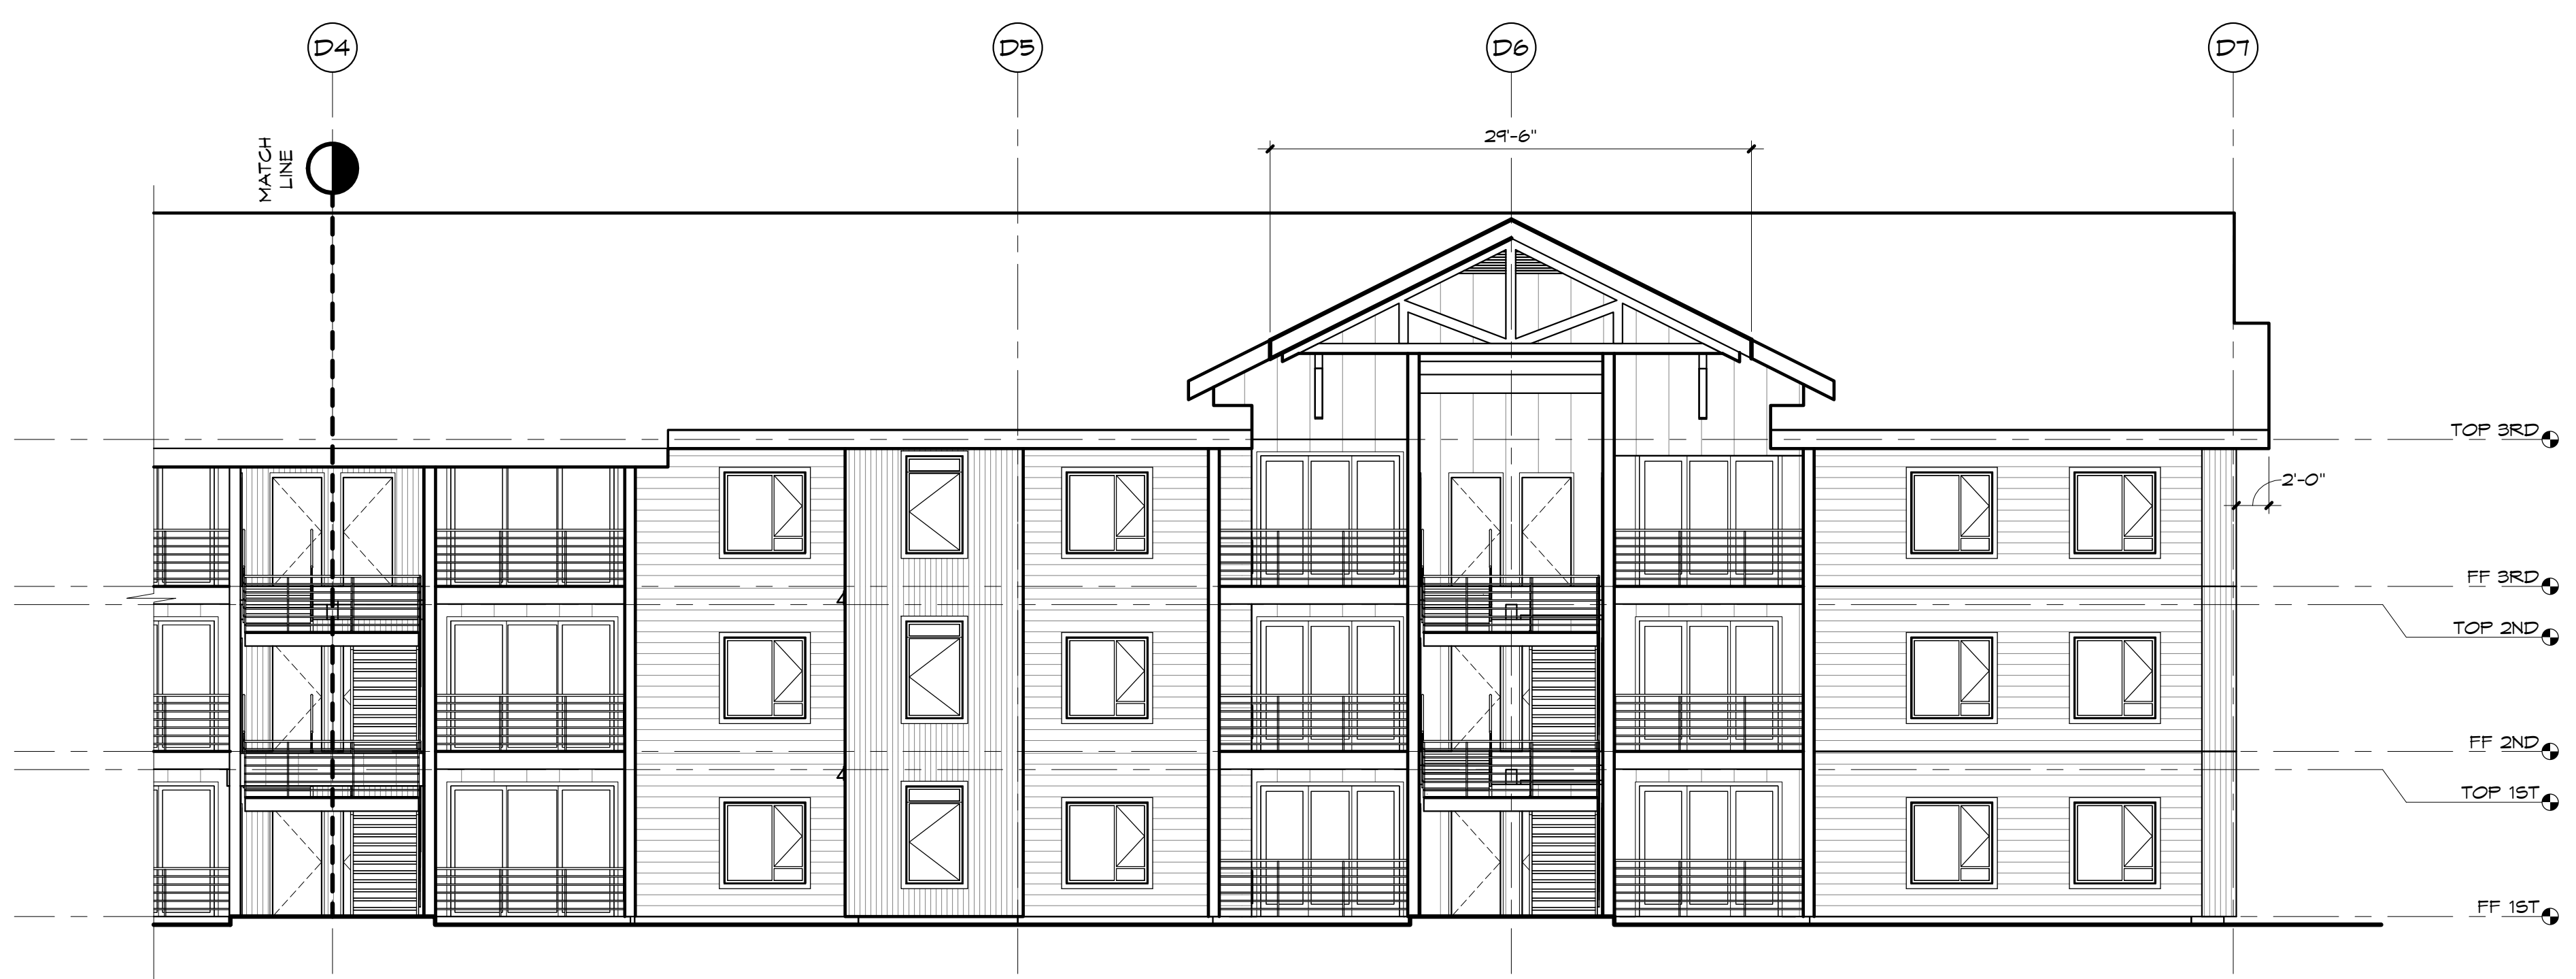

2 BUILDINGS D & F - FRONT RIGHT
1/8" = 1'-0"

NO.	DATE	BY

SHEET TITLE: BUILDINGS D & F - EXTERIOR ELEVATIONS
PROJECT TITLE: PONDERAY PLAZA APARTMENTS - PHASE TWO
PONDERAY, IDAHO
EASTMARK CAPITAL GROUP

PROJECT NO.	2134.01
DRAWN:	TVG
CHECKED:	WAF
DATE:	05/21/2022
DRAWING NO.	

A201


EXTERIOR FINISH LEGEND

1. ALL MATERIALS AND FINISHES WRAP TO NEAREST INSIDE CORNER, UNO.
2. METAL ROOF FLASHING/D RIP EDGE SHALL BE PAINTED TO MATCH MATERIAL BENEATH.
3. FOR THE PURPOSE OF BIDDING ASSUME EACH SIDING STYLE, AS DESIGNATED BELOW, WILL BE PAINTED A DIFFERENT COLOR. FINAL PAINT SCHEDULE TO BE COORDINATED WITH OWNER.


	PRE-FINISHED ARCHITECTURAL VERTICAL PROFILE METAL PANEL
	CEMENTITIOUS PANEL (BOARD & BATTEN) SIDING OVER RAIN SCREEN
	CEMENTITIOUS LAP SIDING

ZBA
ARCHITECTURE


421 W. RIVERSIDE, SUITE 860
SPOKANE, WA 99201
T. 509.456.8236
Copyright © 2022 ZBA Architecture PS. All Rights Reserved.



NO.	DATE	BY
REVISIONS		

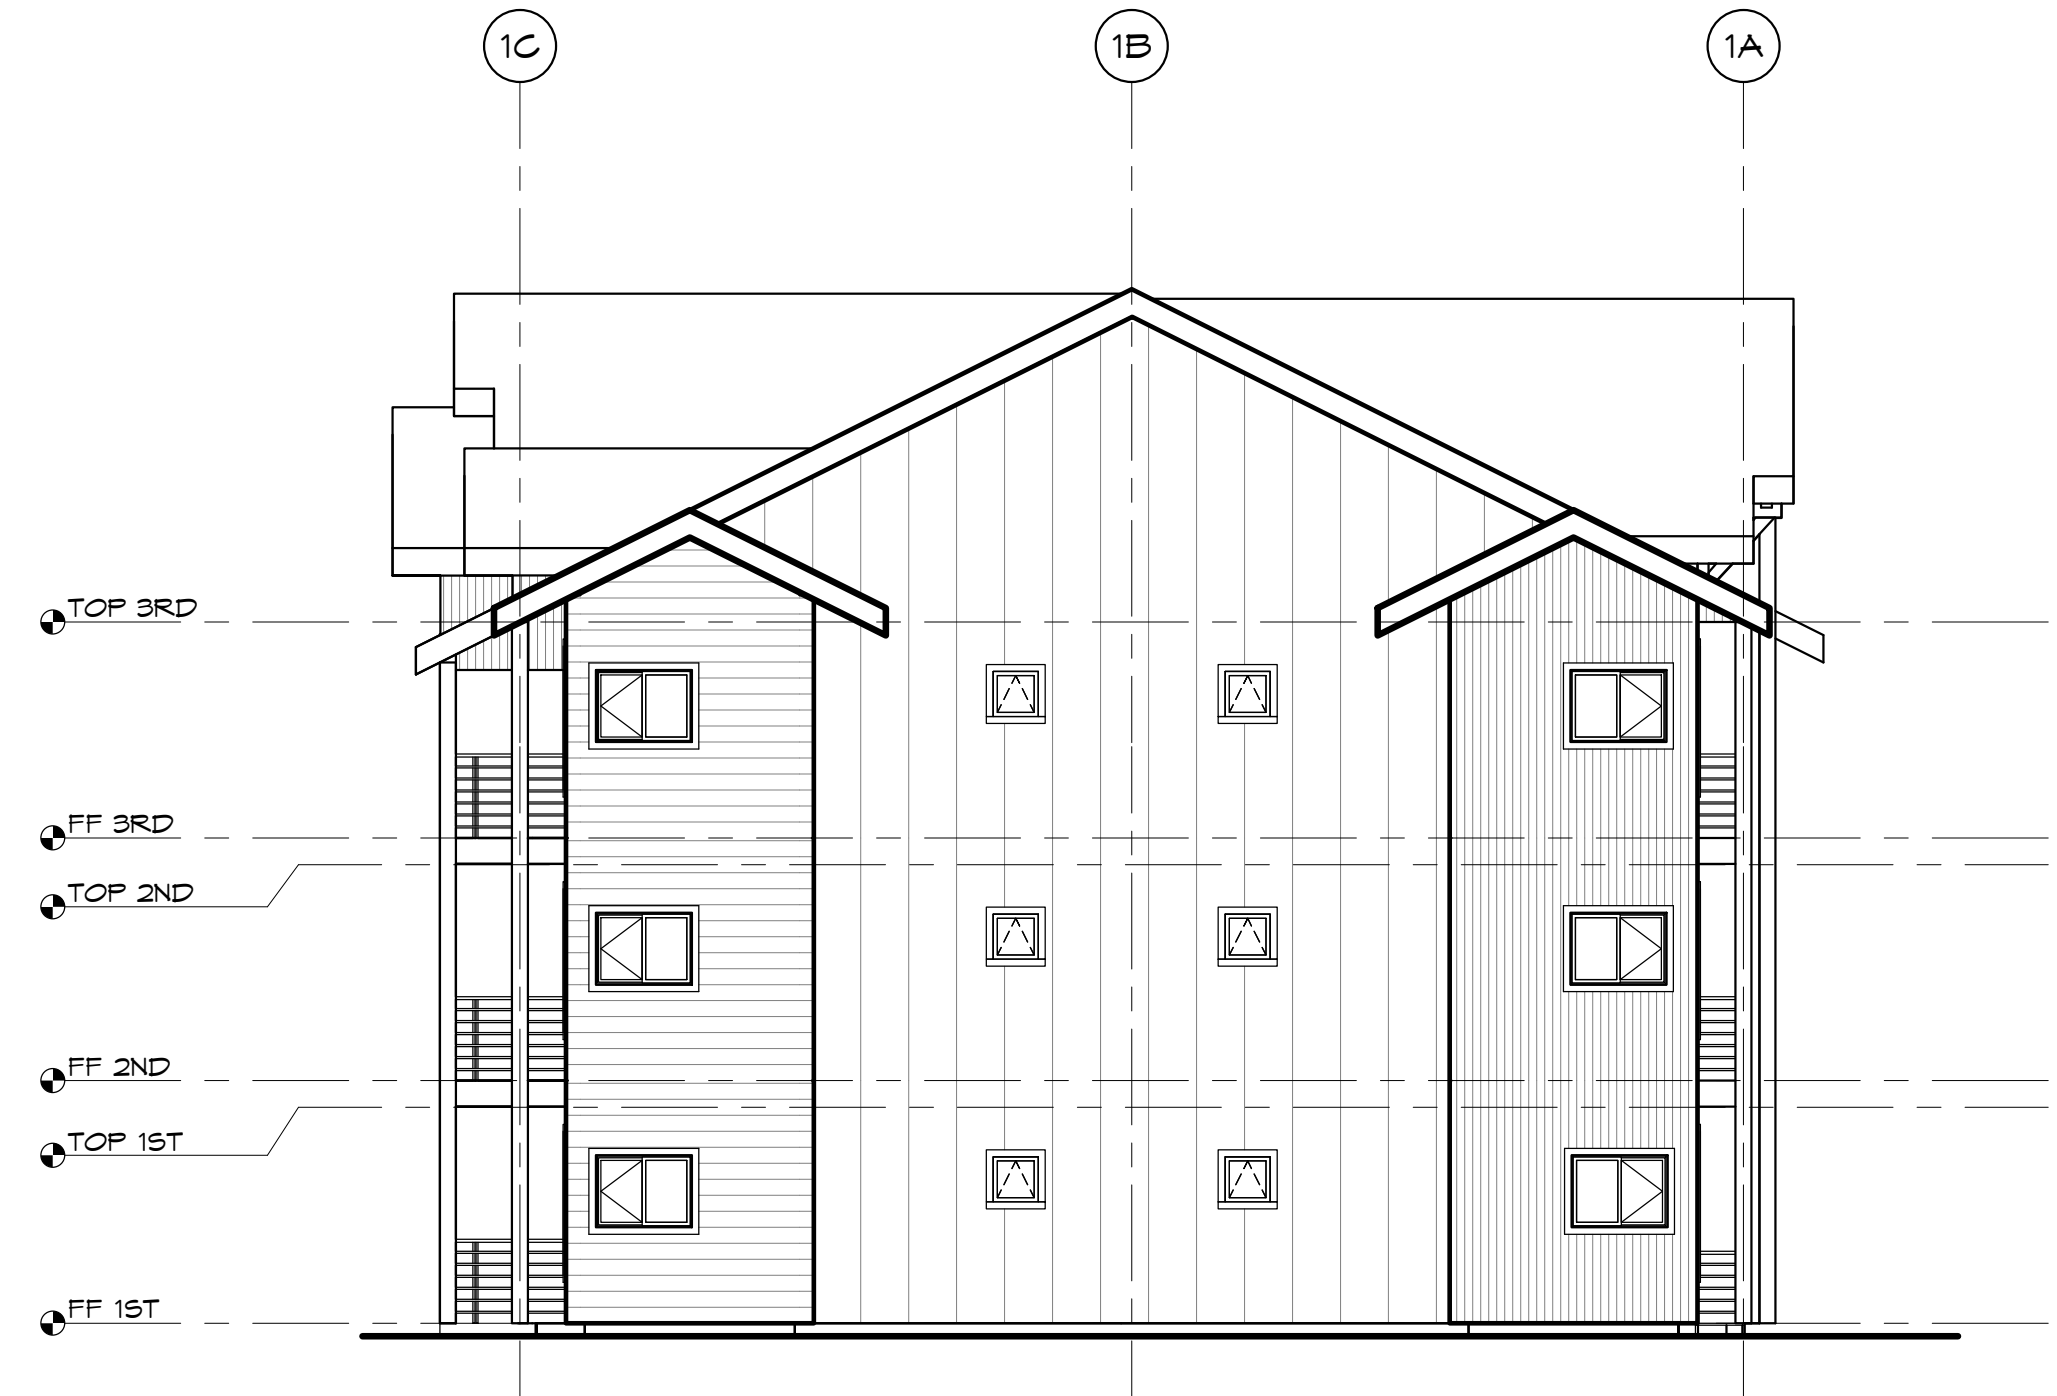

1 BUILDINGS D & F - SIDE LEFT
1/8" = 1'-0"

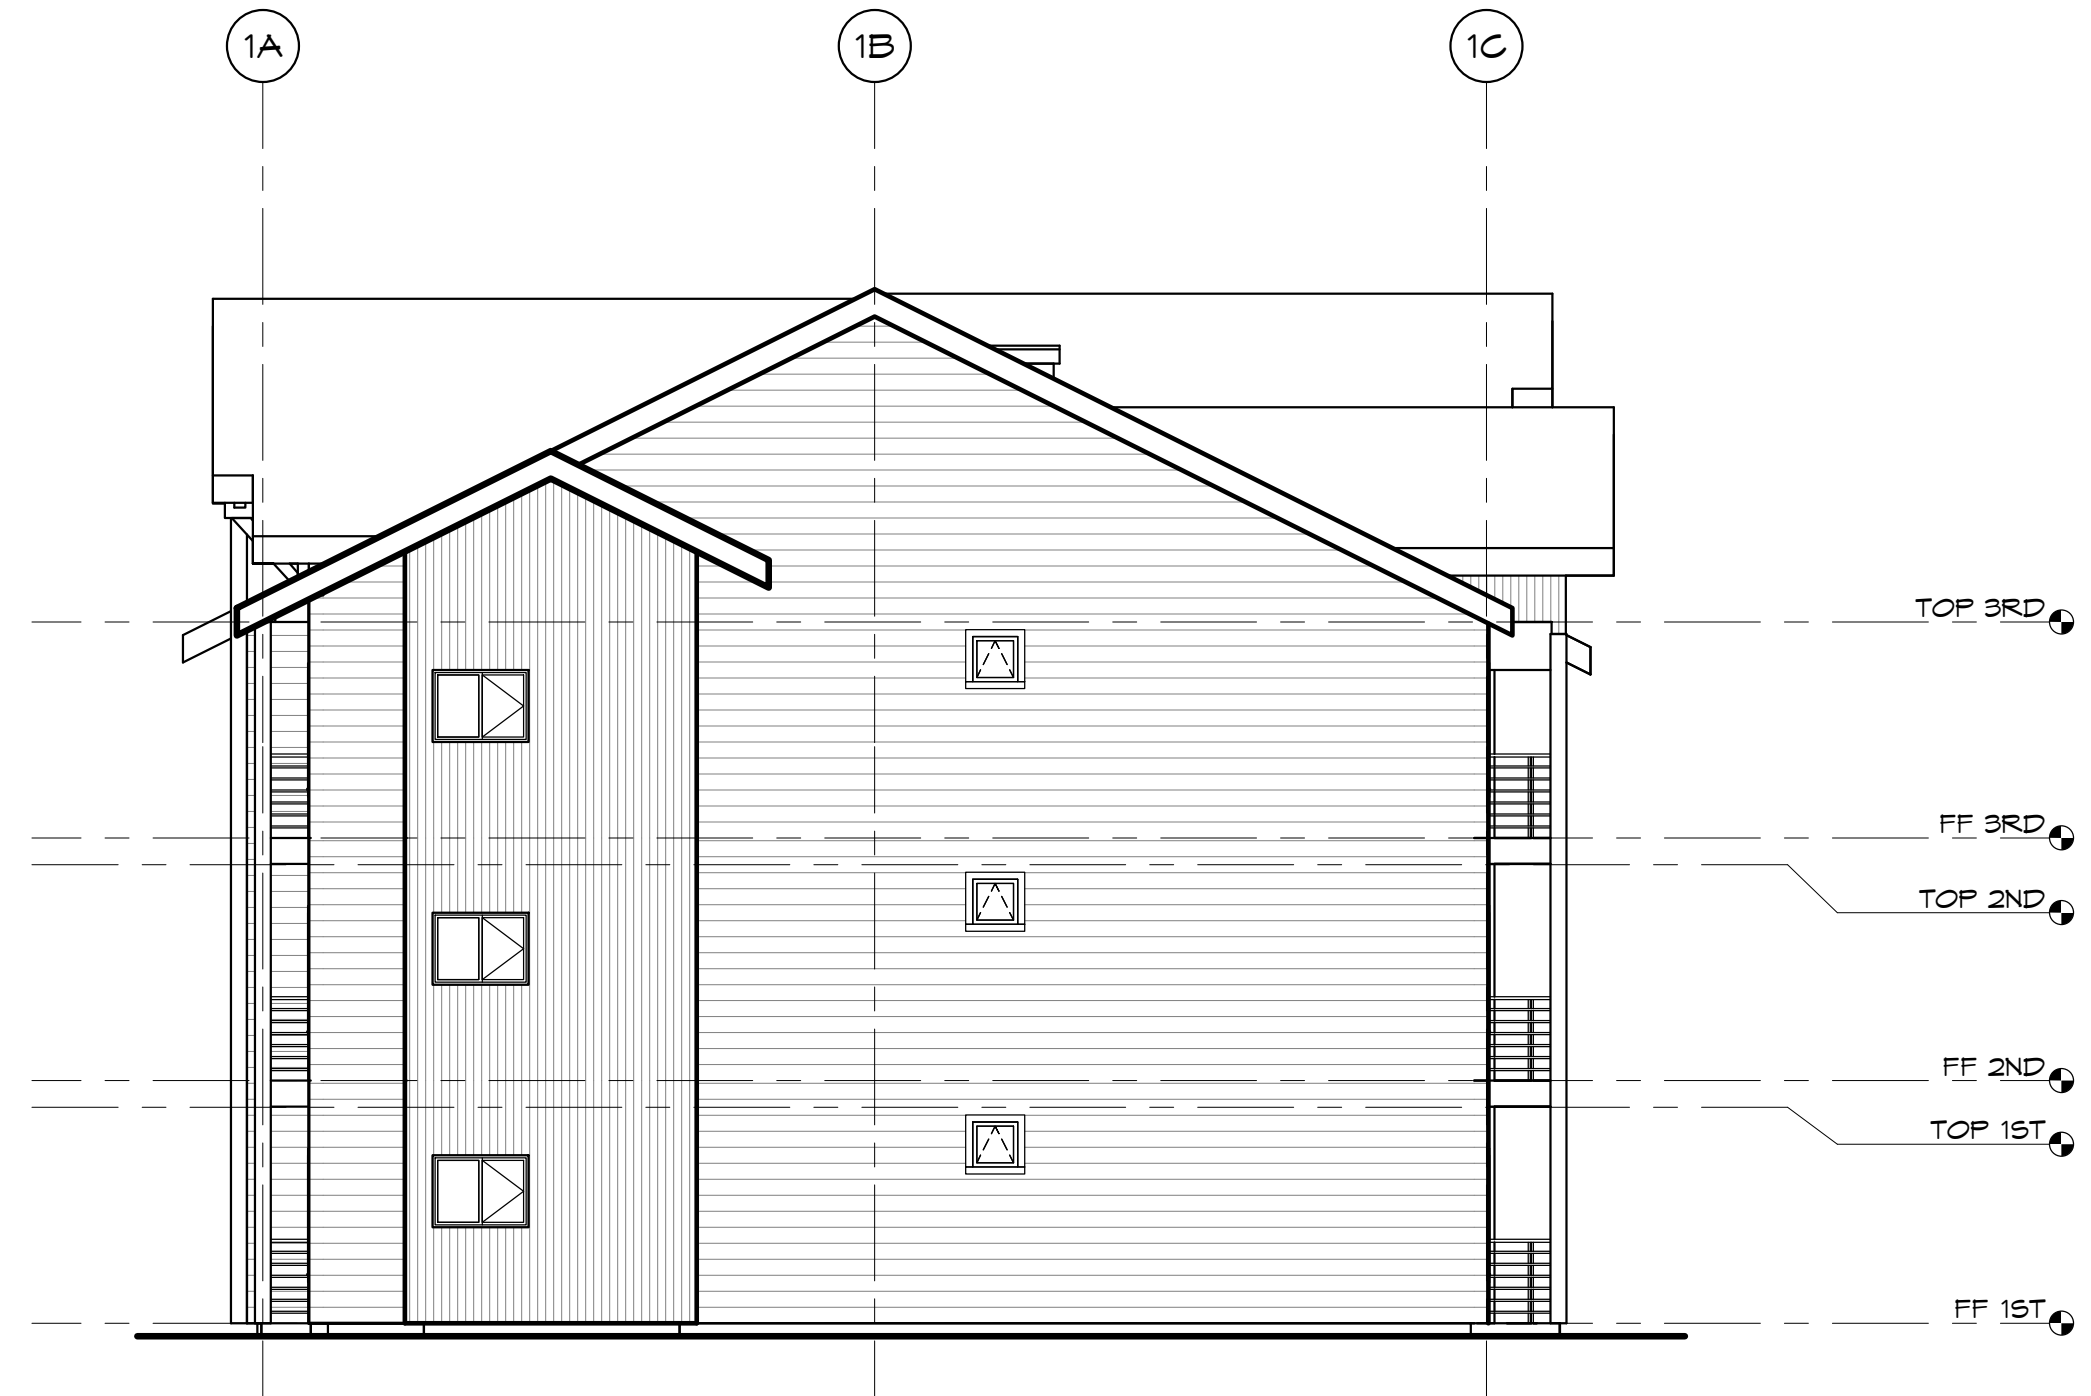

2 BUILDINGS D & F - SIDE RIGHT
1/8" = 1'-0"

--	--

SHEET TITLE

BUILDINGS D & F - EXTERIOR ELEVATIONS

PROJECT TITLE

**PONDERAY PLAZA APARTMENTS -
PHASE TWO**
PONDERAY, IDAHO
EASTMARK CAPITAL GROUP

PROJECT NO.	2134.01
DRAWN:	TVG
CHECKED:	MSK
DATE:	05/21/2022
DRAWING NO.	

A202



1 BUILDINGS D & F - REAR LEFT
1/8" = 1'-0"



2 BUILDINGS D & F - REAR RIGHT
1/8" = 1'-0"

EXTERIOR FINISH LEGEND

1. ALL MATERIALS AND FINISHES WRAP TO NEAREST INSIDE CORNER, UNO.
2. METAL ROOF FLASHING/DRIP EDGE SHALL BE PAINTED TO MATCH MATERIAL BENEATH.
3. FOR THE PURPOSE OF BIDDING ASSUME EACH SIDING STYLE, AS DESIGNATED BELOW, WILL BE PAINTED A DIFFERENT COLOR. FINAL PAINT SCHEDULE TO BE COORDINATED WITH OWNER.

	PRE-FINISHED ARCHITECTURAL VERTICAL PROFILE METAL PANEL
	CEMENTITIOUS PANEL (BOARD & BATTEN) SIDING OVER RAIN SCREEN
	CEMENTITIOUS LAP SIDING

ZBA
ARCHITECTURE

421 W. RIVERSIDE, SUITE 860
SPOKANE, WA 99201
T. 509.456.8236
Copyright © 2022 ZBA Architecture PS. All Rights Reserved.

NO.	DATE	BY

NO.	DATE	BY


SHEET TITLE
BUILDINGS D & F - EXTERIOR ELEVATIONS

PROJECT TITLE
PONDERAY PLAZA APARTMENTS - PHASE TWO
PONDERAY, IDAHO
EASTMARK CAPITAL GROUP

SEAL

PROJECT NO.	2134.01
DRAWN:	TVG
CHECKED:	WAF
DATE:	05/21/2022

DRAWING NO.
A203

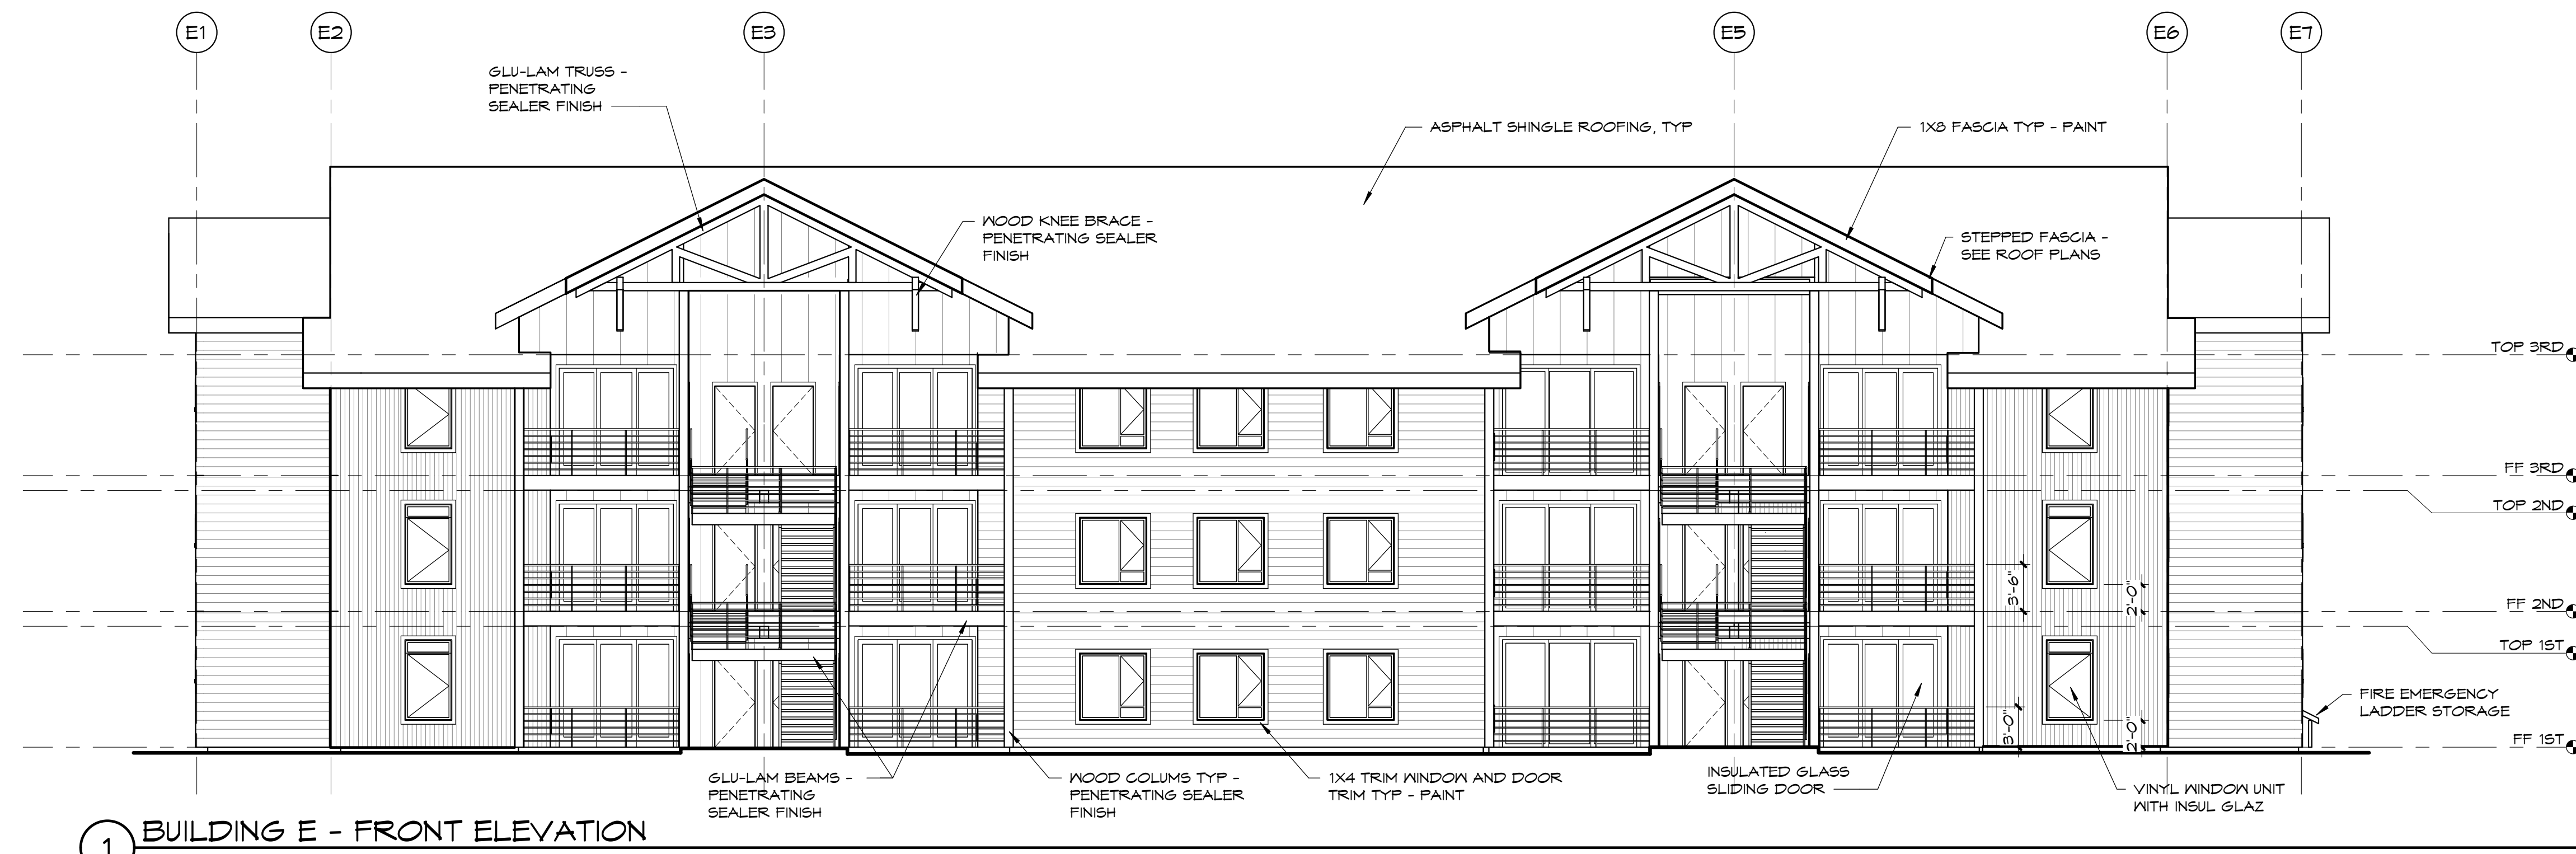

1 BUILDING E - FRONT ELEVATION
1/8" = 1'-0"


EXTERIOR FINISH LEGEND

- ALL MATERIALS AND FINISHES WRAP TO NEAREST INSIDE CORNER, UNO.
- METAL ROOF FLASHING/D RIP EDGE SHALL BE PAINTED TO MATCH MATERIAL BENEATH.
- FOR THE PURPOSE OF BIDDING ASSUME EACH SIDING STYLE, AS DESIGNATED BELOW, WILL BE PAINTED A DIFFERENT COLOR. FINAL PAINT SCHEDULE TO BE COORDINATED WITH OWNER.


- PRE-FINISHED ARCHITECTURAL VERTICAL PROFILE METAL PANEL
- CEMENTITIOUS PANEL (BOARD & BATTEN) SIDING OVER RAIN SCREEN
- CEMENTITIOUS LAP SIDING

ZBA ARCHITECTURE
421 W. RIVERSIDE, SUITE 860
SPOKANE, WA 99201
T. 509.456.8236
Copyright © 2022 ZBA Architecture, P.S. All Rights Reserved.

NO.	DATE	BY

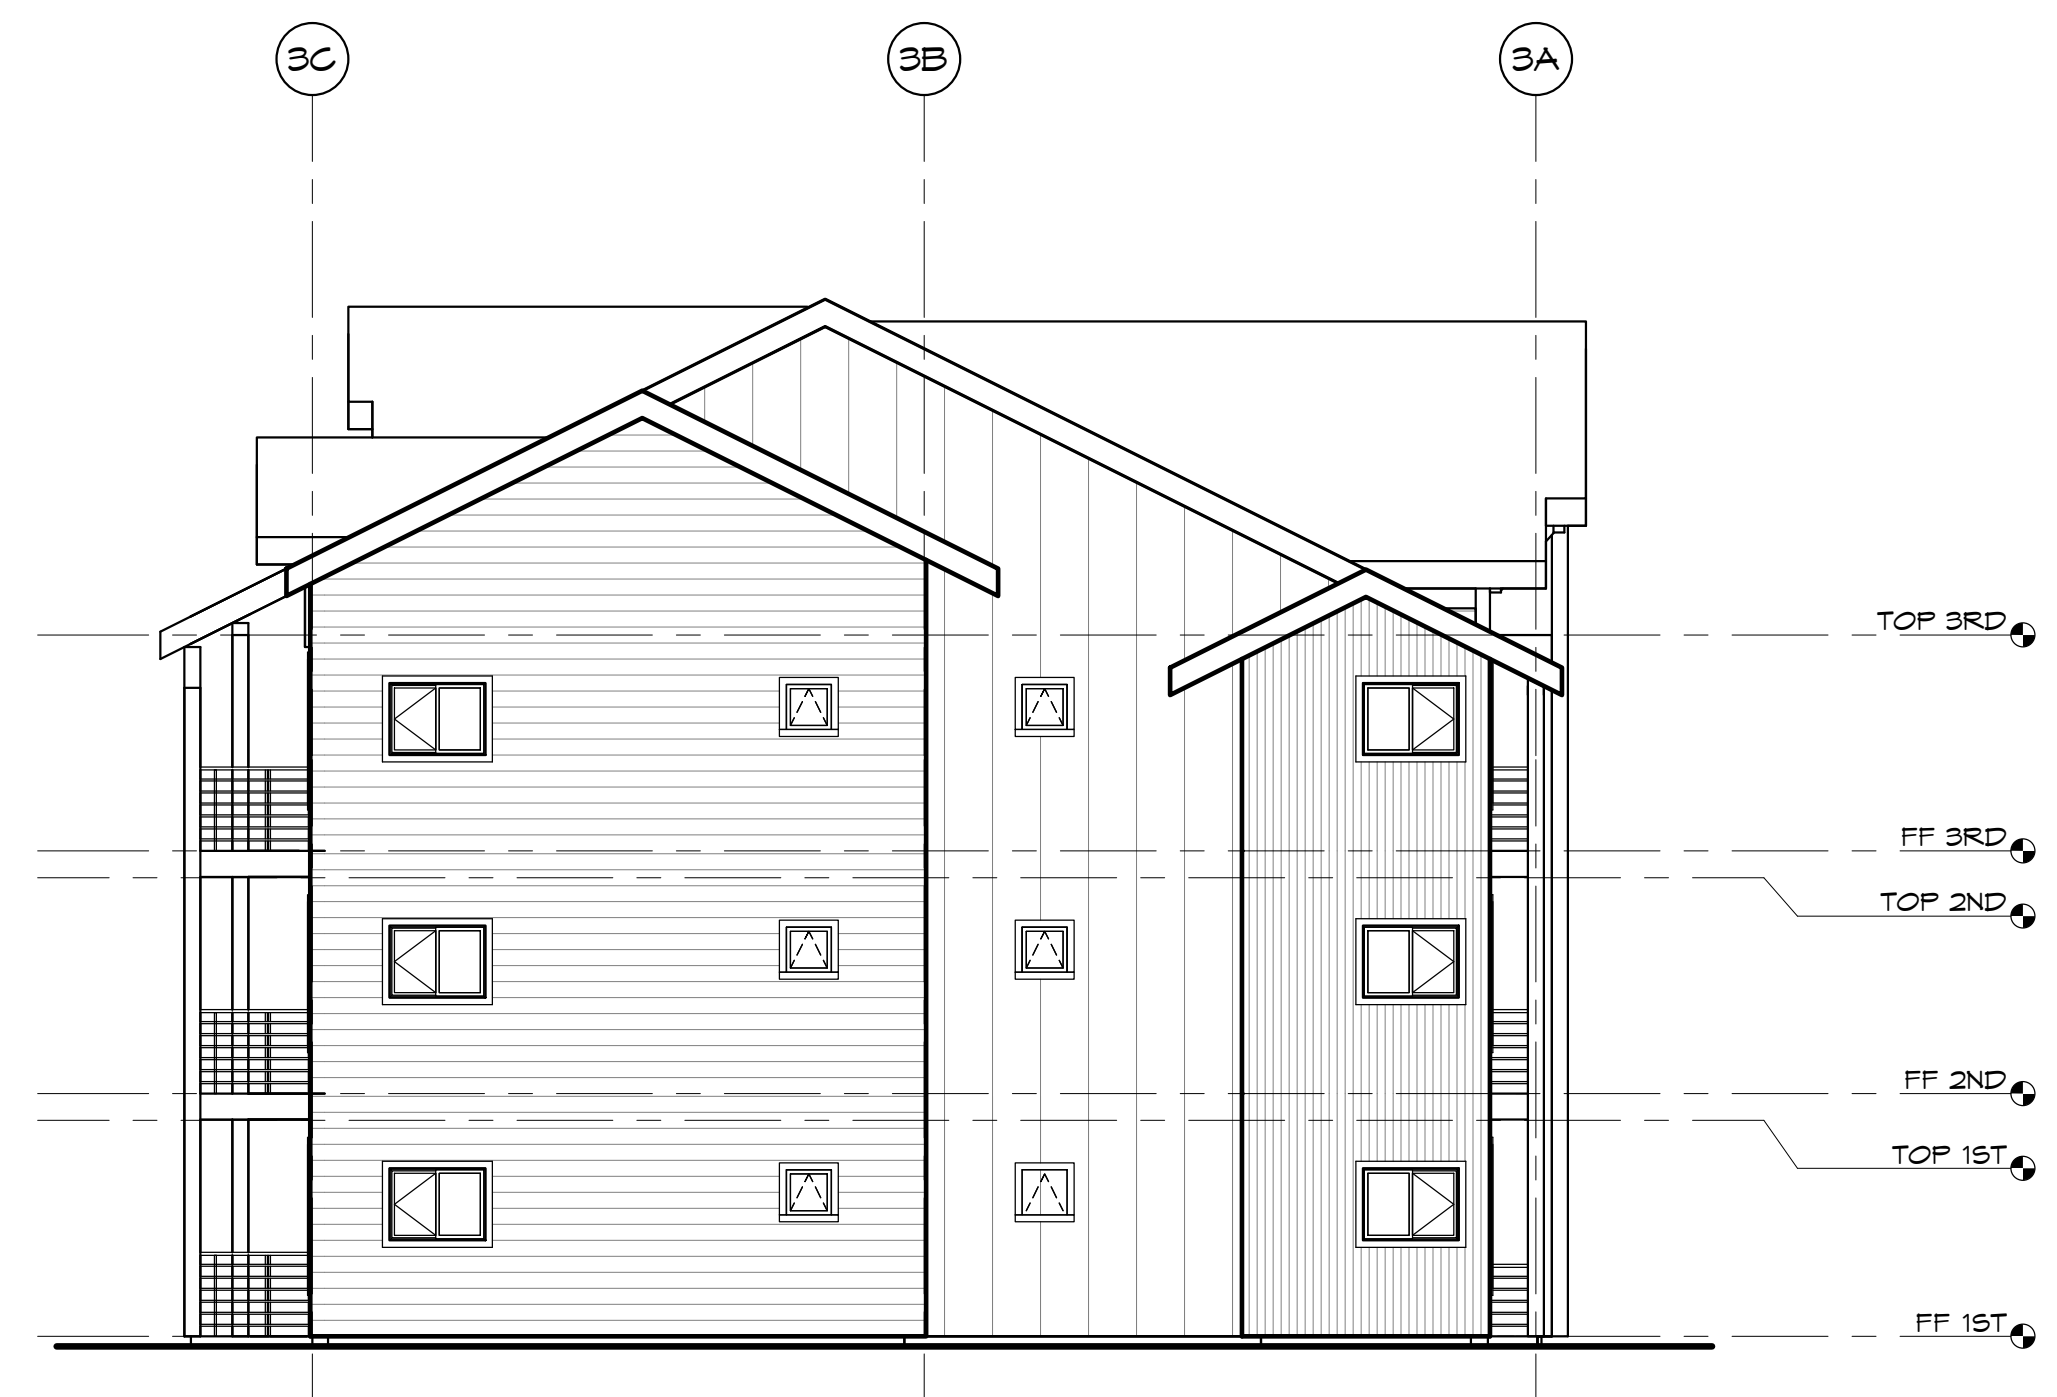

2 BUILDING E - SIDE LEFT ELEVATION
1/8" = 1'-0"

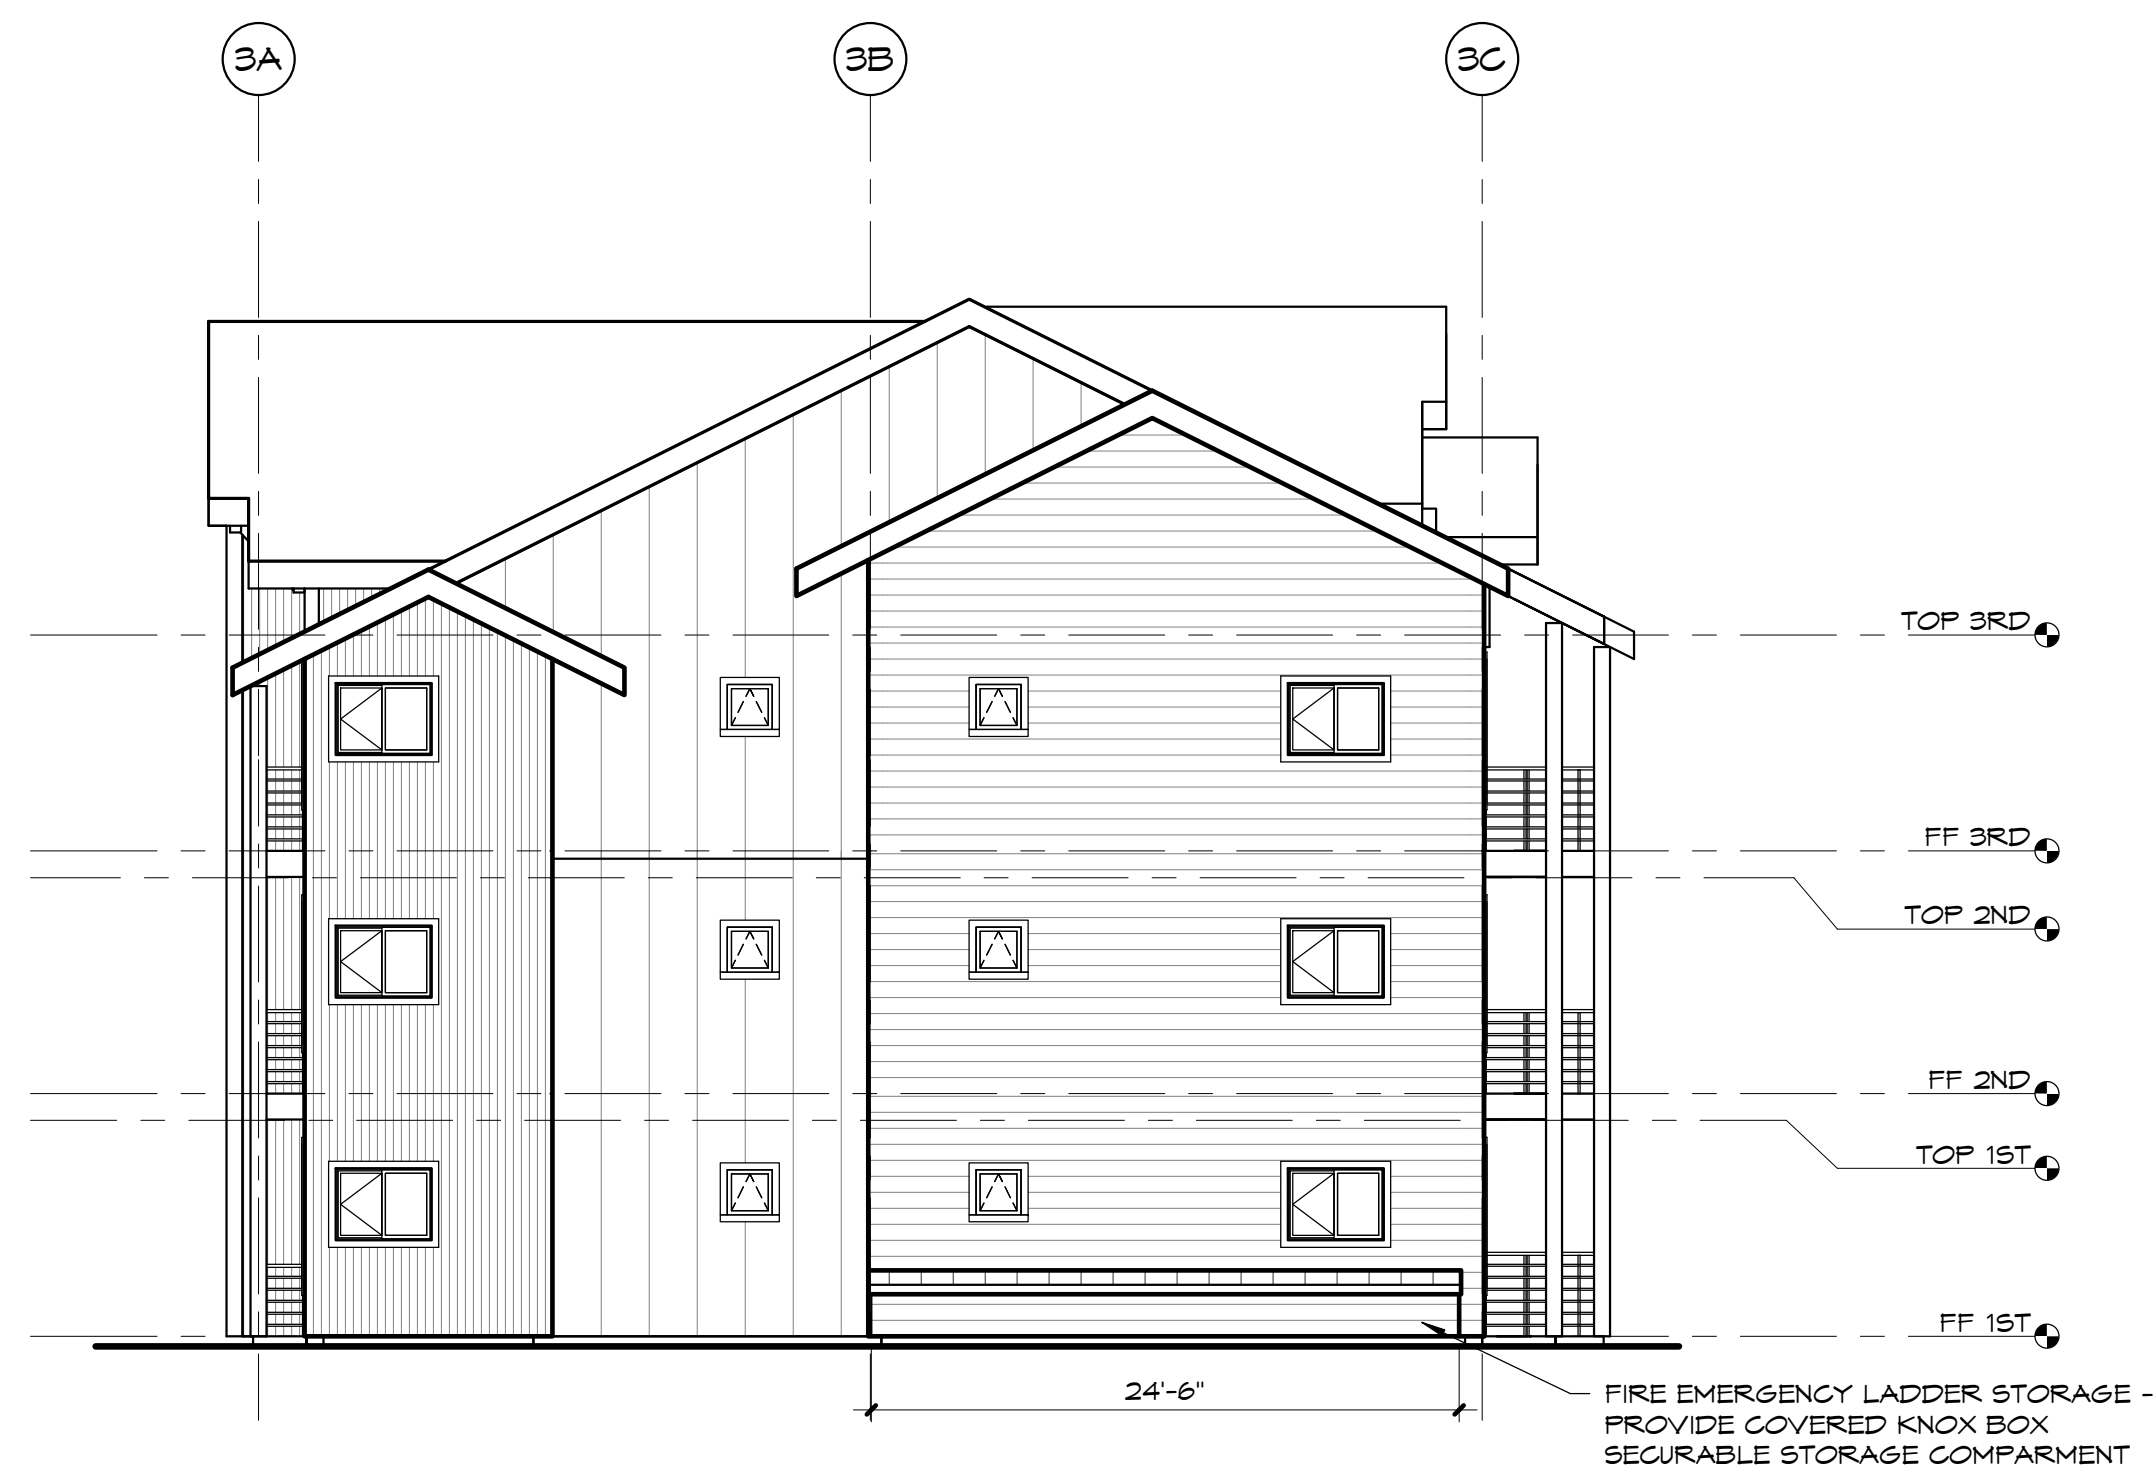

3 BUILDING E - SIDE RIGHT ELEVATION
1/8" = 1'-0"

REVISIONS		
NO.	DATE	BY

SHEET TITLE: BUILDING E - EXTERIOR ELEVATIONS
PROJECT TITLE: PONDERAY PLAZA APARTMENTS - PHASE TWO
PONDERAY, IDAHO
EASTMARK CAPITAL GROUP

PROJECT NO.	2134.01
DRAWN:	TVG
CHECKED:	WAF
DATE:	05/21/2022
DRAWING NO.	

A204



1 BUILDING E - REAR ELEVATION
1/8" = 1'-0"

EXTERIOR FINISH LEGEND

1. ALL MATERIALS AND FINISHES WRAP TO NEAREST INSIDE CORNER, UNO.
2. METAL ROOF FLASHING/DRIP EDGE SHALL BE PAINTED TO MATCH MATERIAL BENEATH.
3. FOR THE PURPOSE OF BIDDING ASSUME EACH SIDING STYLE, AS DESIGNATED BELOW, WILL BE PAINTED A DIFFERENT COLOR. FINAL PAINT SCHEDULE TO BE COORDINATED WITH OWNER.

	PRE-FINISHED ARCHITECTURAL VERTICAL PROFILE METAL PANEL
	CEMENTITIOUS PANEL (BOARD & BATTEN) SIDING OVER RAIN SCREEN
	CEMENTITIOUS LAP SIDING

ZBA
ARCHITECTURE


421 W. RIVERSIDE, SUITE 860
SPOKANE, WA 99201
T. 509.456.8236
Copyright © 2022 ZBA Architecture PS. All Rights Reserved.

NO.	DATE	BY
REVISIONS		


SHEET TITLE BUILDING E - EXTERIOR ELEVATIONS	PROJECT TITLE PONDERAY PLAZA APARTMENTS - PHASE TWO PONDERAY, IDAHO EASTMARK CAPITAL GROUP
-------------------------------------------------	---

SEAL	PROJECT NO. 2134.01 DRAWN: TWG CHECKED: MSK DATE: 05/21/2022 DRAWING NO.
------	--------------------------------------------------------------------------------------


A205

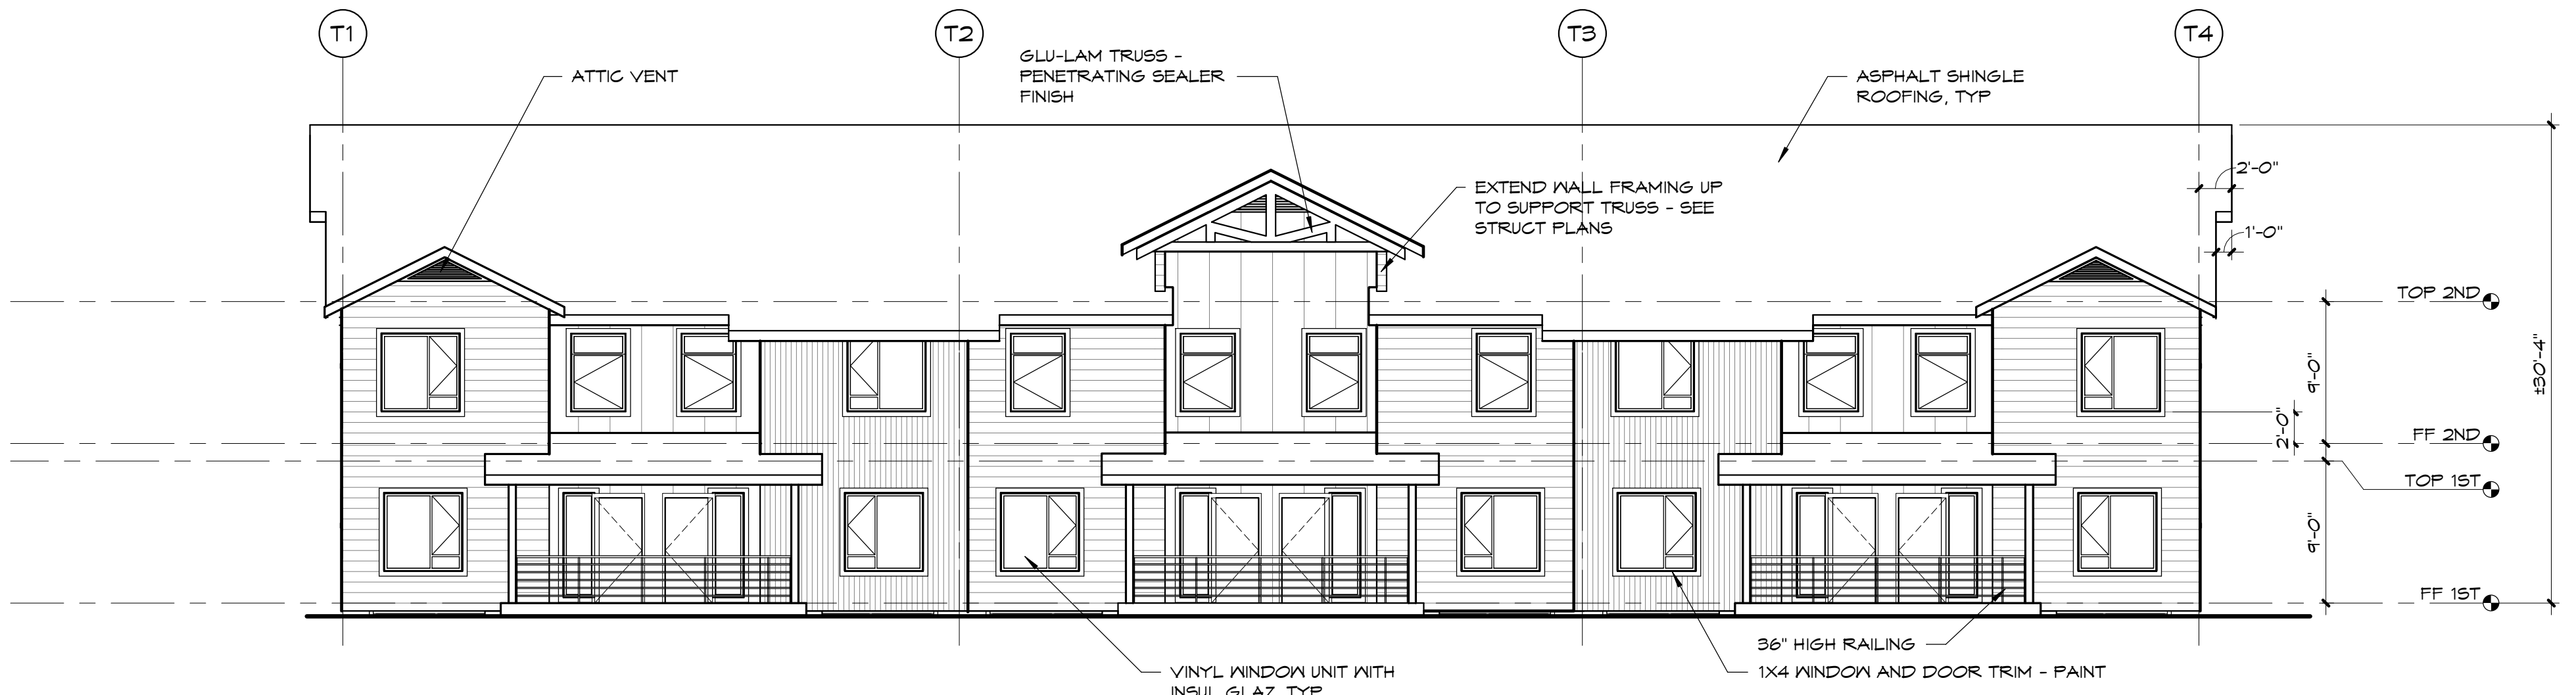


1 BUILDINGS G, H & J FRONT ELEVATION
1/8" = 1'-0"

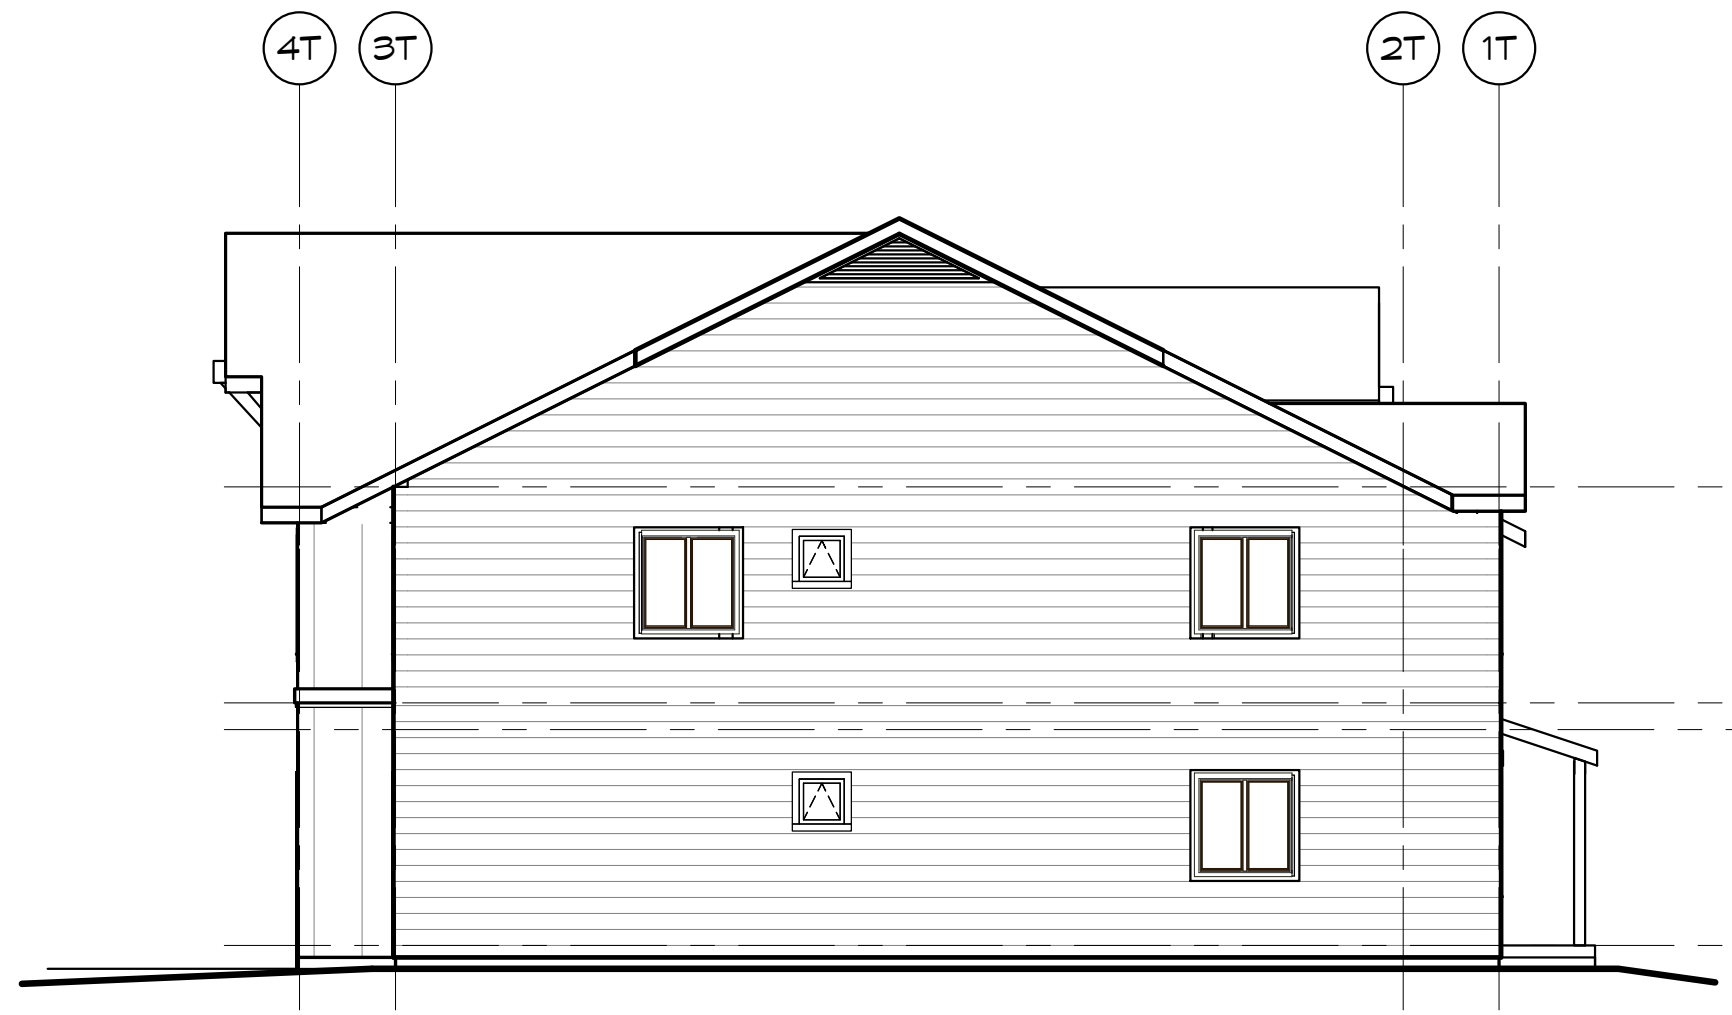

2 BUILDINGS G, H & J LEFT ELEVATION
1/8" = 1'-0"

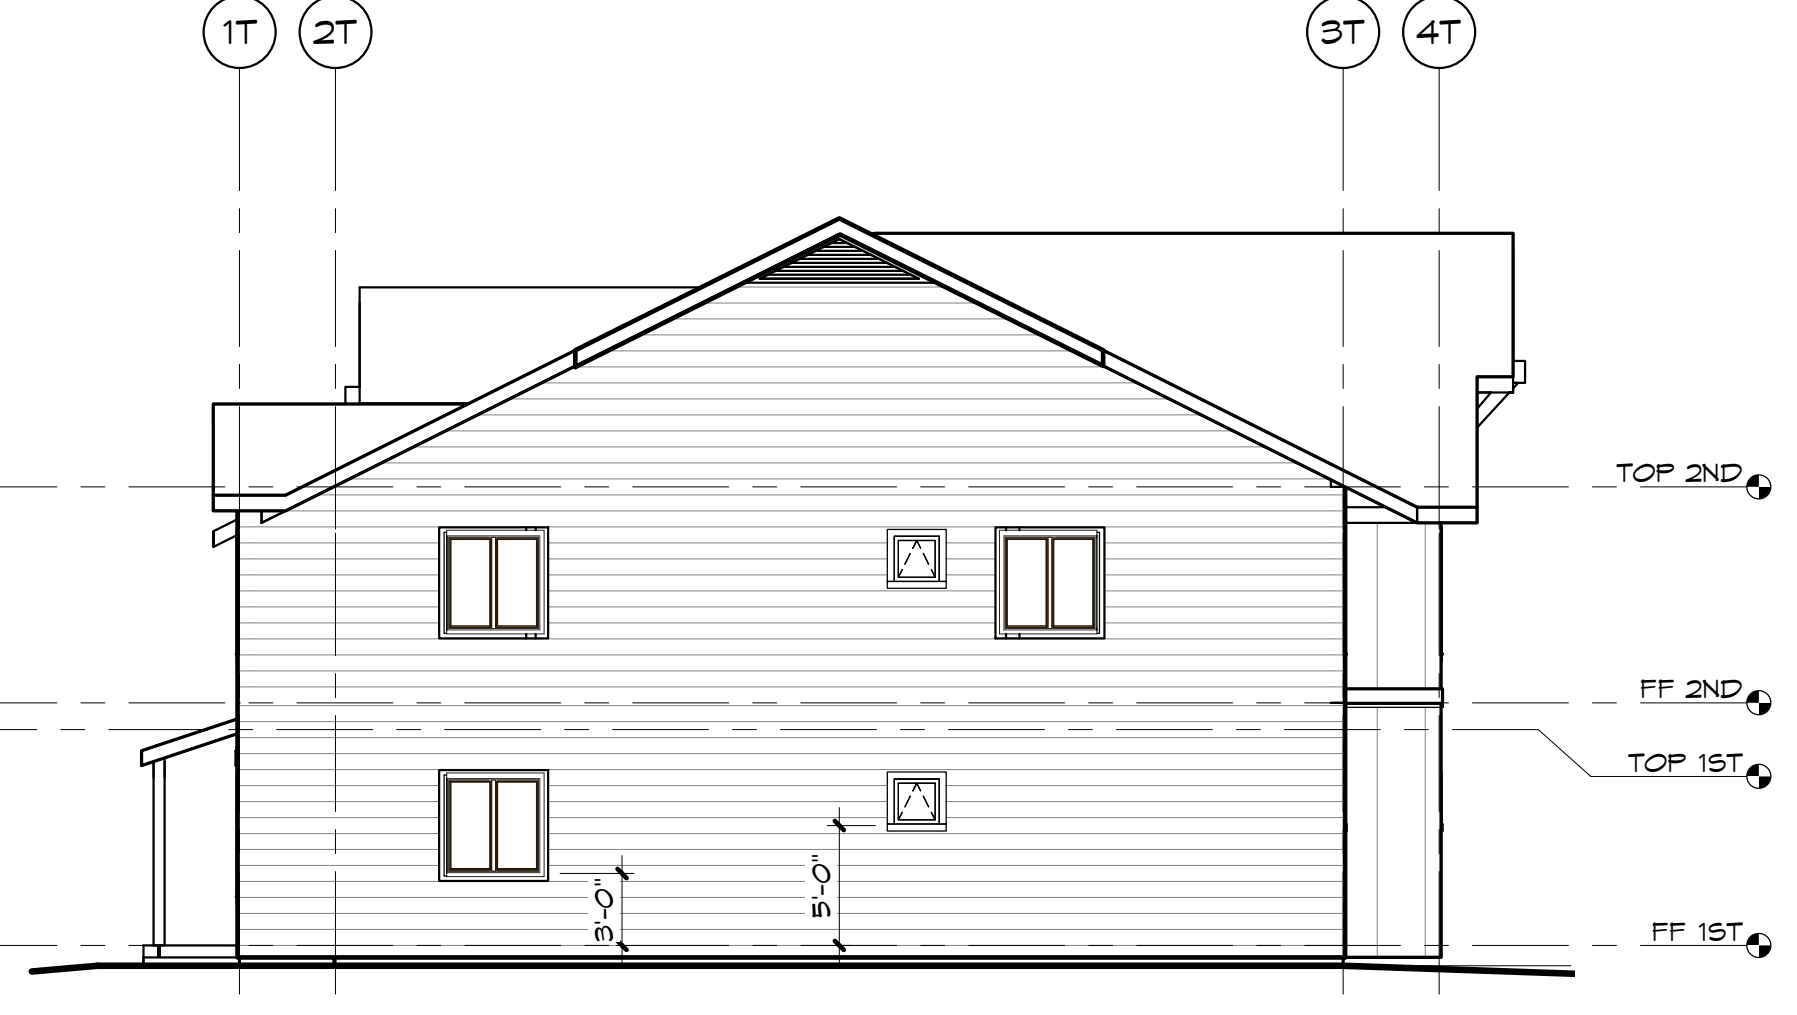

3 BUILDINGS G, H & J RIGHT ELEVATION
1/8" = 1'-0"

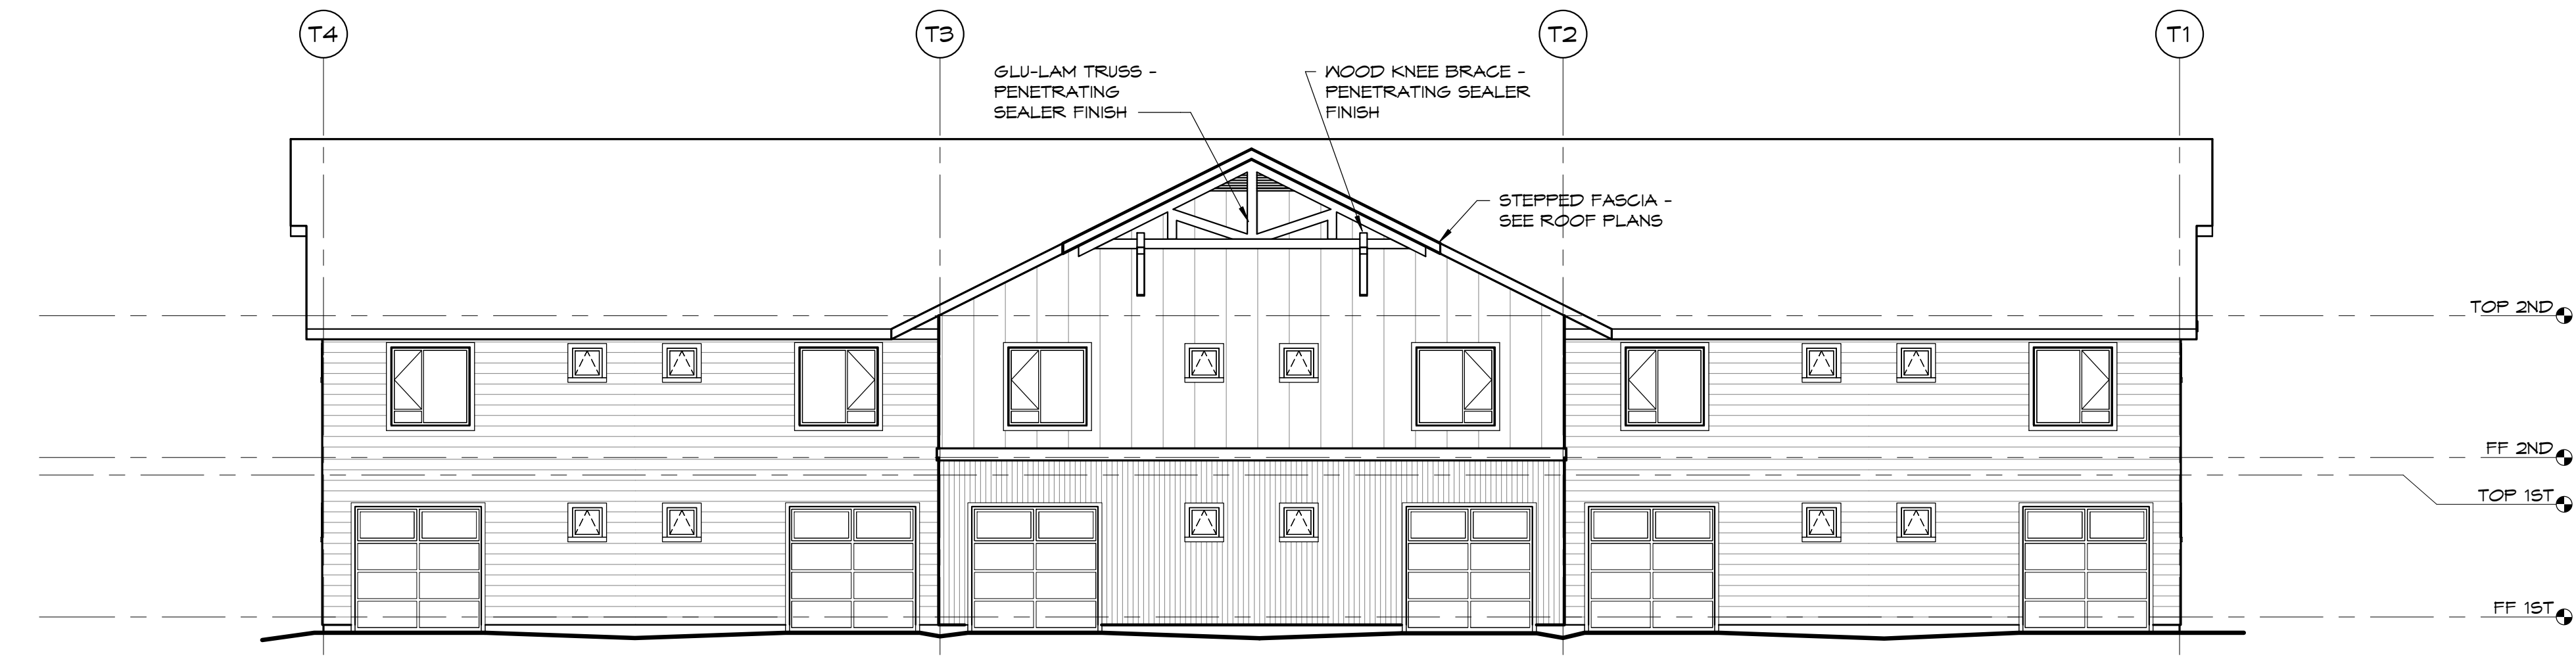

4 BUILDINGS G, H & J REAR ELEVATION
1/8" = 1'-0"

EXTERIOR FINISH LEGEND

1. ALL MATERIALS AND FINISHES WRAP TO NEAREST INSIDE CORNER, UNO.
2. METAL ROOF FLASHING/D RIP EDGE SHALL BE PAINTED TO MATCH MATERIAL BENEATH.
3. FOR THE PURPOSE OF BIDDING ASSUME EACH SIDING STYLE, AS DESIGNATED BELOW, WILL BE PAINTED A DIFFERENT COLOR. FINAL PAINT SCHEDULE TO BE COORDINATED WITH OWNER.

	PRE-FINISHED ARCHITECTURAL VERTICAL PROFILE METAL PANEL
	CEMENTITIOUS PANEL (BOARD & BATTEN) SIDING OVER RAIN SCREEN
	CEMENTITIOUS LAP SIDING

ZBA ARCHITECTURE
421 W. RIVERSIDE, SUITE 860
SPOKANE, WA 99201
T. 509.456.8236
Copyright © 2022 ZBA Architecture PS. All Rights Reserved.

NO.	DATE	BY
REVISIONS		

SHEET TITLE
BUILDING G, H & J EXTERIOR ELEVATIONS

PROJECT TITLE
PONDERAY PLAZA APARTMENTS - PHASE TWO
PONDERAY, IDAHO
EASTMARK CAPITAL GROUP




SEAL

PROJECT NO. 2134.01
DRAWN: TWG
CHECKED: MSK
DATE: 05/21/2022
DRAWING NO.

A206

EXTERIOR FINISH LEGEND

1. ALL MATERIALS AND FINISHES WRAP TO NEAREST INSIDE CORNER, UNO.
2. METAL ROOF FLASHING/DRIP EDGE SHALL BE PAINTED TO MATCH MATERIAL BENEATH.
3. FOR THE PURPOSE OF BIDDING ASSUME EACH SIDING STYLE, AS DESIGNATED BELOW, WILL BE PAINTED A DIFFERENT COLOR. FINAL PAINT SCHEDULE TO BE COORDINATED WITH OWNER.

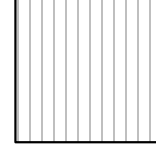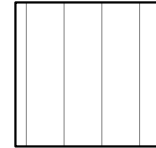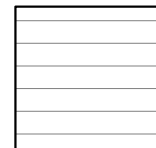-  PRE-FINISHED ARCHITECTURAL VERTICAL PROFILE METAL PANEL
-  CEMENTITIOUS PANEL (BOARD & BATTEN) SIDING OVER RAIN SCREEN
-  CEMENTITIOUS LAP SIDING

NO.	DATE	BY
REVISIONS		

1X8 FASCIA - PAINT

ASPHALT SHINGLE ROOFING, TYP

T.O. PLT - 10'-0"

FF 1ST

1X4 DOOR AND WINDOW TRIM - PAINT

WOOD POST AND BEAMS - PENETRATING SEALER FINISH

1 COMMUNITY BUILDING FRONT ELEVATION
 1/4" = 1'-0"

ATTIC VENT

GLU-LAM TRUSS - PENETRATING SEALER FINISH

T.O. PLT - 10'-0"

FF 1ST

2 COMMUNITY BUILDING SIDE RIGHT ELEVATION
 1/4" = 1'-0"

5/25/2022 12:23:41 PM C:\Revit_Temp\2134_1_Ponderay Plaza Apartments_Phase 2_granlund\FY2022.rvt

SHEET TITLE
 COMMUNITY BUILDING EXTERIOR ELEVATIONS




PROJECT TITLE
 PONDERAY PLAZA APARTMENTS - PHASE TWO
 PONDERAY, IDAHO
 EASTMARK CAPITAL GROUP

PROJECT NO.	2134.01
DRAWN:	TVG
CHECKED:	MSK
DATE:	05/21/2022
DRAWING NO.	

A207

EXTERIOR FINISH LEGEND


1. ALL MATERIALS AND FINISHES WRAP TO NEAREST INSIDE CORNER, UNO.
2. METAL ROOF FLASHING/DRIP EDGE SHALL BE PAINTED TO MATCH MATERIAL BENEATH.
3. FOR THE PURPOSE OF BIDDING ASSUME EACH SIDING STYLE, AS DESIGNATED BELOW, WILL BE PAINTED A DIFFERENT COLOR. FINAL PAINT SCHEDULE TO BE COORDINATED WITH OWNER.

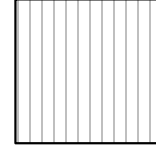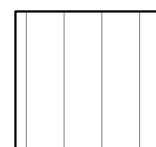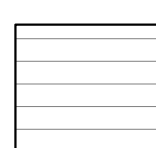	PRE-FINISHED ARCHITECTURAL VERTICAL PROFILE METAL PANEL
	CEMENTITIOUS PANEL (BOARD & BATTEN) SIDING OVER RAIN SCREEN
	CEMENTITIOUS LAP SIDING

ZBA
ARCHITECTURE

421 W. RIVERSIDE, SUITE 860
SPOKANE, WA 99201
T. 509.456.8236
Copyright © 2022 ZBA Architecture PS. All Rights Reserved.

NO.	DATE	BY

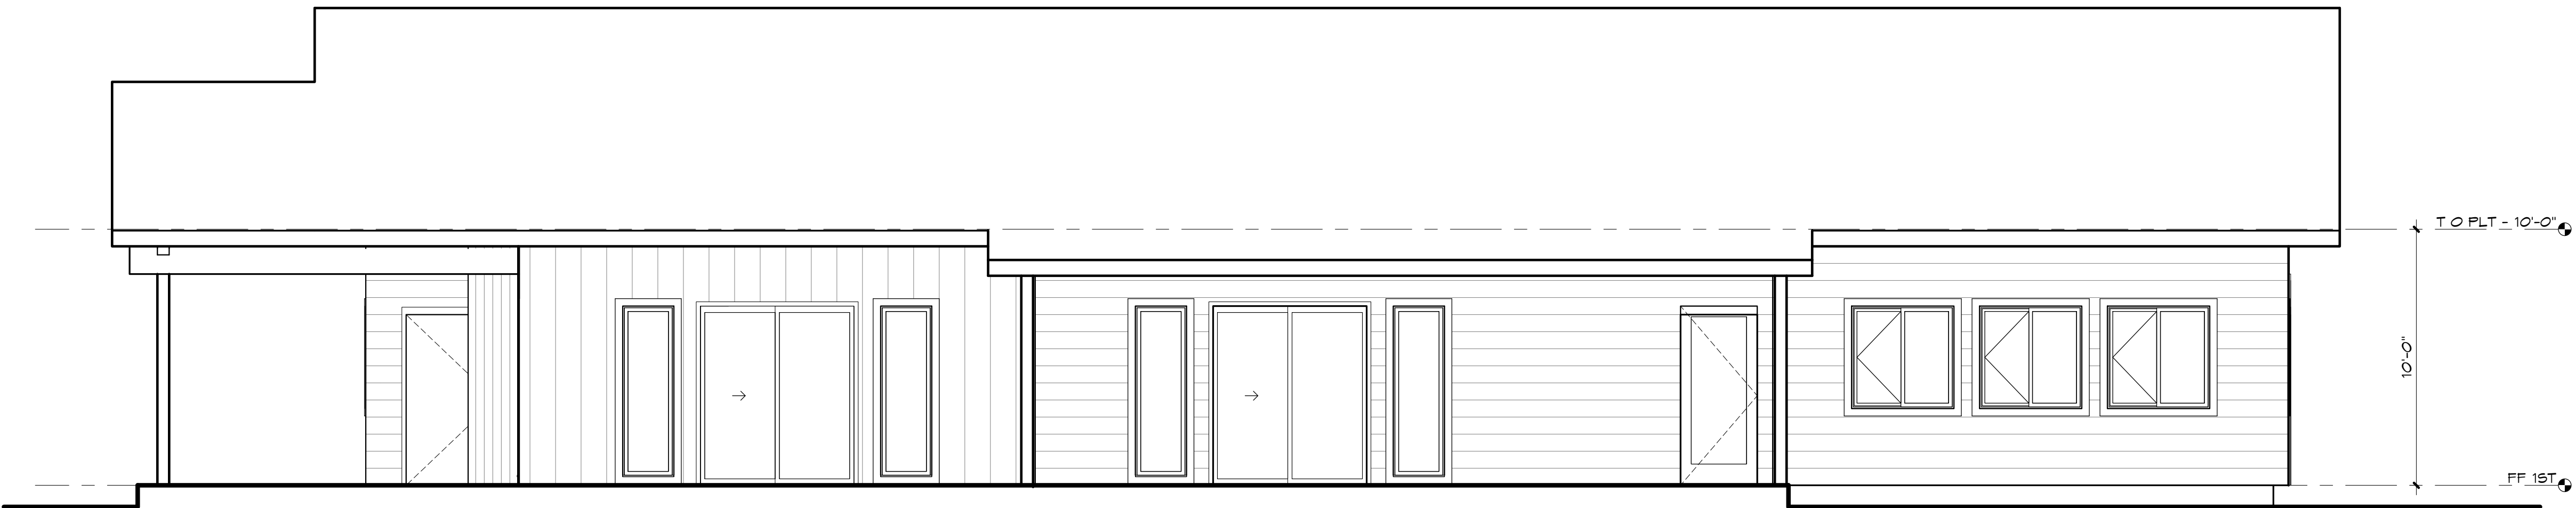

1 COMMUNITY BUILDING REAR ELEVATION
1/4" = 1'-0"



2 COMMUNITY BUILDING SIDE LEFT ELEVATION
1/4" = 1'-0"

5/25/2022 12:23:42 PM C:\Revit_Temp\2134_1_Ponderay Plaza Apartments_Phase 2_granlund\FY2022.rvt

SHEET TITLE
COMMUNITY BUILDING EXTERIOR ELEVATIONS

PROJECT TITLE
PONDERAY PLAZA APARTMENTS - PHASE TWO
PONDERAY, IDAHO
EASTMARK CAPITAL GROUP

PROJECT NO.	2134.01
DRAWN:	TVG
CHECKED:	MSK
DATE:	05/21/2022
DRAWING NO.	

A208