



N. Side

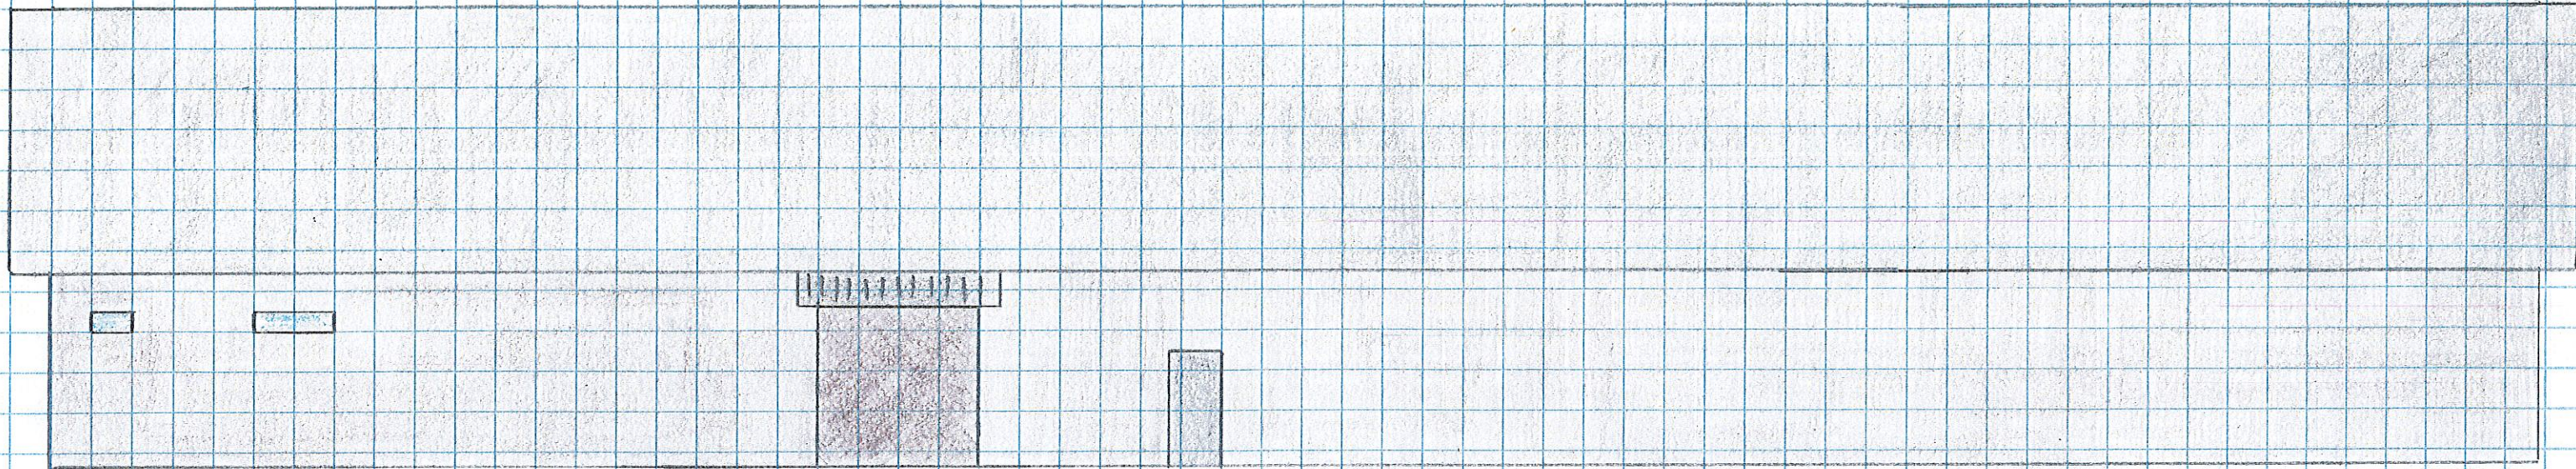

S. Side

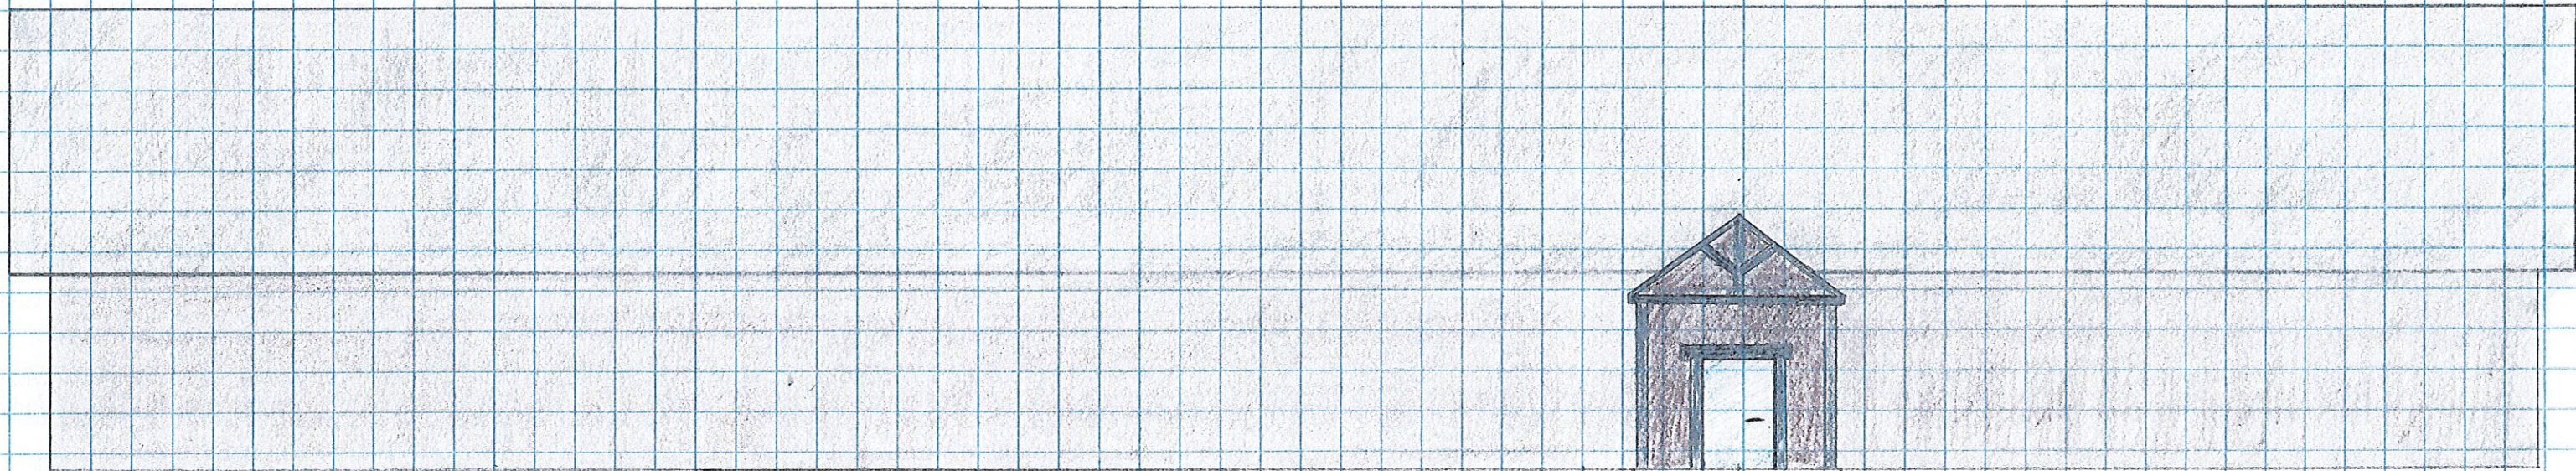

Length - 154'
Width - 60'
Height - 12'
Pitch - 6/12 (Not Engwood)


1" = 10'
4 sq = 1"

RECEIVED


SEP 12 2017

PLANNING OFFICE
CITY OF PONDERAY

East

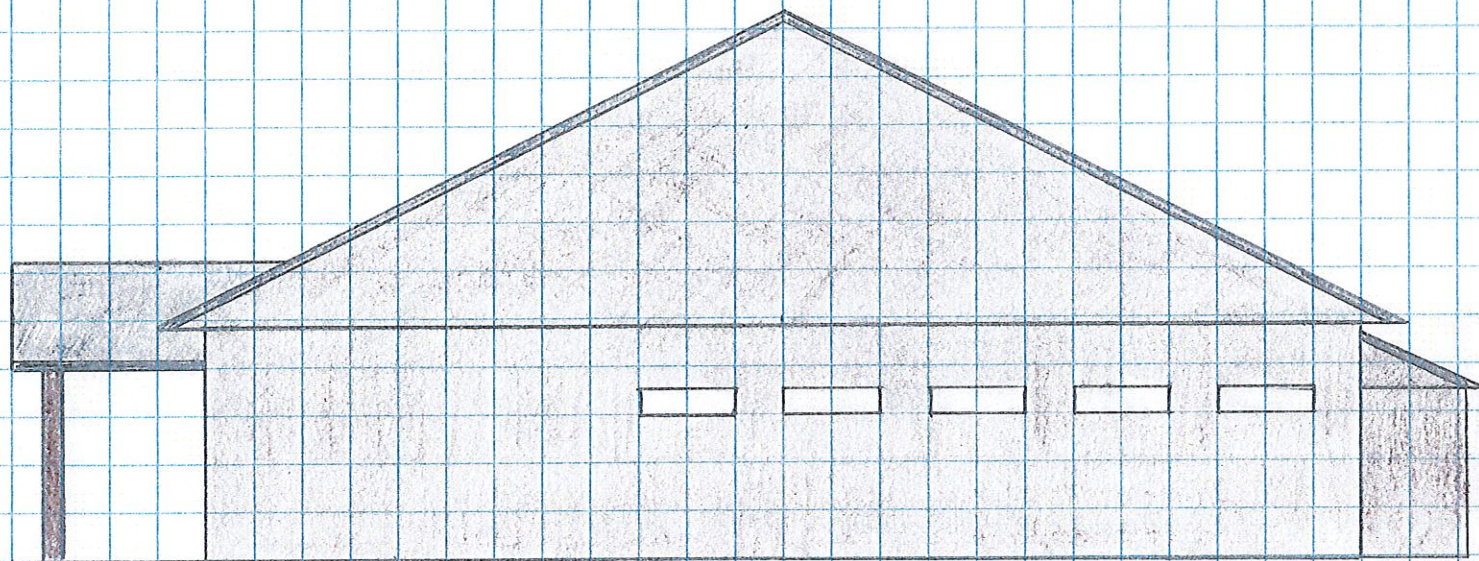

West

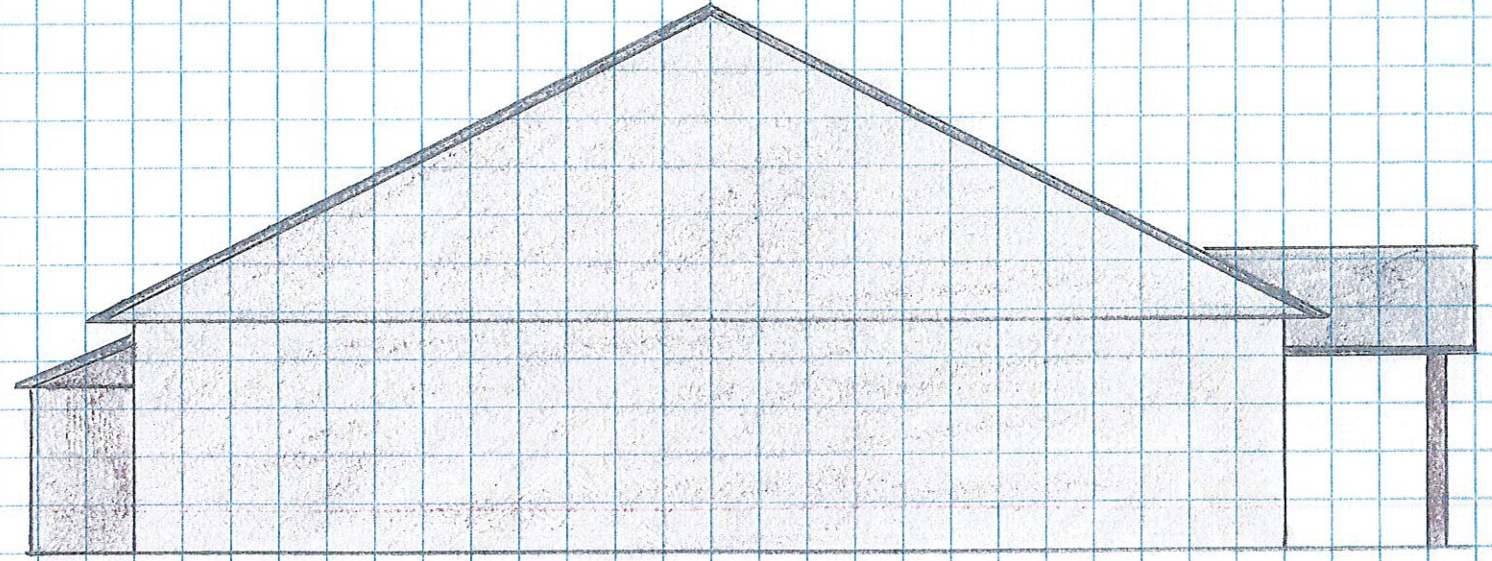

Length - 154'
Width - 60'
Height - 12'
Pitch - 6/12 (Not Engineered)

1" = 10'
4/32 = 1"

RECEIVED

SEP 12 2017

PLANNING OFFICE
CITY OF PONDERAY