



NORTH ELEVATION


1'-0" = 1/8" = 1/8"

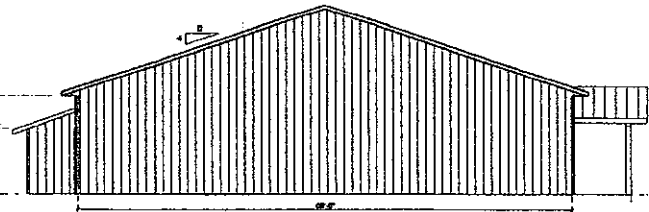

WEST ELEVATION



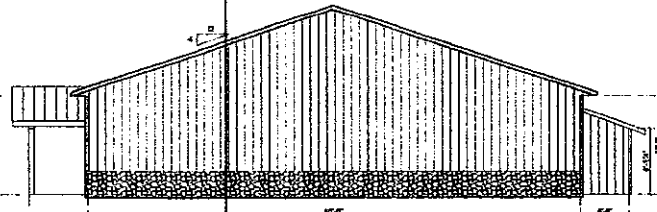


EAST ELEVATION

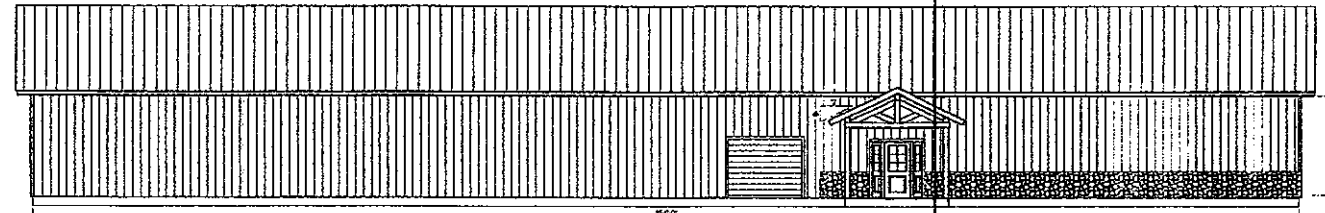


SOUTH ELEVATION


1'-0" = 1/8" = 1/8"

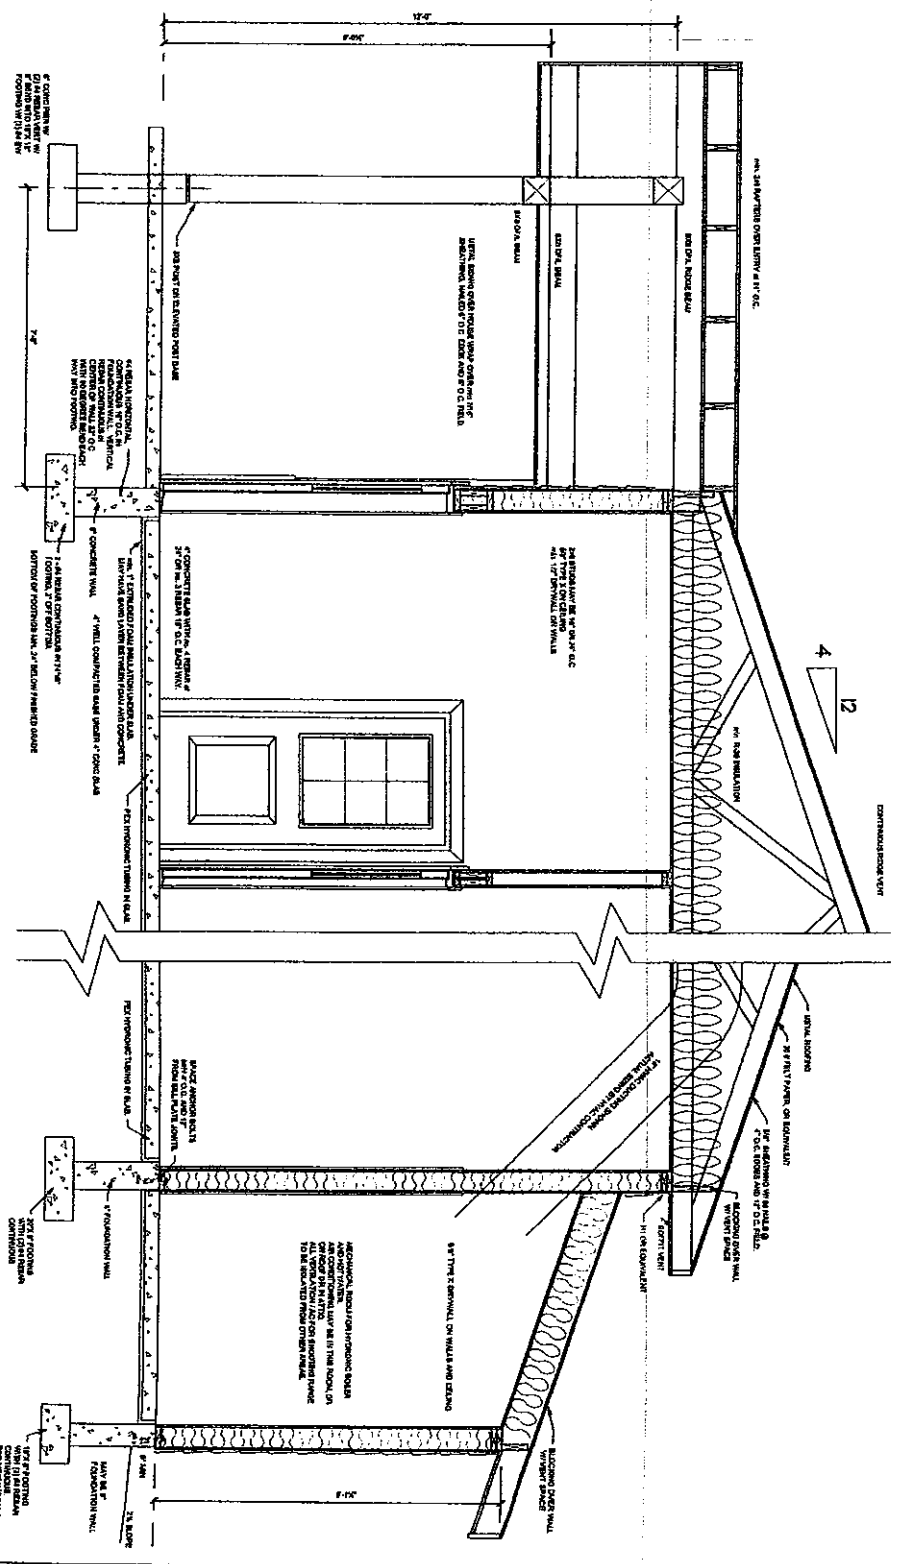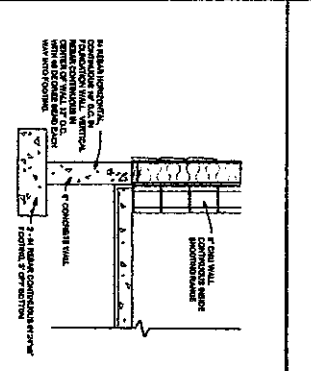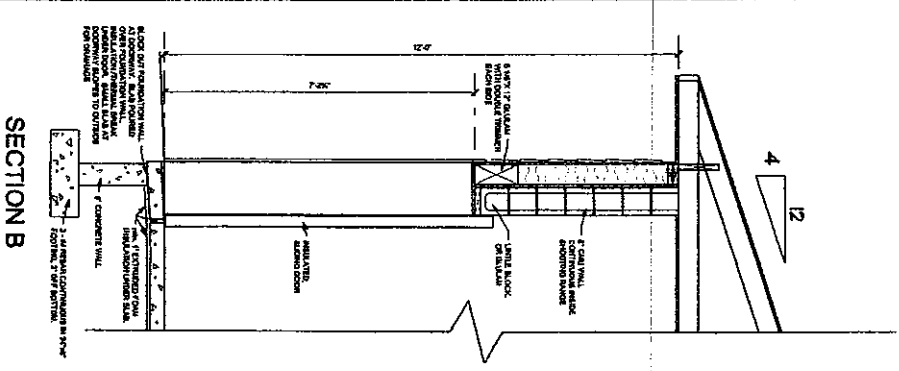

SHOOTING RANGE AND RETAIL SHOPS	WALL SECTIONS SCALE 3/4"=1'-0"	OMEGA BUILDINGS : 206-815-9500 omgabuildings@gmail.com Drew Jordan Design and Drafting Inc. 206-251-4001	9/28/17	4
---------------------------------	-----------------------------------	--	---------	---

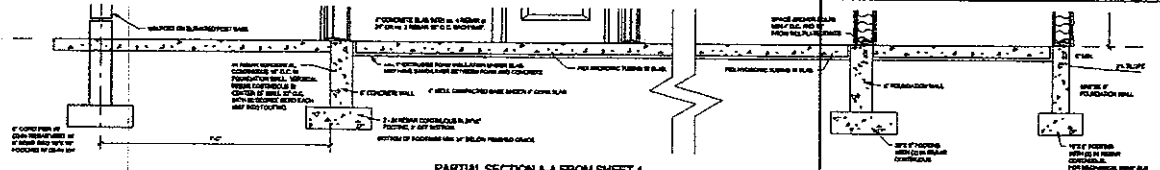

PARTIAL SECTION A-A FROM SHEET 4

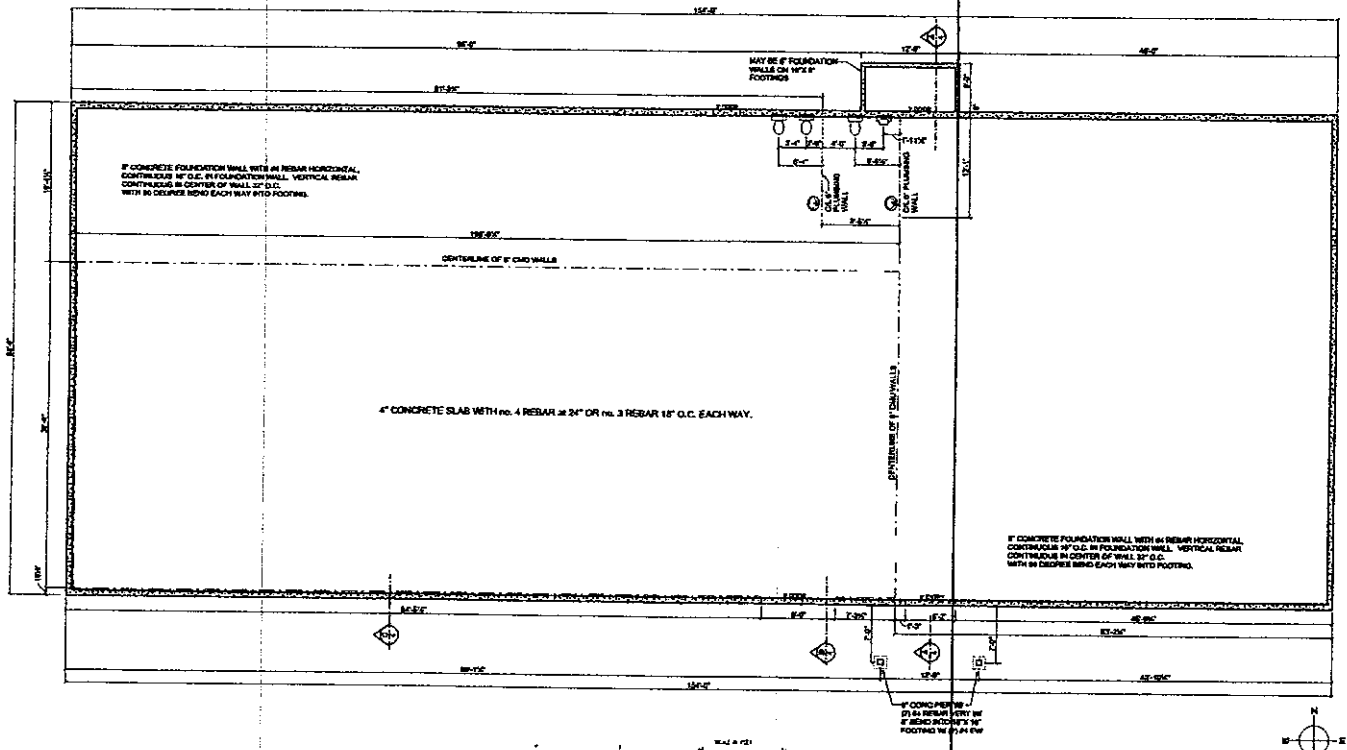

FLOOR PLAN