



2 OVERALL NORTH
SCALE : 1" = 10'-0"

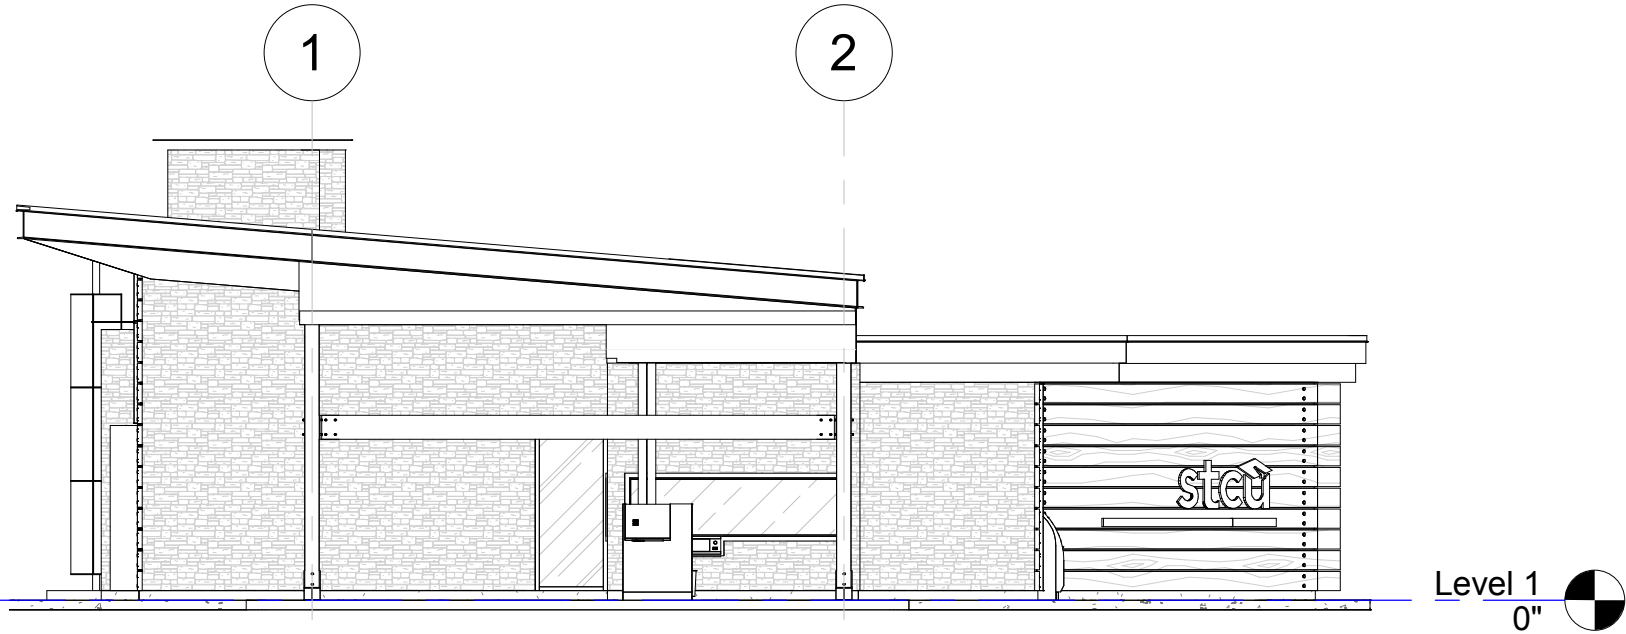


1 OVERALL SOUTH
SCALE : 1" = 10'-0"

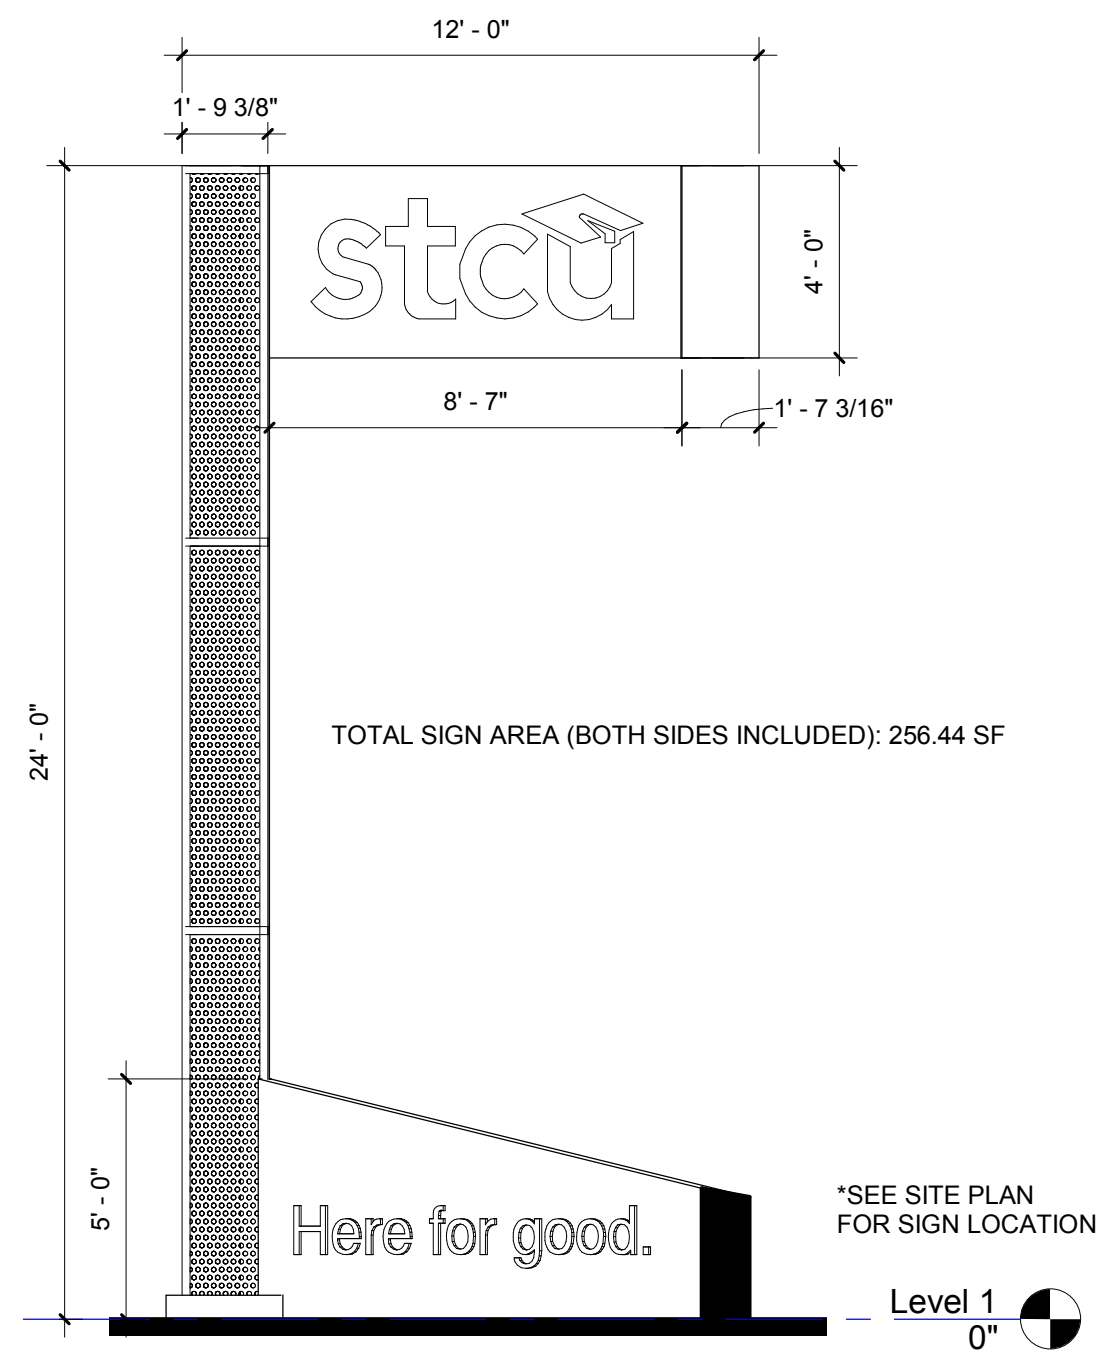

3 STCU SIGN - ELEVATION
SCALE : 1/4" = 1'-0"

3

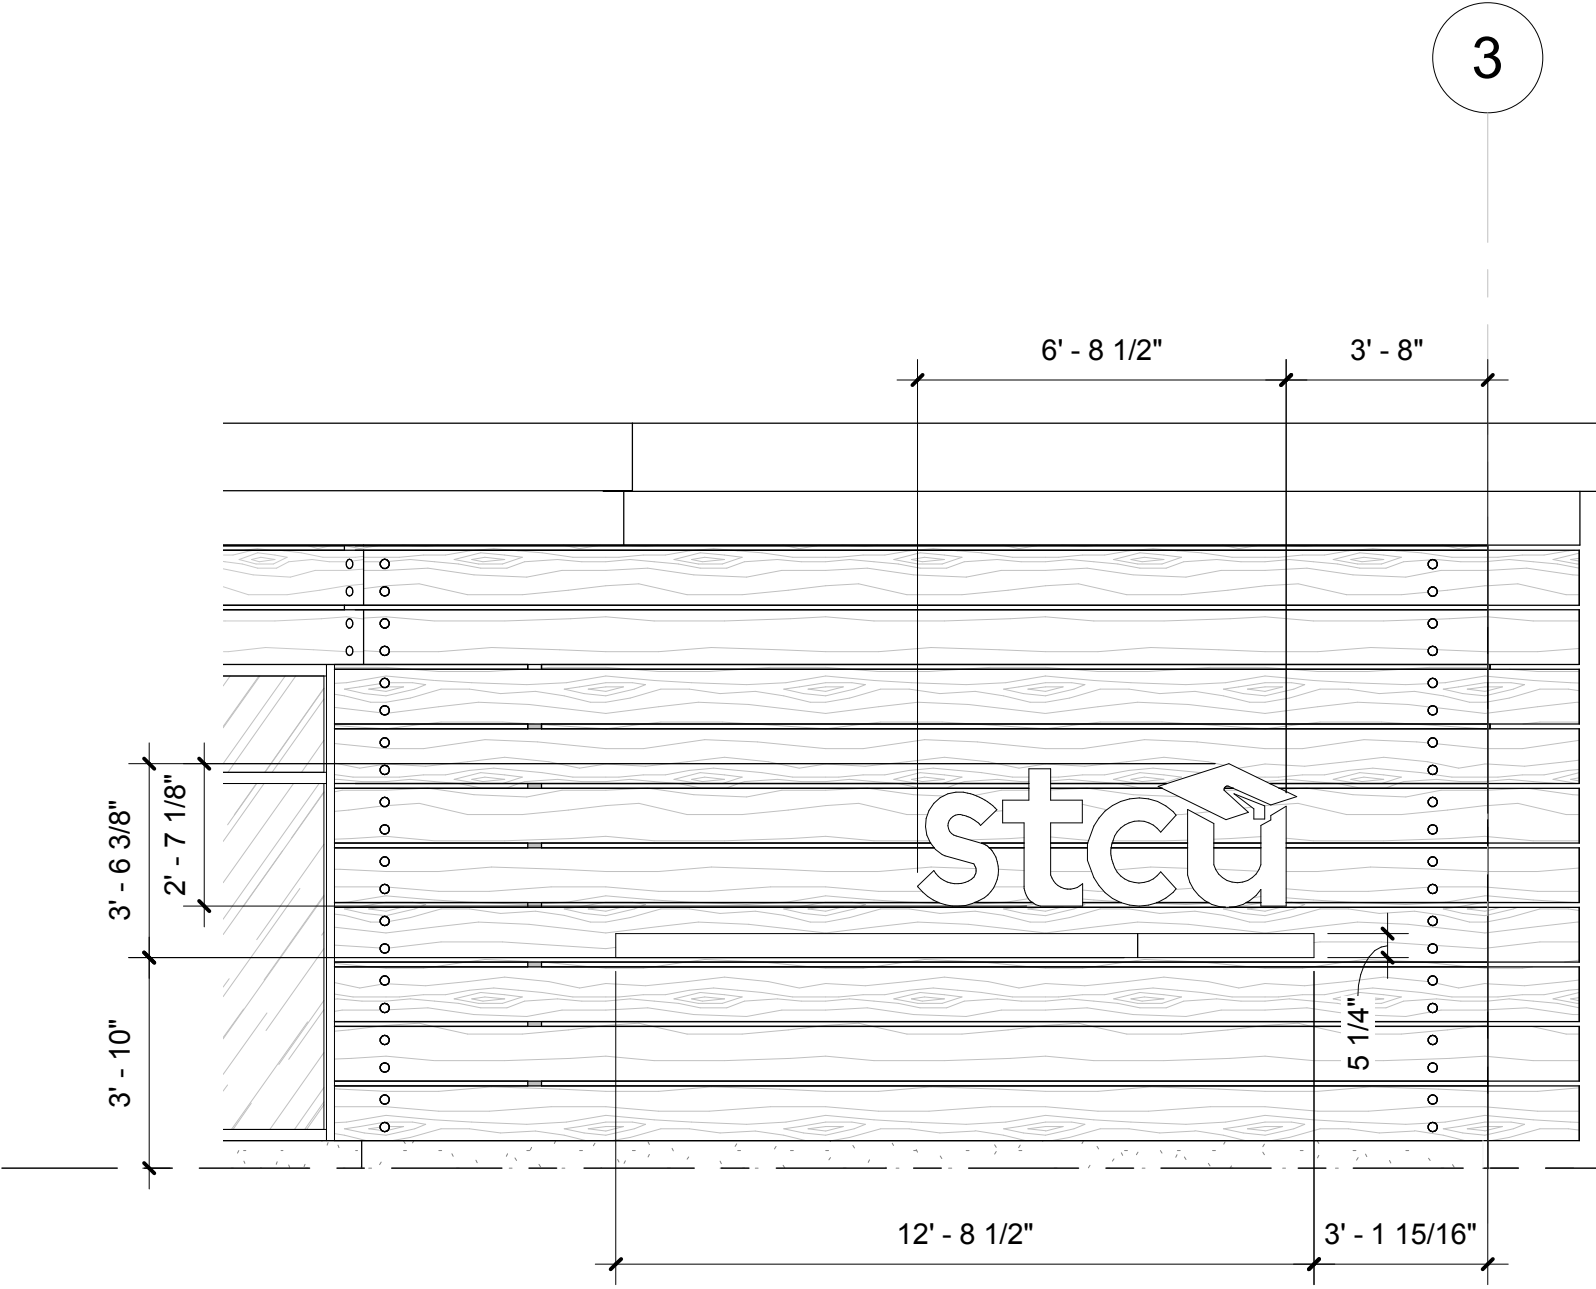

Level 1
0" 