


SS 20-023  
**RECEIVED**  
 JAN 17 2010 *km*  
 PLANNING OFFICE  
 CITY OF PONDERAY



**SIGNATURE**  
Optional Stone Shown

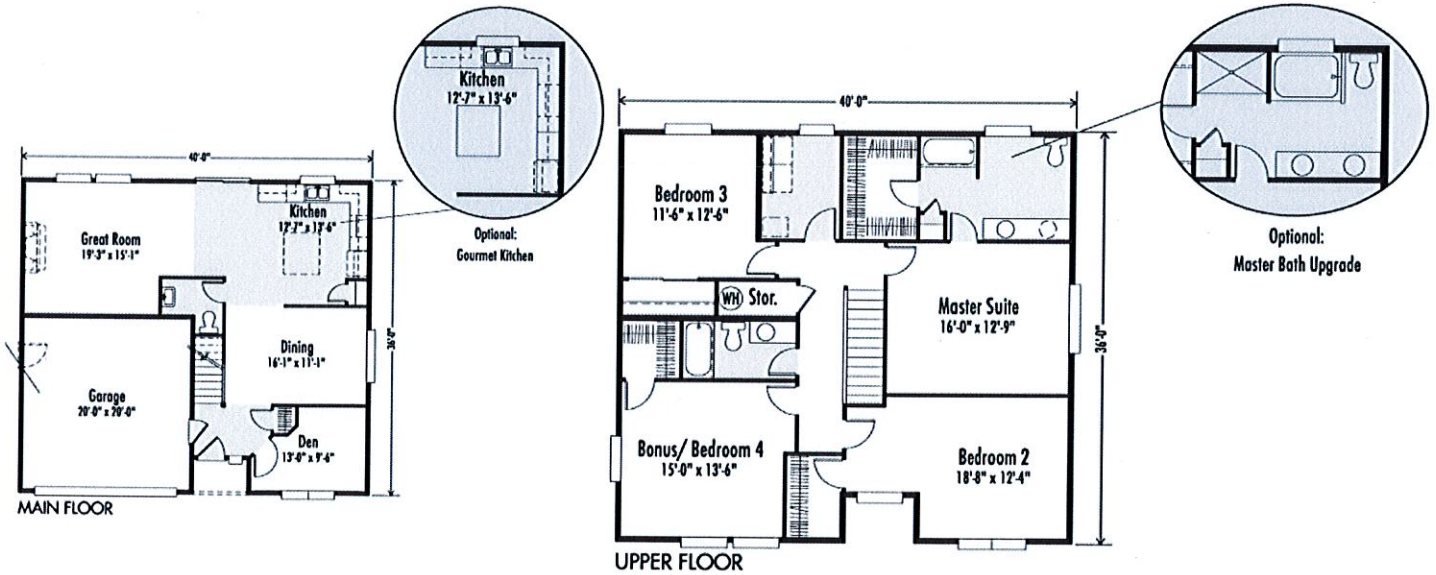

SS20-023  
**RECEIVED**  
 JAN 17 2010 KM  
 PLANNING OFFICE  
 CITY OF PONDERAY





Non-conforming lots:

SS20-023

RECEIVED

JAN 17 2010 km

PLANNING OFFICE  
CITY OF PONDERAY

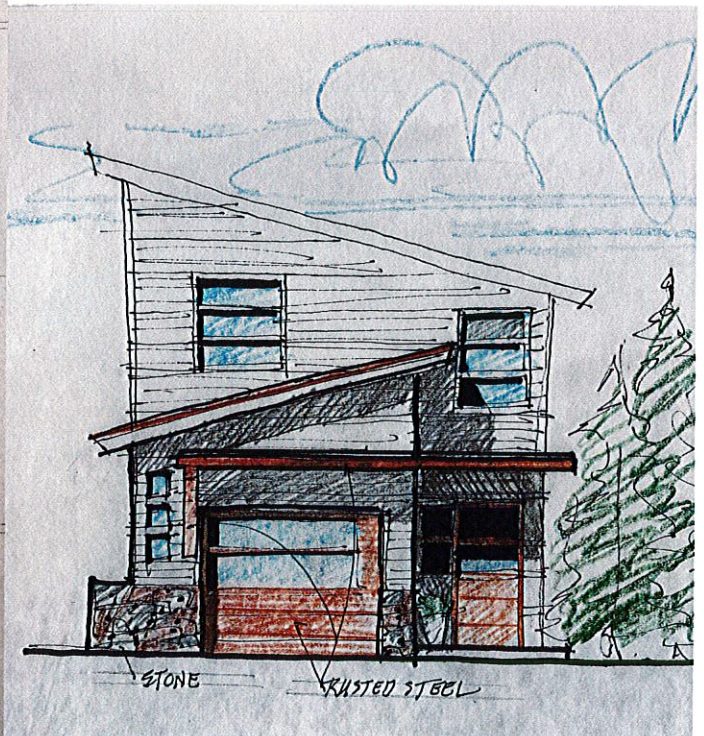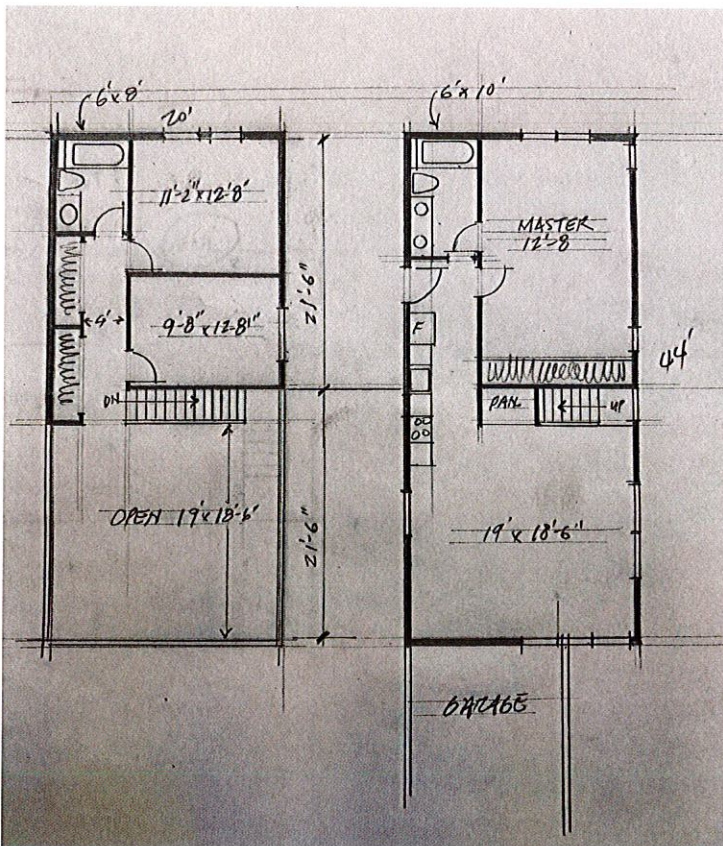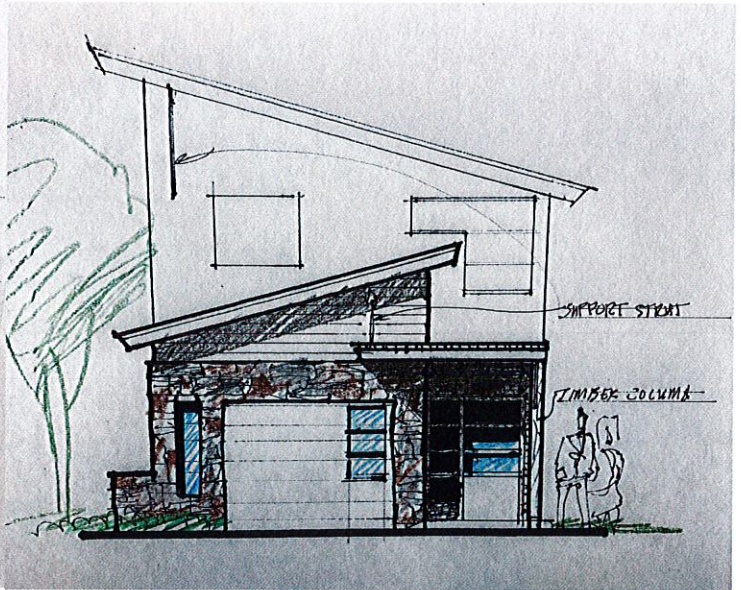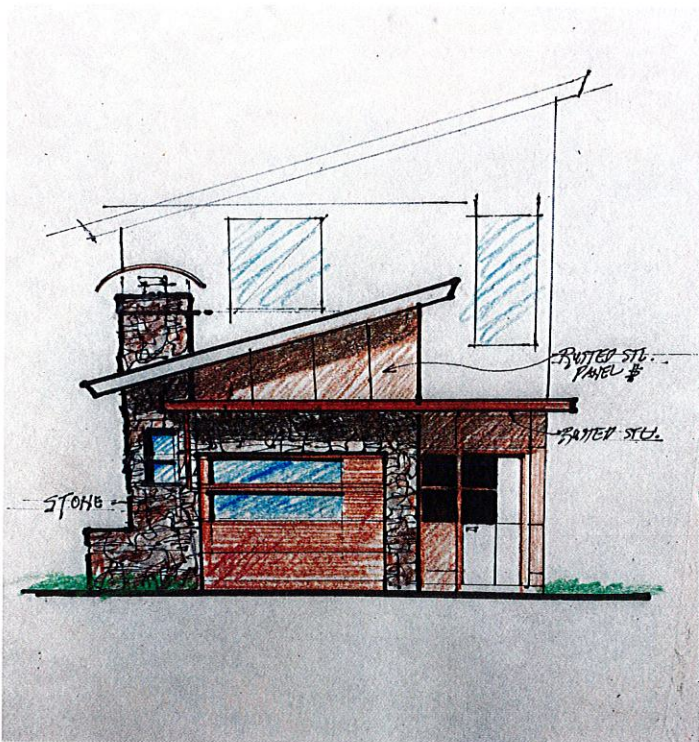
















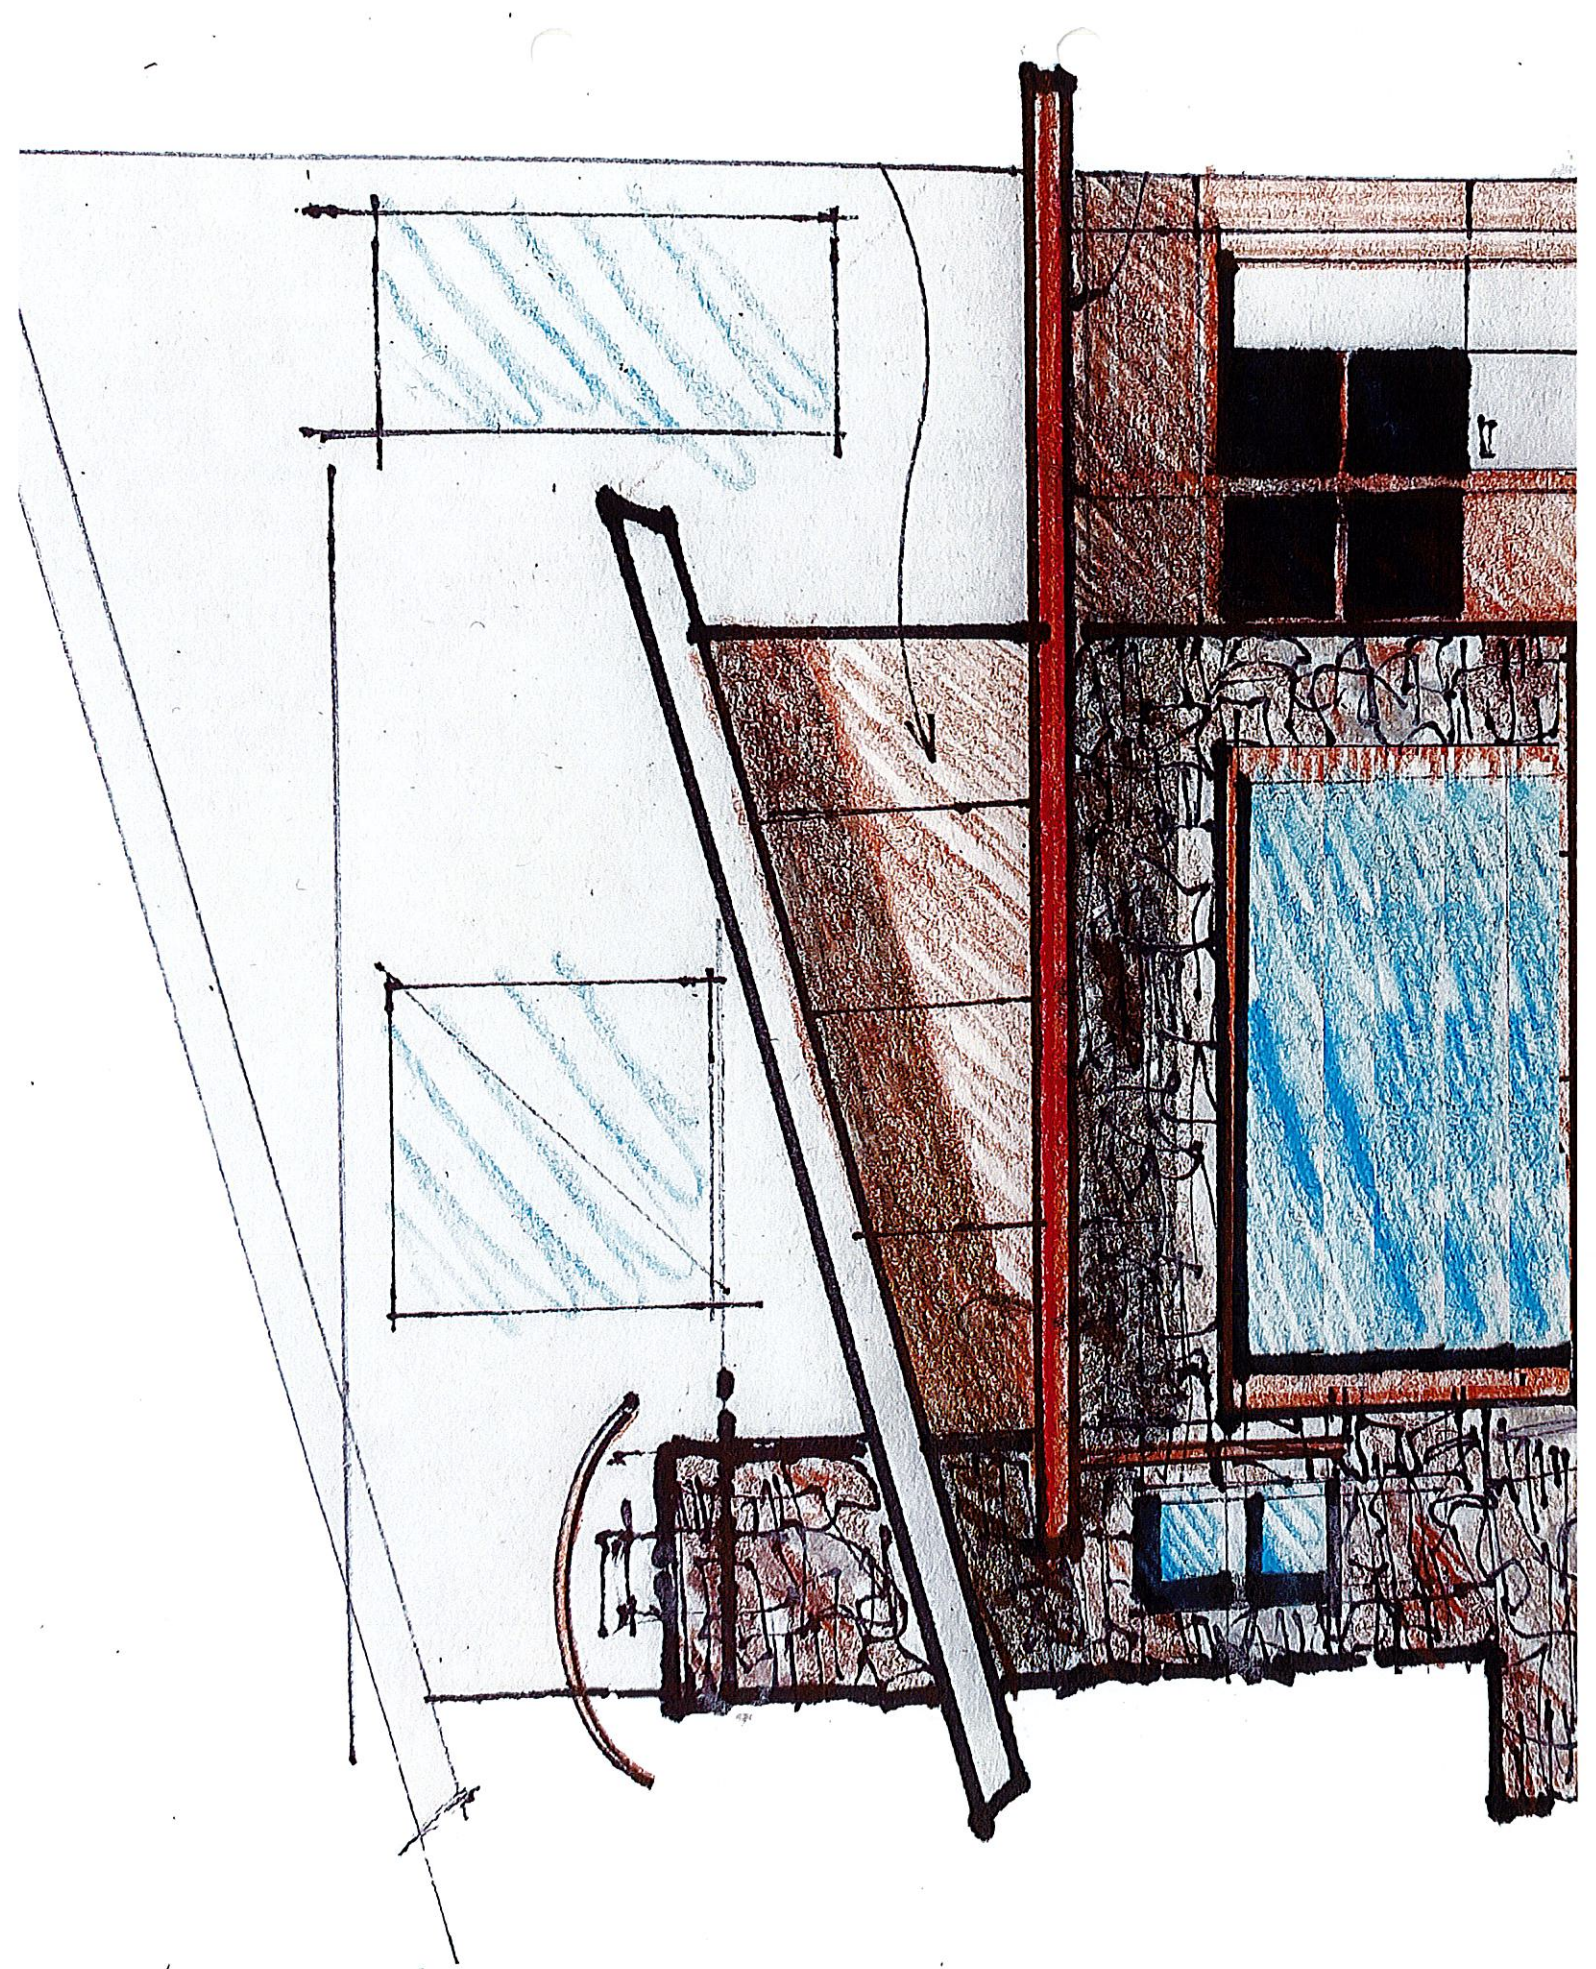




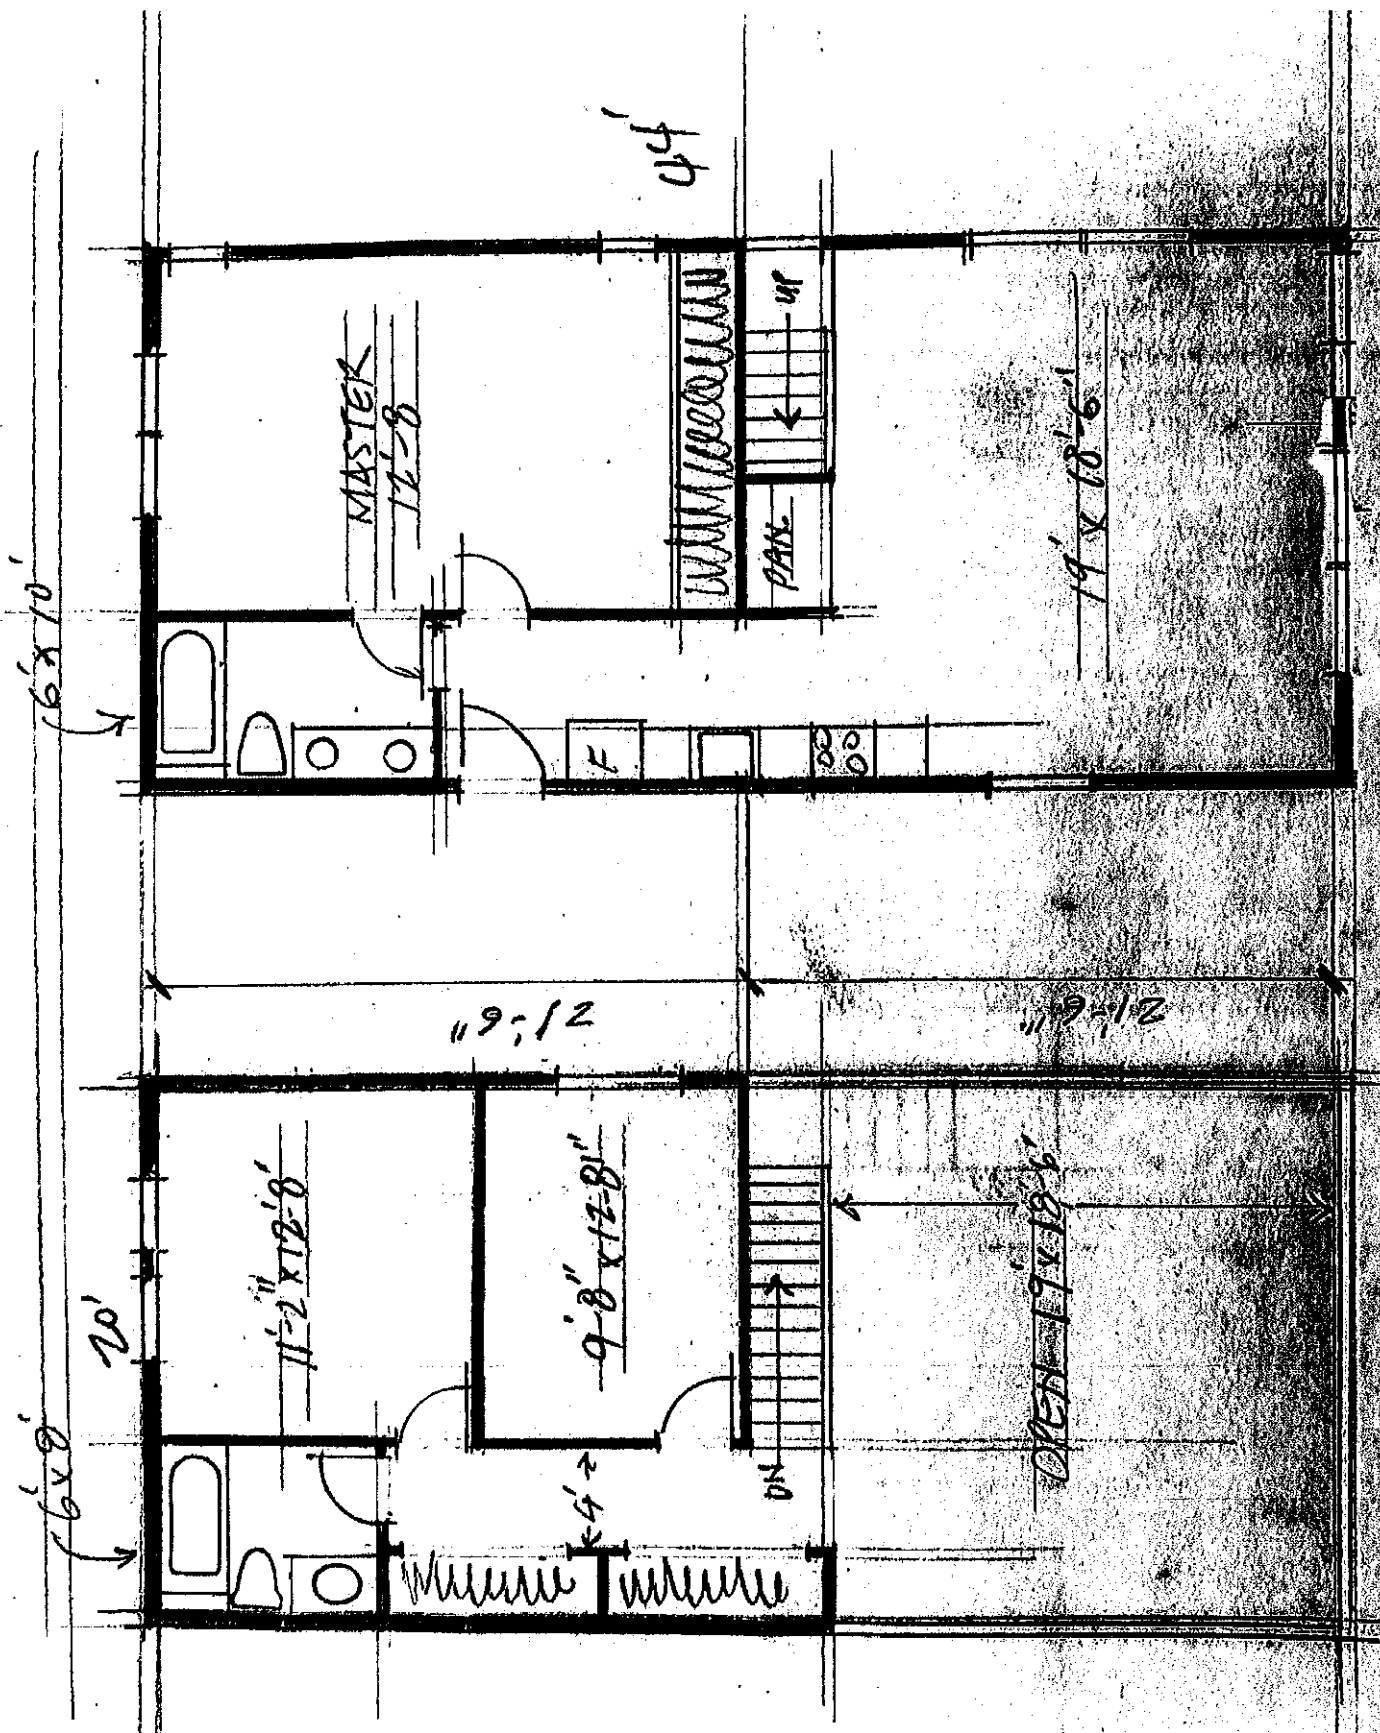

ONE OR TWO LEVEL OPTIONS

# ONE OR TWO LEVEL OPTIONS

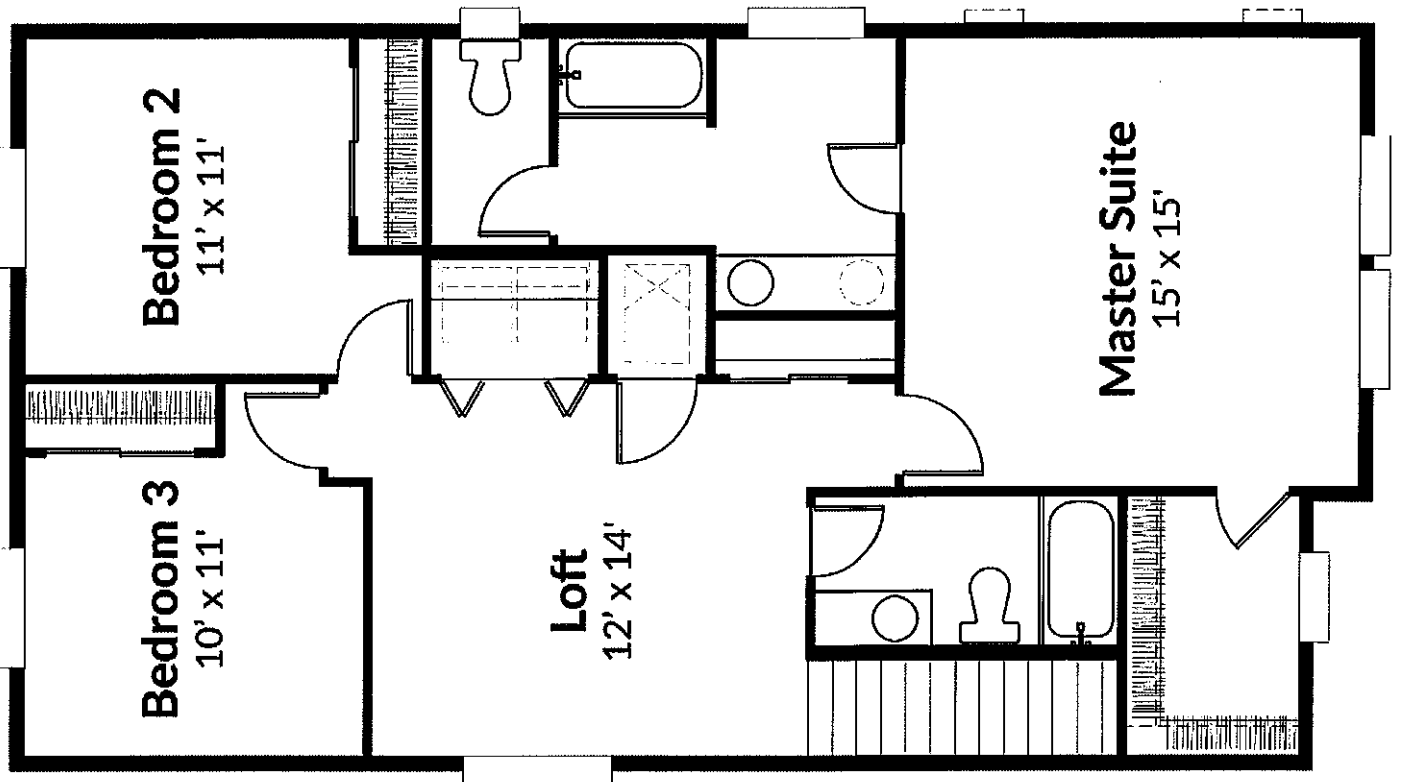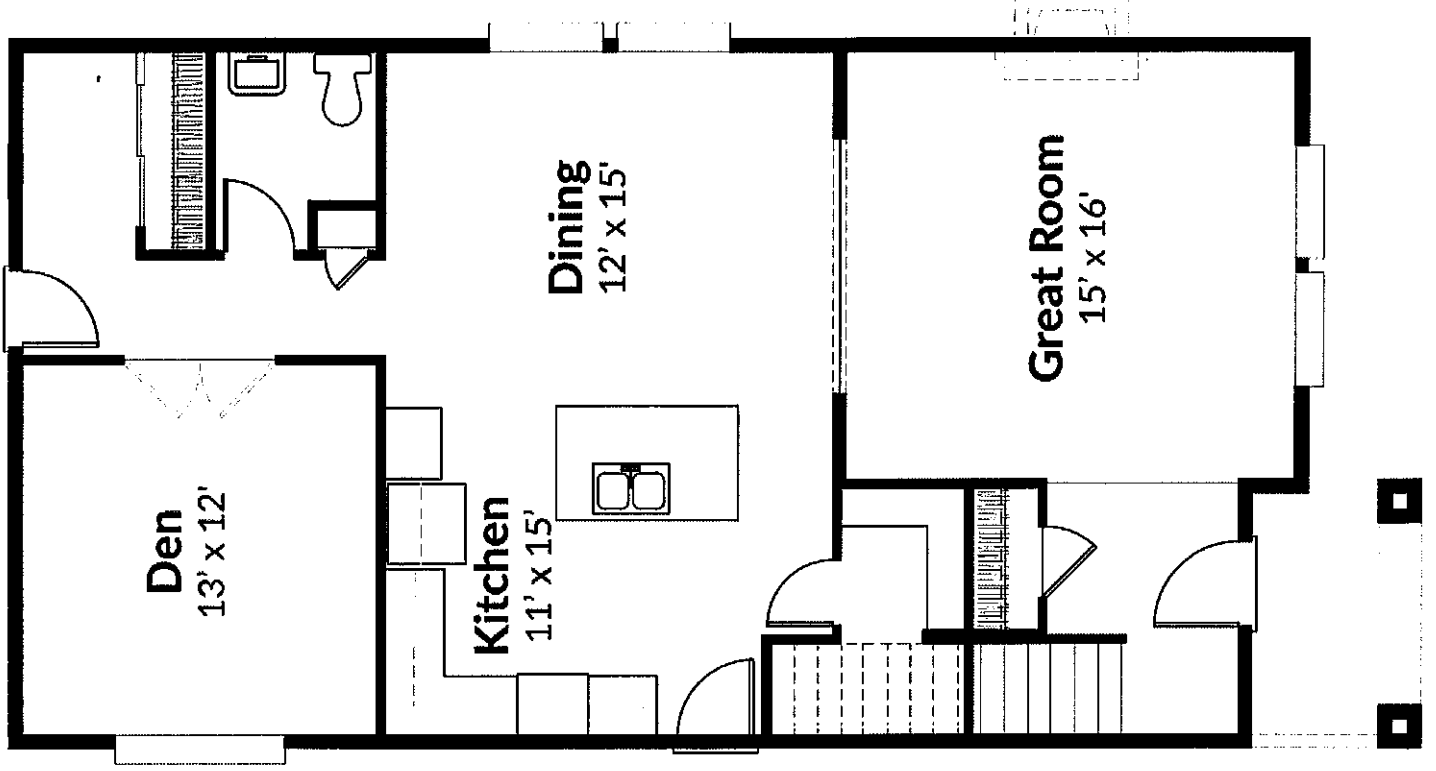

SS20-023 & 2020-018  
**RECEIVED**

JAN 30 2020

PLANNING OFFICE  
CITY OF PONDERAY







5520-023 & 2620-018  
**RECEIVED**

JAN 30 2020


PLANNING OFFICE  
CITY OF PONDERAY

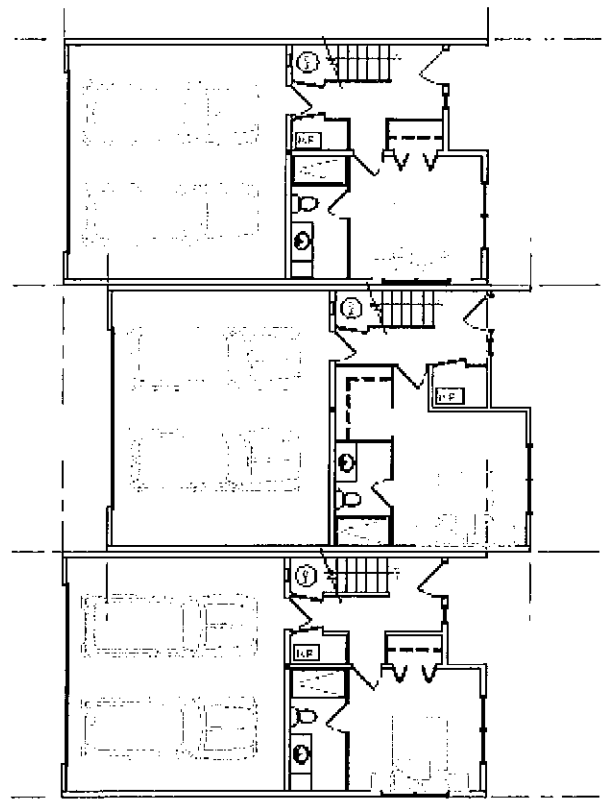


① 1ST FLOOR PLAN - BLDG 25  
SCALE 1/4" = 1'-0"

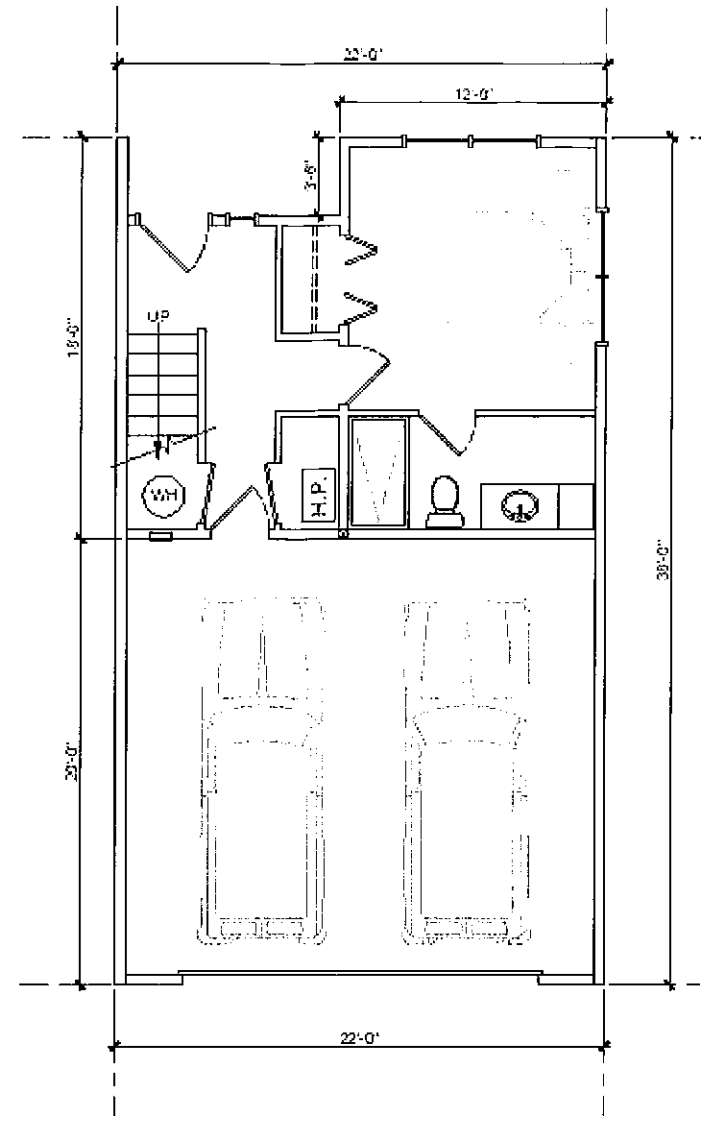


③ 1ST FLOOR PLAN - END UNIT  
SCALE 1/4" = 1'-0"

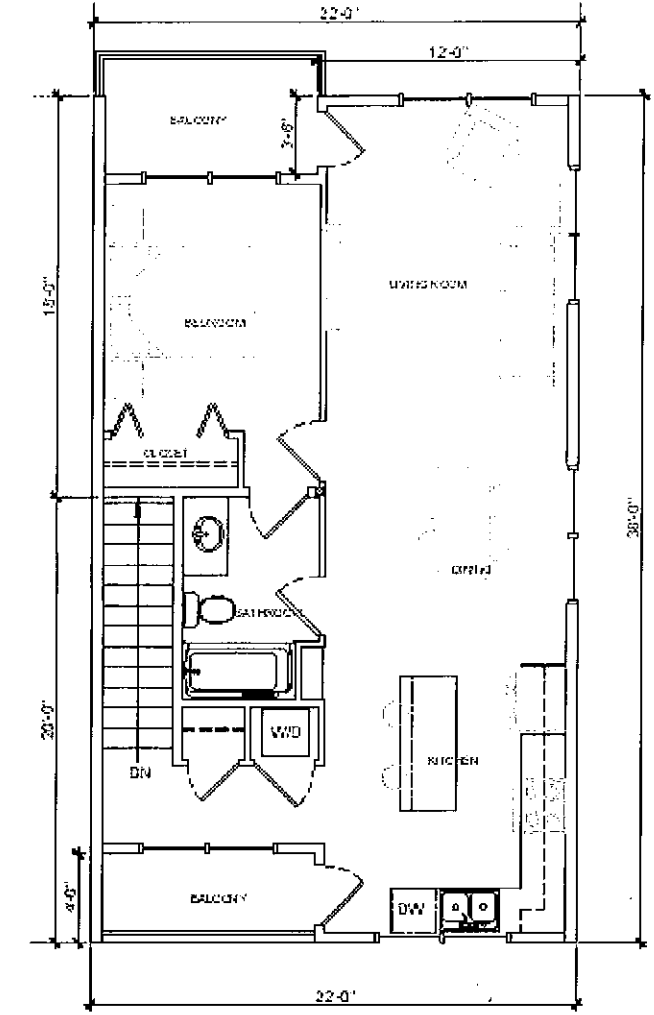

④ 2ND FLOOR PLAN - END UNIT  
SCALE 1/4" = 1'-0"

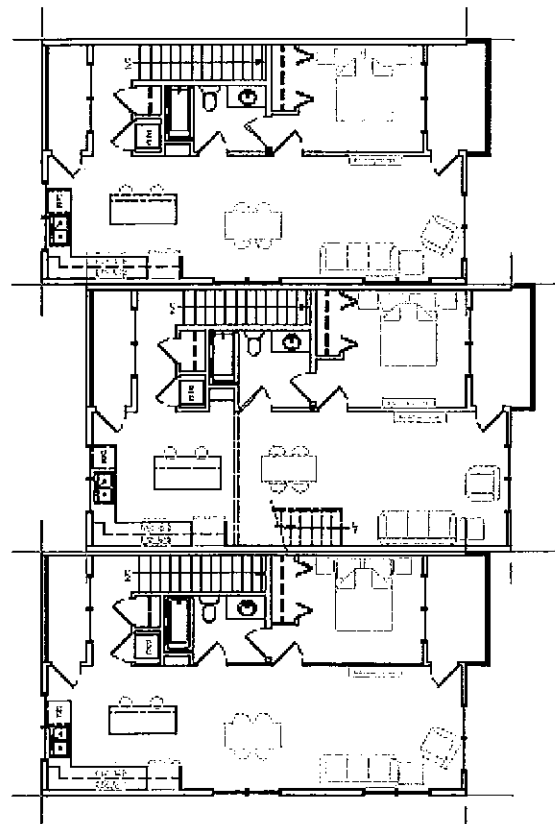

② 2ND FLOOR PLAN - BLDG 25  
SCALE 1/4" = 1'-0"

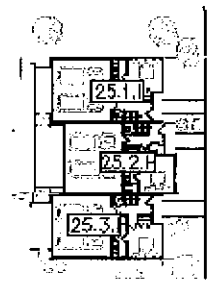


⑤ SITE PLAN  
N.T.S.


<b>FIRST FLOOR</b>	
LIVABLE	361 SQ FT
GARAGE	440 SQ FT
<b>SECOND FLOOR</b>	
LIVABLE	761 SQ FT
<b>TOTAL</b>	<b>1,562 SQ FT</b>




1 REAR ELEVATION - BLDG 25  
SCALE 3/16" = 1'-0"

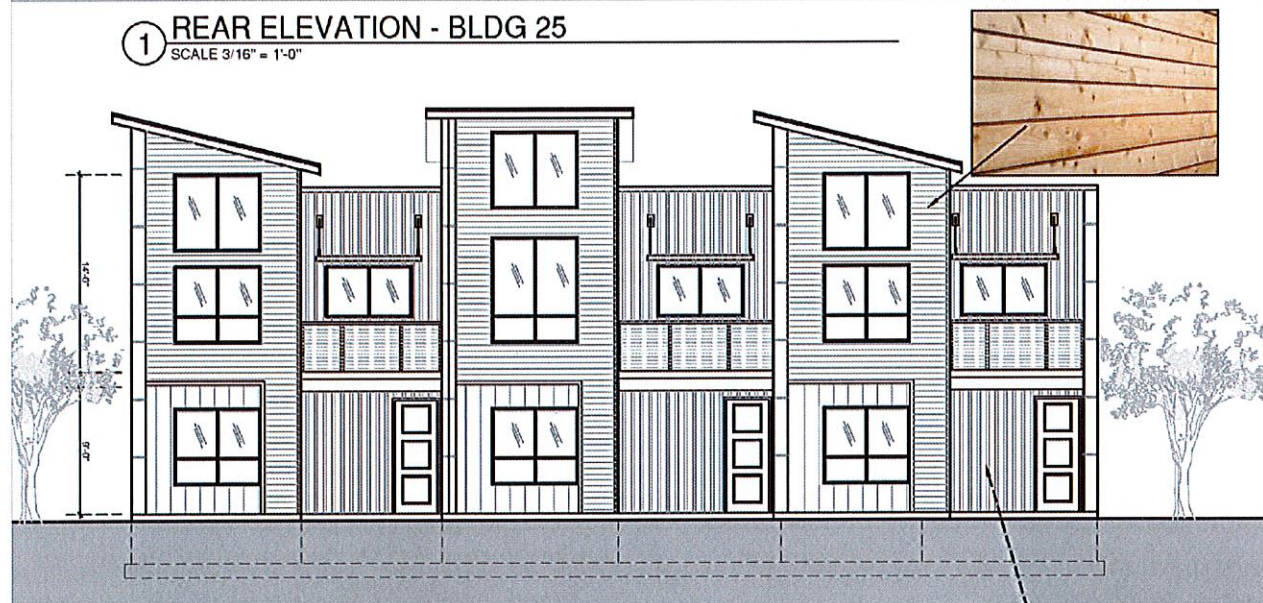


2 FRONT ELEVATION - BLDG 25  
SCALE 3/16" = 1'-0"

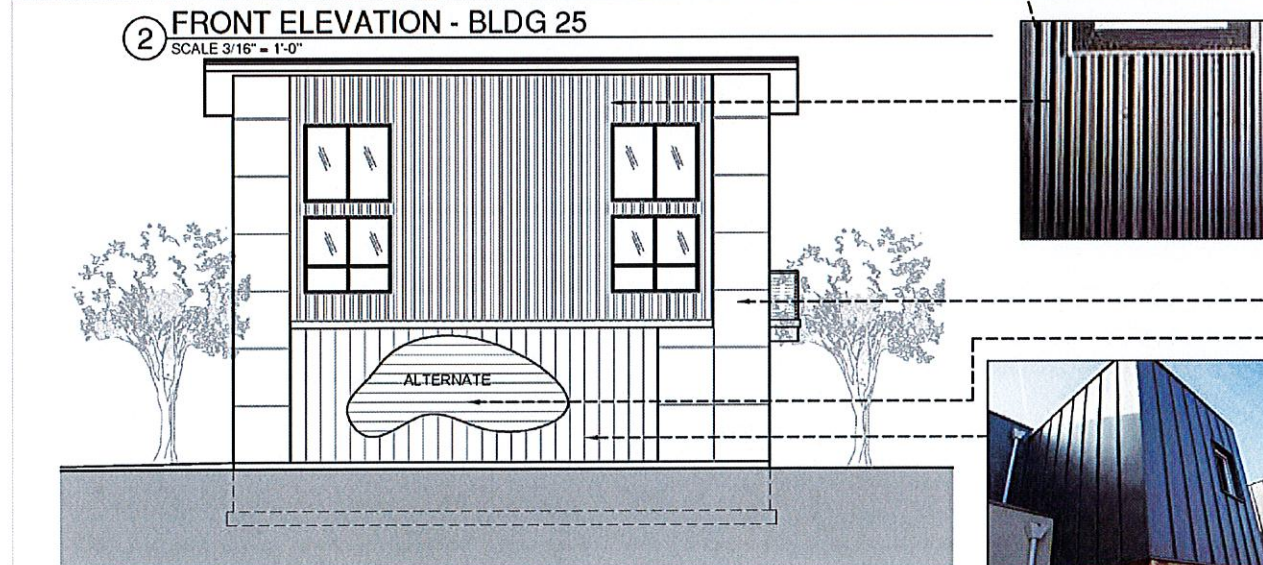

3 SIDE ELEVATION - BLDG 25  
SCALE 3/16" = 1'-0"

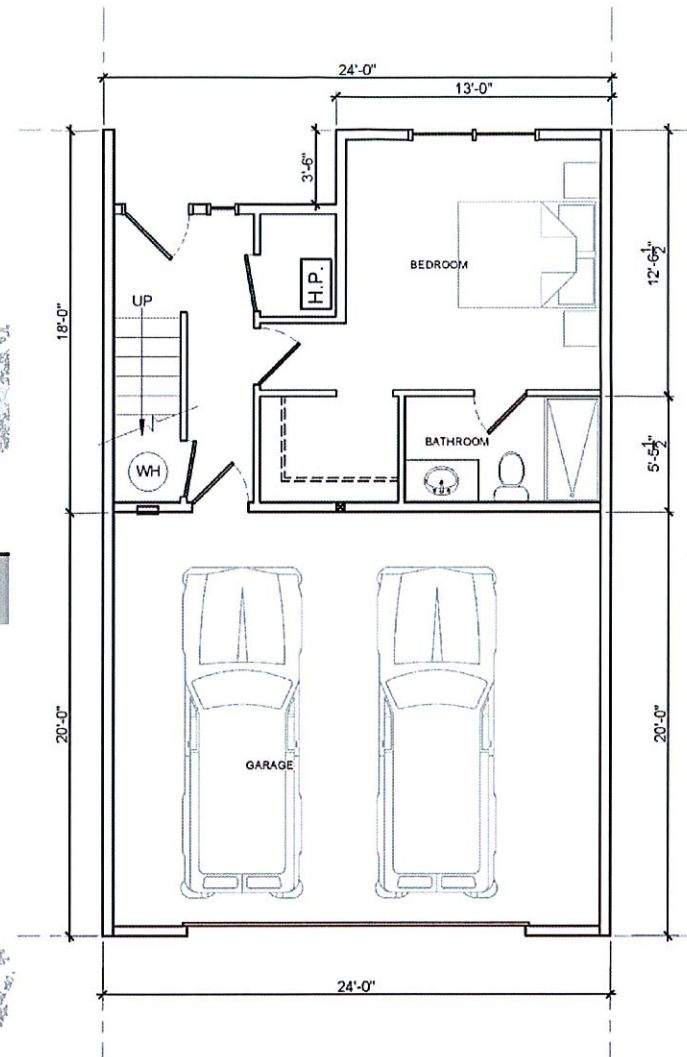


4 1ST FLOOR PLAN - MIDDLE UNIT  
SCALE 1/4" = 1'-0"

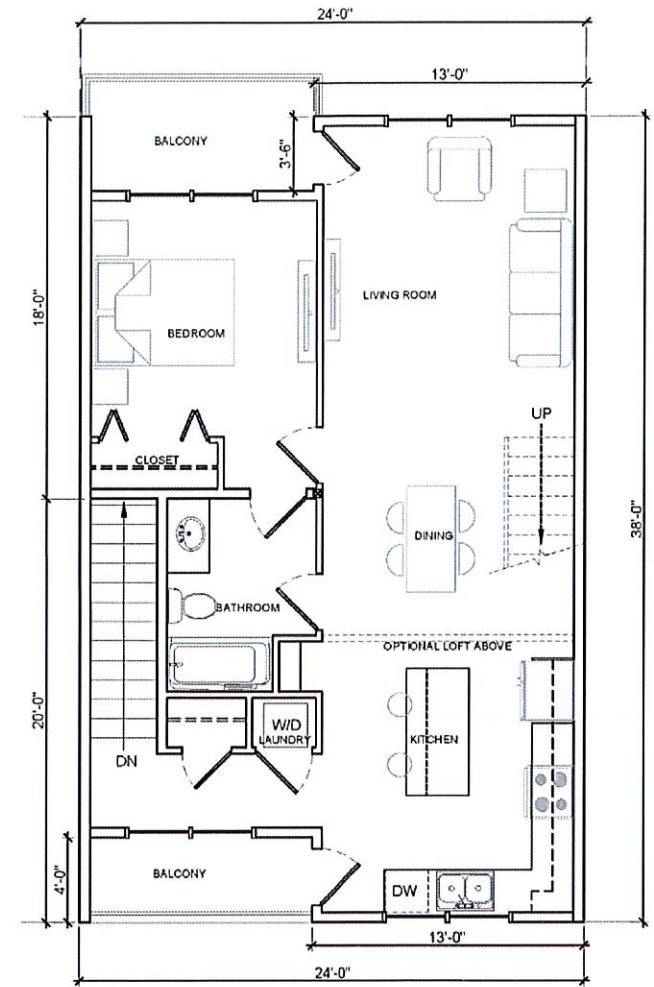

5 2ND FLOOR PLAN - MIDDLE UNIT  
SCALE 1/4" = 1'-0"

FIRST FLOOR	
LIVABLE	393 SQ FT
GARAGE	480 SQ FT
SECOND FLOOR	
LIVABLE	828 SQ FT
TOTAL	1,701 SQ FT

OPTIONAL UPPER LOFT  
157 SQ FT

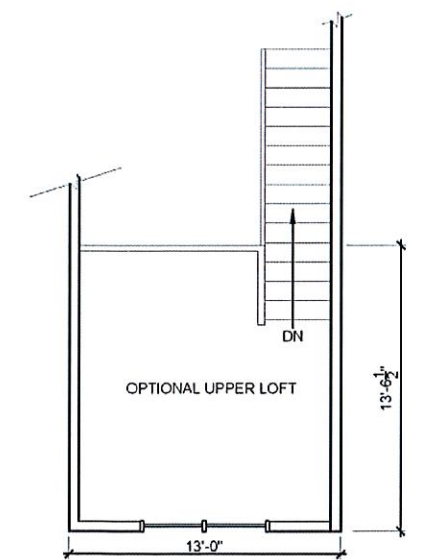

6 OPTIONAL LOFT - MIDDLE UNIT  
SCALE 1/4" = 1'-0"

ALTERNATE SIDING UNDER CONSIDERATION