


MANAGERS QUARTERS



1/4" = 1' N

↖ N




20'

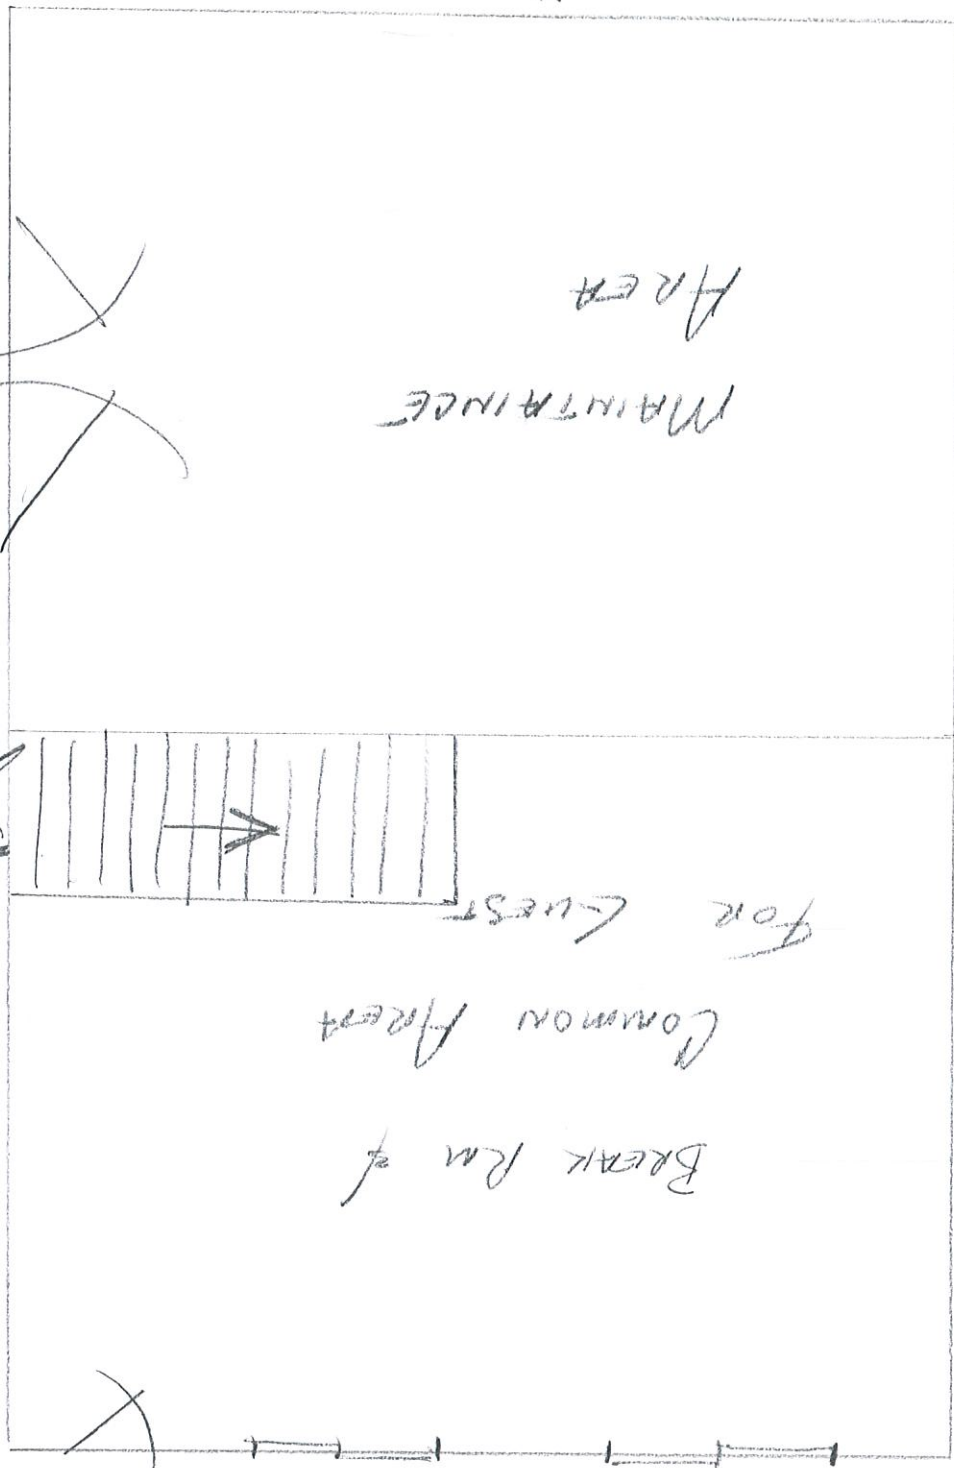


$\frac{1}{4}'' = 1'$

Proposed Bldg

1st Floor of

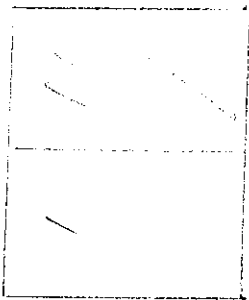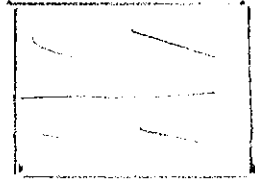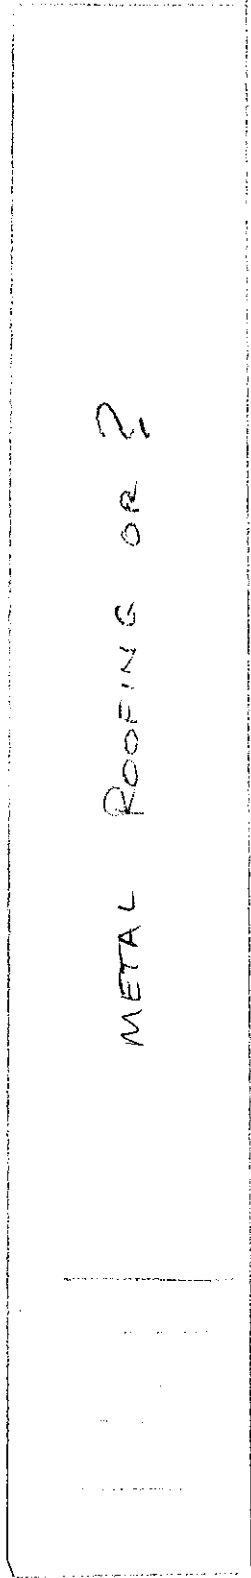


HORIZONTAL SIDING

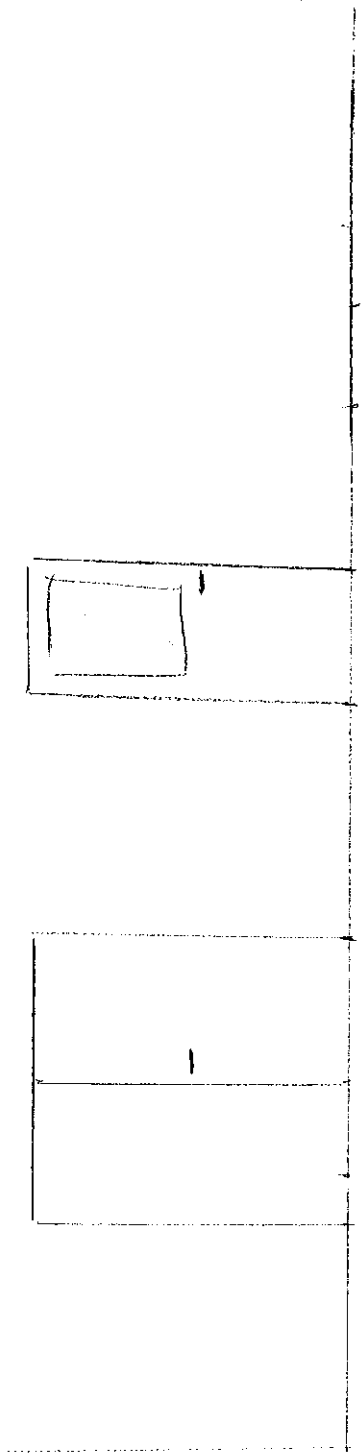


SOUTH ELEVATION 1/4" = 1'

METAL PASSING OR?

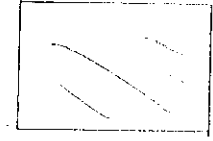

HORIZONTAL SIDING

NORTH ELEVATION 1/4" = 1'

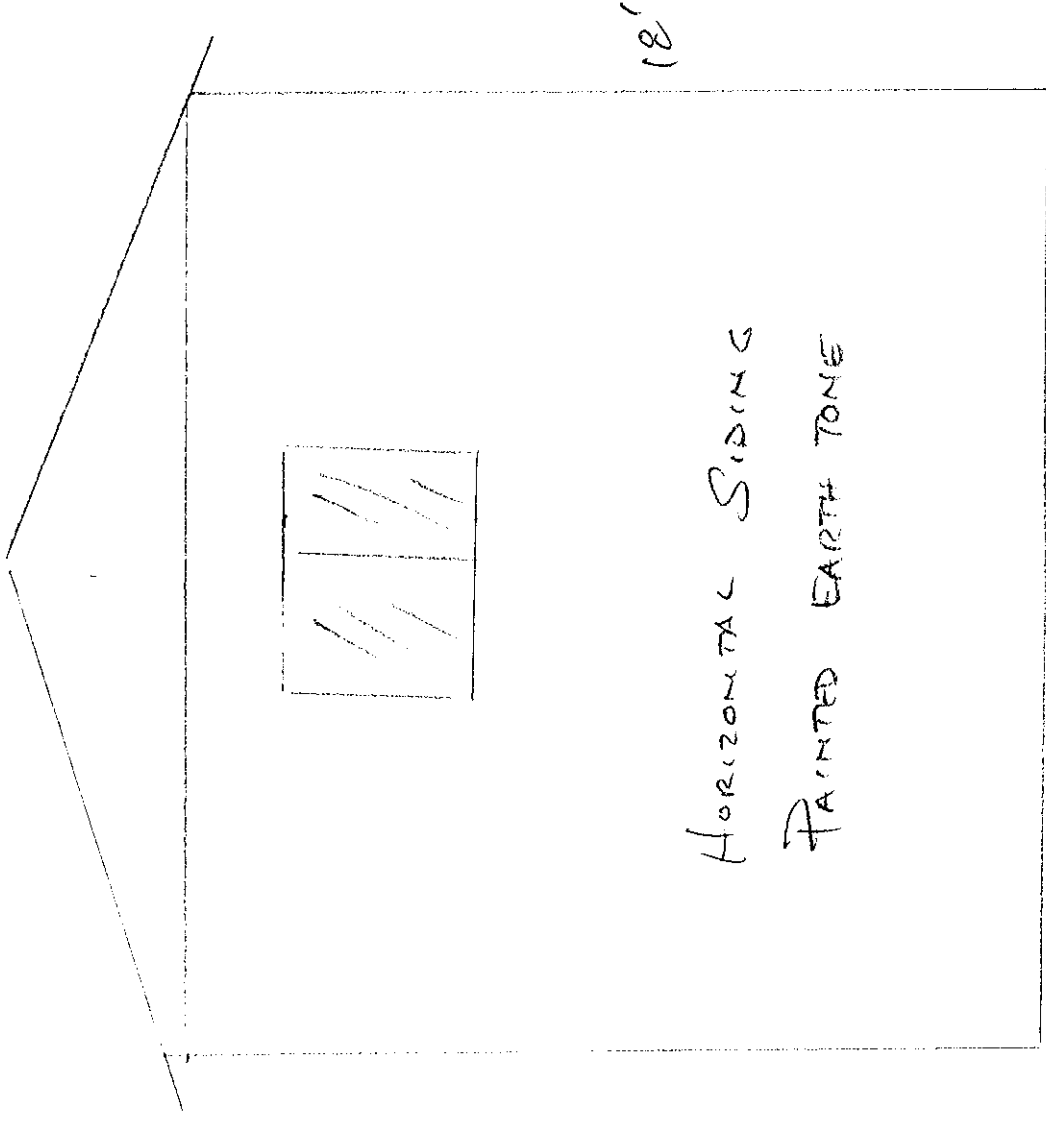


18'

HORIZONTAL SIDING  
PAINTED EARTH TONE

20'

WEST ELEVATION  $\frac{1}{4}'' = 1'$

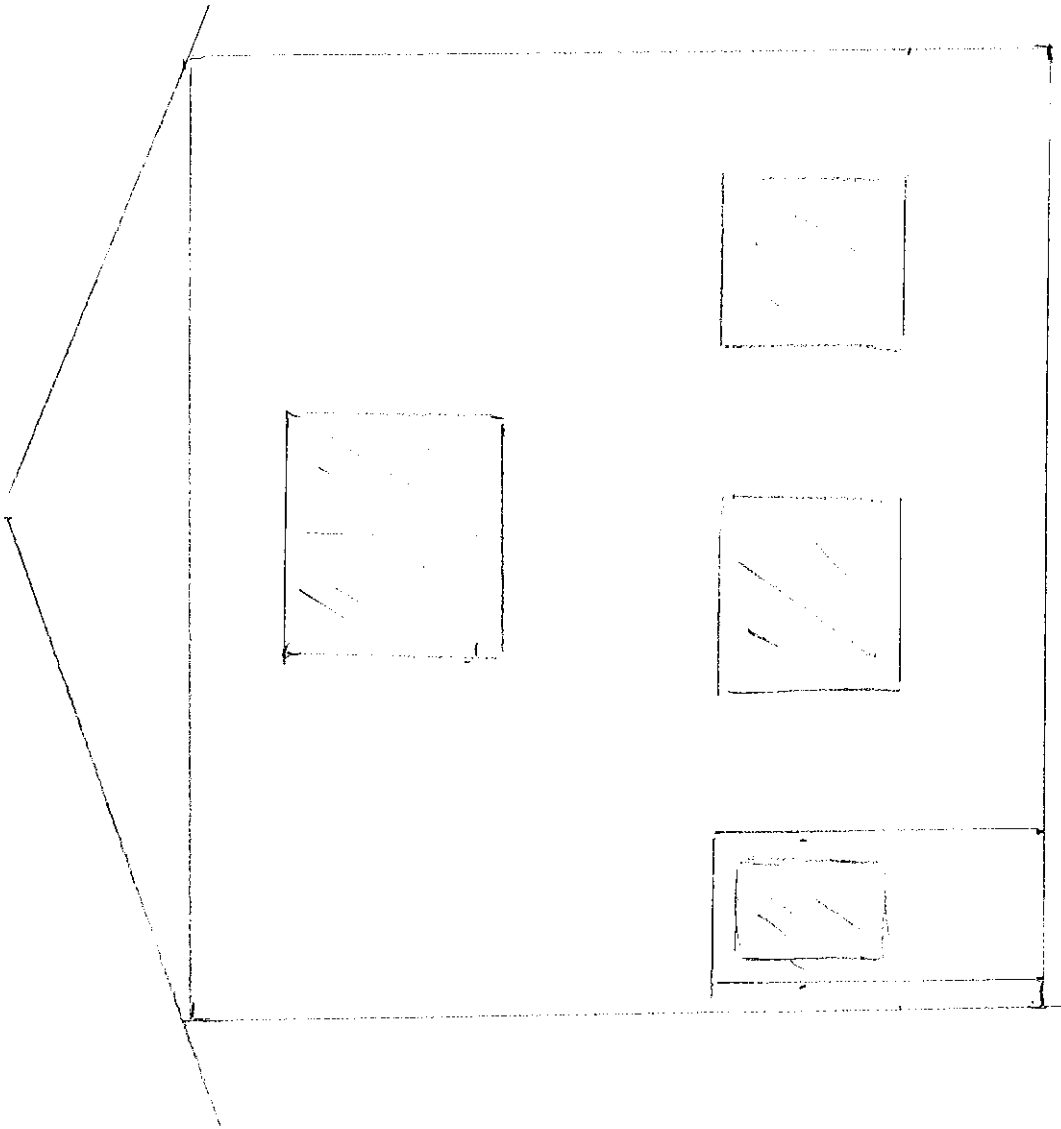

EAST ELEVATION

$$\frac{1}{4}'' = 1'$$