


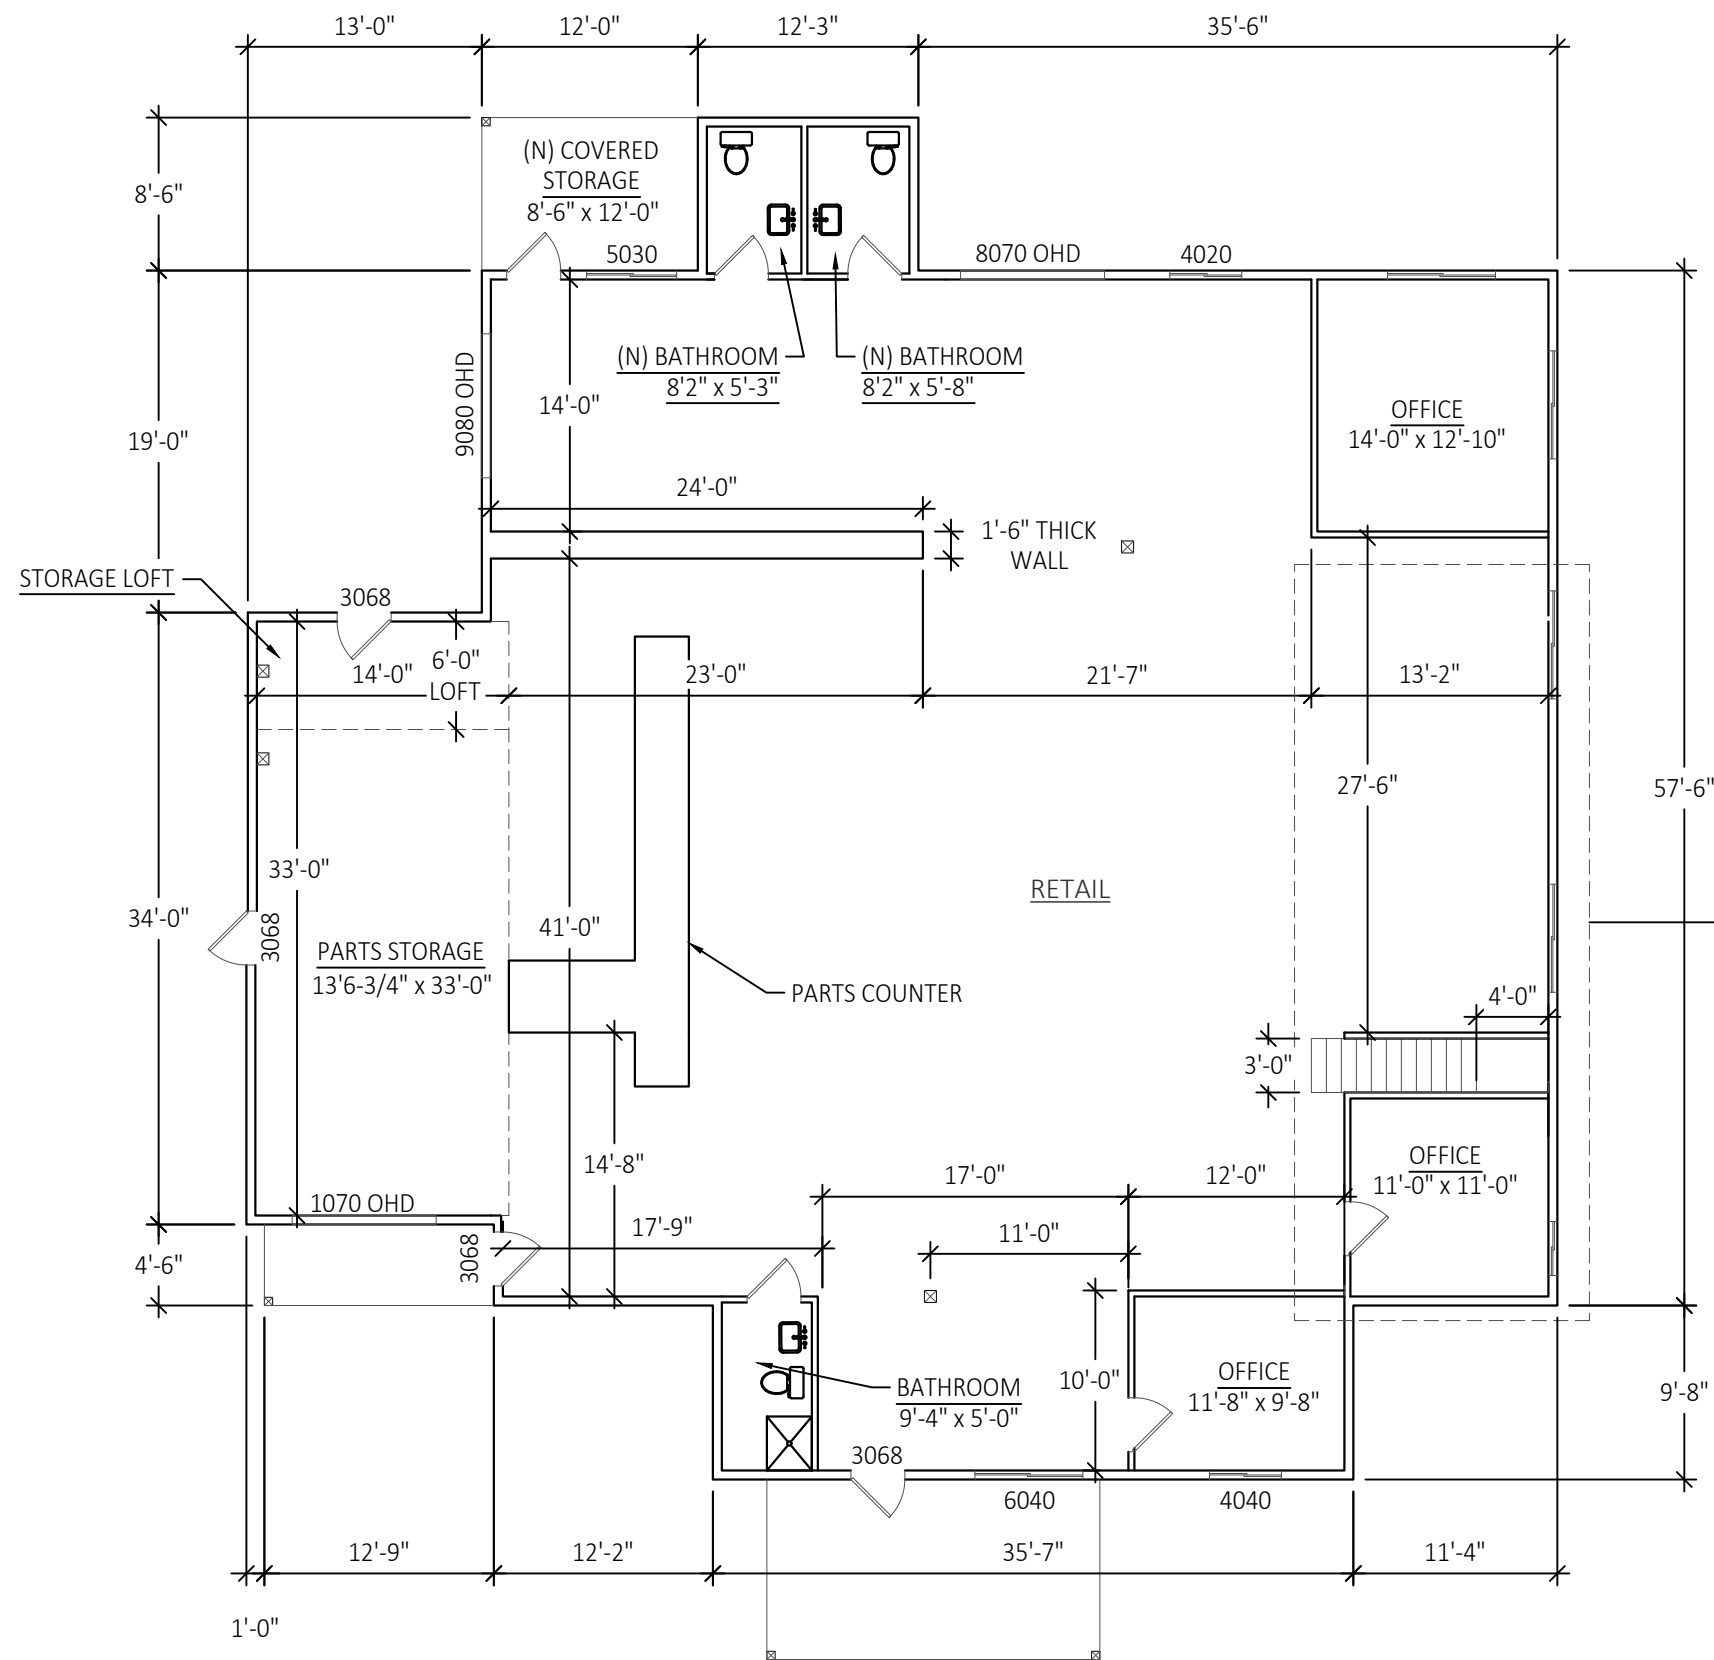

1 (E) BUILDING

Scale: 3/32"=1'-0"

2

UPPER LEVEL STORAGE

Scale: 3/32"=1'-0"

RETAIL BUILDING	
UPPER LEVEL STORAGE	= 406 S.F.
MAIN LEVEL PARTS STORAGE	= 476 S.F.
RETAIL SPACE	= 3,357 S.F.
OFFICE SPACE	= 474 S.F.
PORCHES AND CANOPIES	= 345 S.F.
TOTAL BUILDING AREA = 5,058 S.F.	


SHOP BUILDING	
ASSEMBLY SHOP AREA	= 1,616 S.F.
TOTAL BUILDING AREA = 1,616 S.F.	

Job No. 230354.02	Drawn By SD	Checked By EA
	Date 12/20/2023	Sheet A1 of 1



bcengineers
STRUCTURAL-FORENSIC

11917 N. WARREN STREET, HAYDEN,
ID 83835 PHONE: 208-772-8424

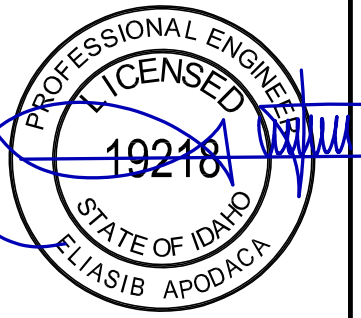

PROFESSIONAL ENGINEER
LICENSED
19218
STATE OF IDAHO
ELIASIB APODACA

12/20/2023

PROJECT:
NORTH ID POWERSPORTS
478544 US-95
SANDPOINT, ID 83864