



PLANT SCHEDULE

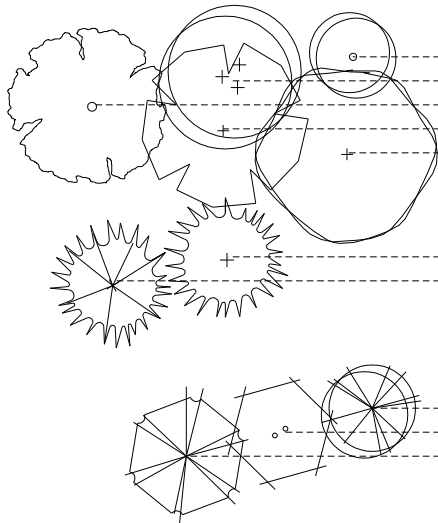


QTY	KEY	BOTANICAL NAME	COMMON NAME	SIZE	CLASS
DECIDUOUS SHADE TREES					
	AR	Acer rubrum 'Bowhall'	Bohall Red Maple	2" CAL	11
	BN	Betula Nigra	River Birch	2" CAL	11
	GT	Gleditsia tricanthos inermis 'Shademaster'	Shademaster Honey Locust	2" CAL	111
	TA	Tilia americana 'Redmond'	American Linden	2" CAL	11
	ZS	Zelkova serrata	Village Green Zelkova	2" CAL	11
CONIFEROUS TREES					
	AC	Abies concolor	White Fir	6'-7'	11
	PA	Picea abies	Norway Spruce	6'-7'	11
ORNAMENTAL FLOWERING TREES					
	CC	Cercis Canadensis	Eastern Red Bud	2" CAL	1
	MS	Malus x 'Spring Snow'	Spring Snow Crabapple	2" CAL	1
	PC	Prunus Cerasifera	Purple Leaf Plum	2" CAL	1
SHRUBS/PERENNIALS/ORNAMENTAL GRASSES					
	CA	Calamagrostis x acutiflora 'Overdam'	Overdam Feather Reed Grass	#2	
	CH	Cotoneaster horizontalis 'perpusillus'	Ground Cotoneaster	#2	
	CS	Cornus sericea	Redtwig Dogwood	#5	
	EA	Euonymus alatus 'Compactus'	Dwarf Winged Burning Bush	#5	
	HS	Helictotrichon sempervirens	Blue Oat Grass	#2	
	JH	Juniperus horizontalis 'Blue Chip'	Blue Chip Juniper	#2	
	PE	Perovskia atriplicifolia	Russian Sage	#5	
	PL	Philadelphus lewisii 'Blizzard'	Blizzard Mock Orange	#2	
	PM	Pinus mugo pumilio	Dwarf Mugo Pine	#2	
	RR	Rosa x 'Noare' P.P.	Red Flower Carpet Rose	#5	
	SJ	Spirea japonica 'Little Princess'	Little Princess Spirea	#2	
	SP	Syringa patula 'Miss Kim'	Miss Kim Lilac	#5	

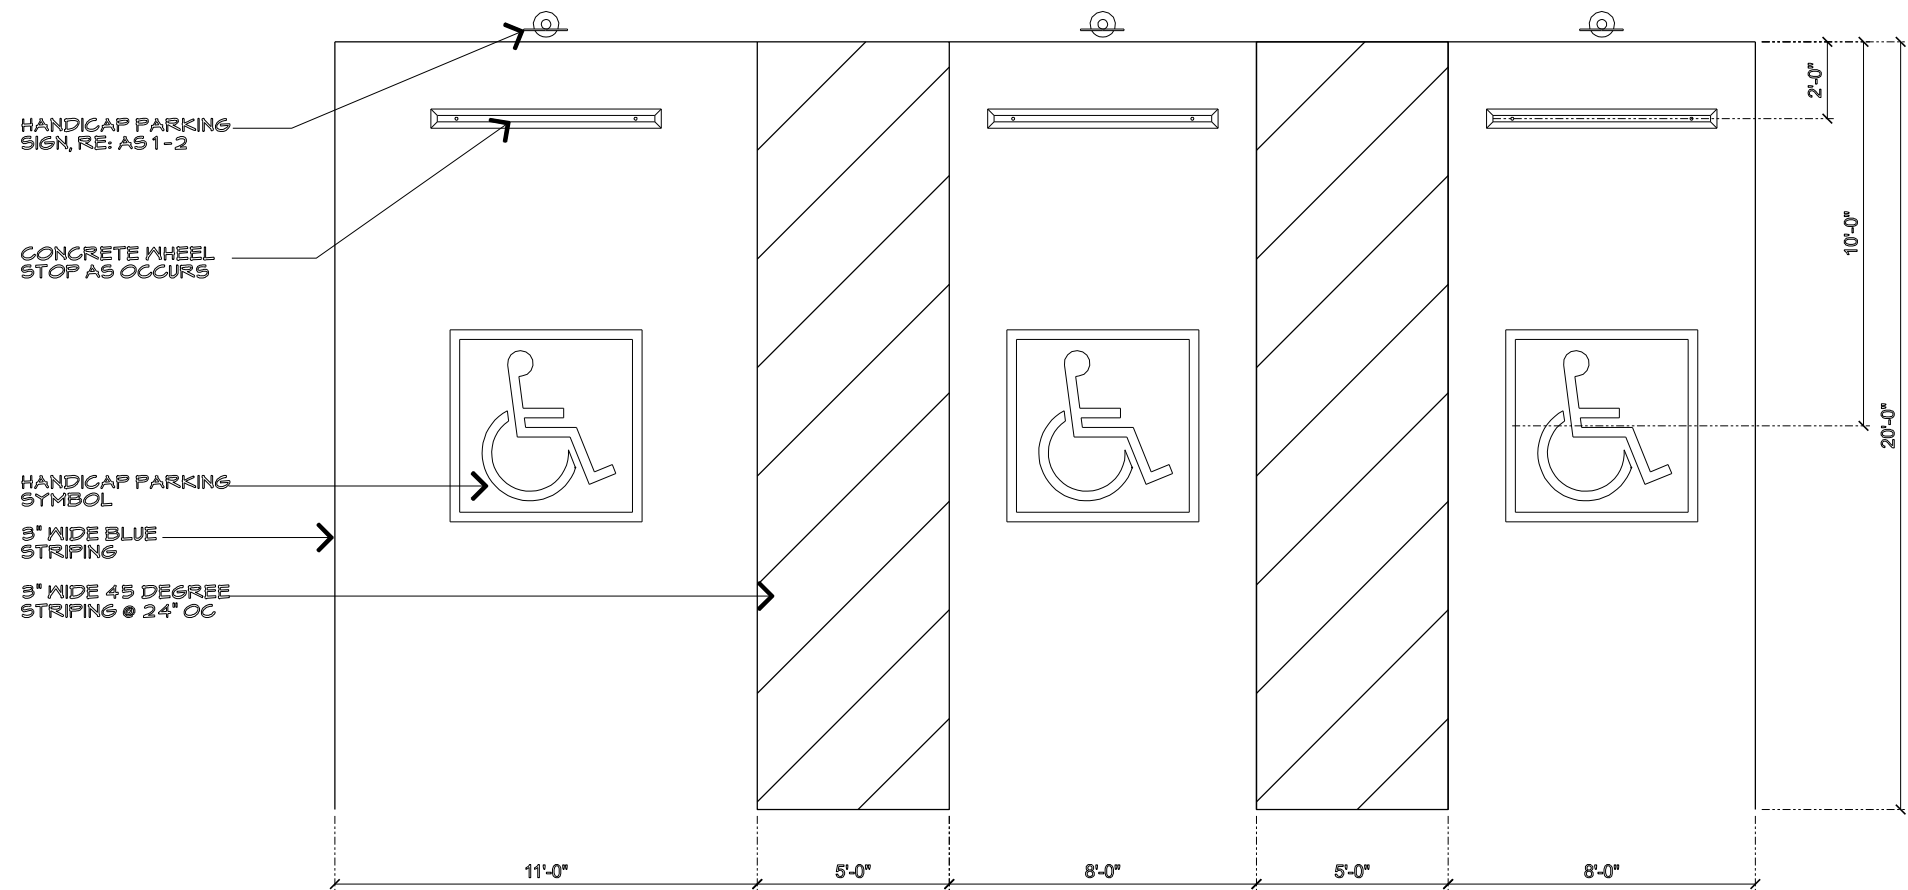



3 VAN ACCESSIBLE STALL

SCALE: 1/4" = 1'-0"

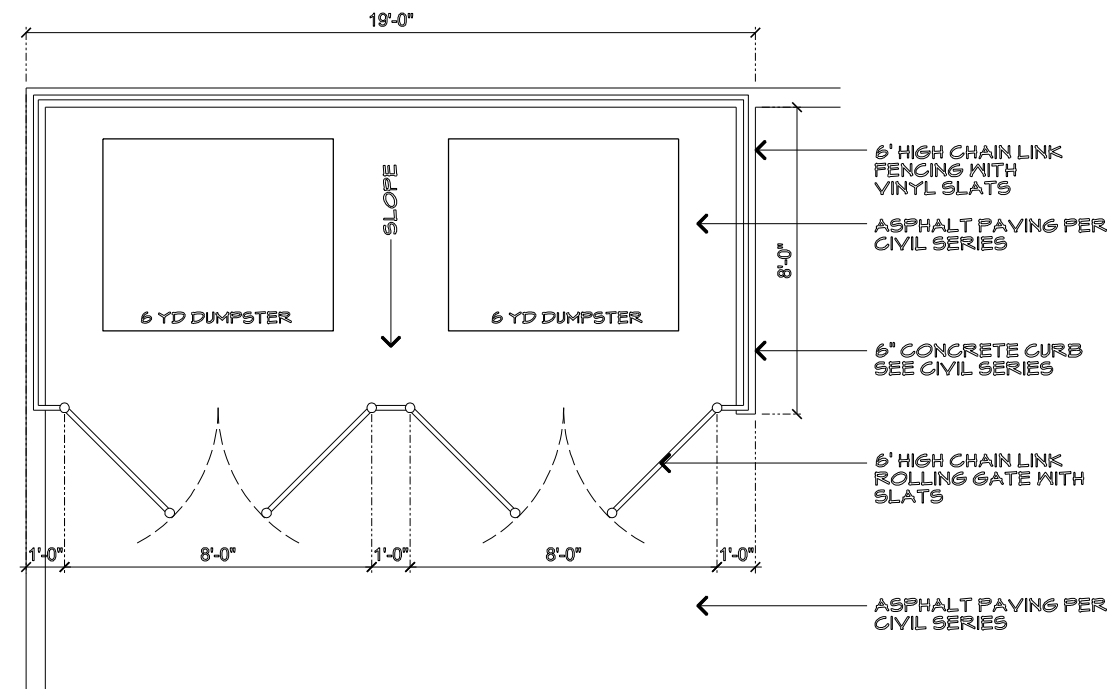

4 TRASH ENCLOSURE PLAN

SCALE: 1/2" = 1'-0"

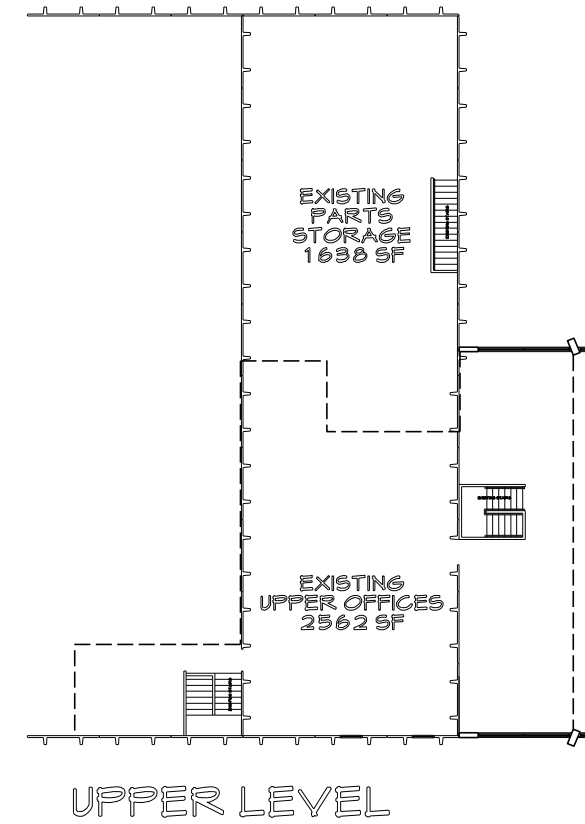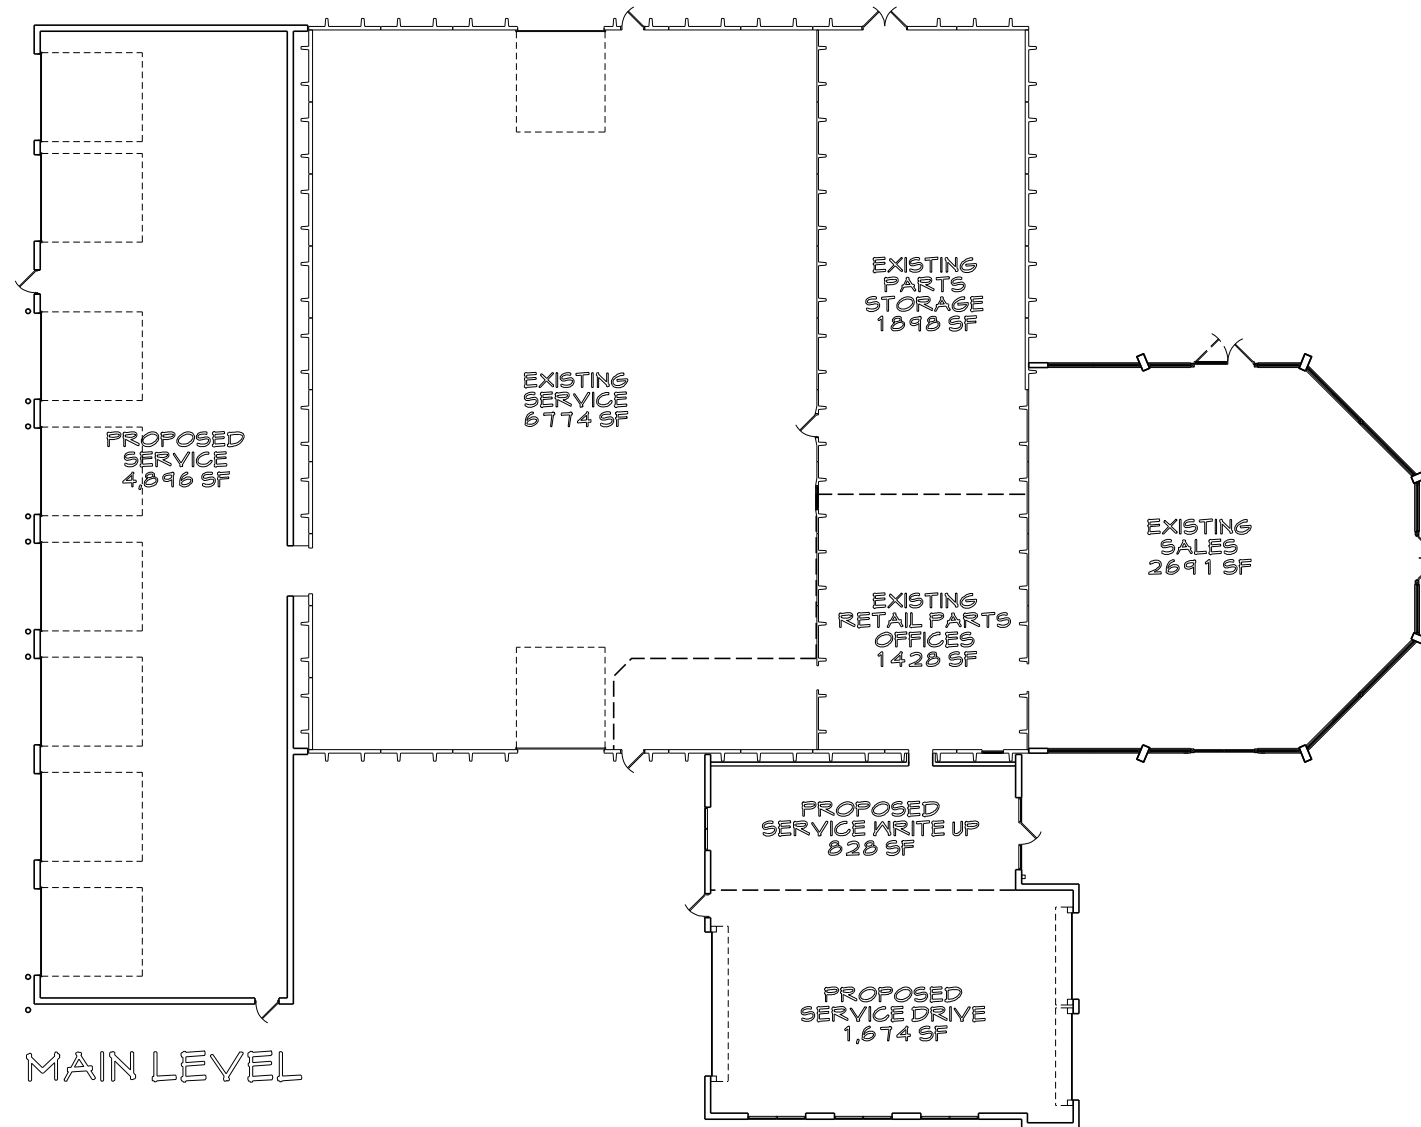

5 AREA BREAKDOWN

NOT TO SCALE