


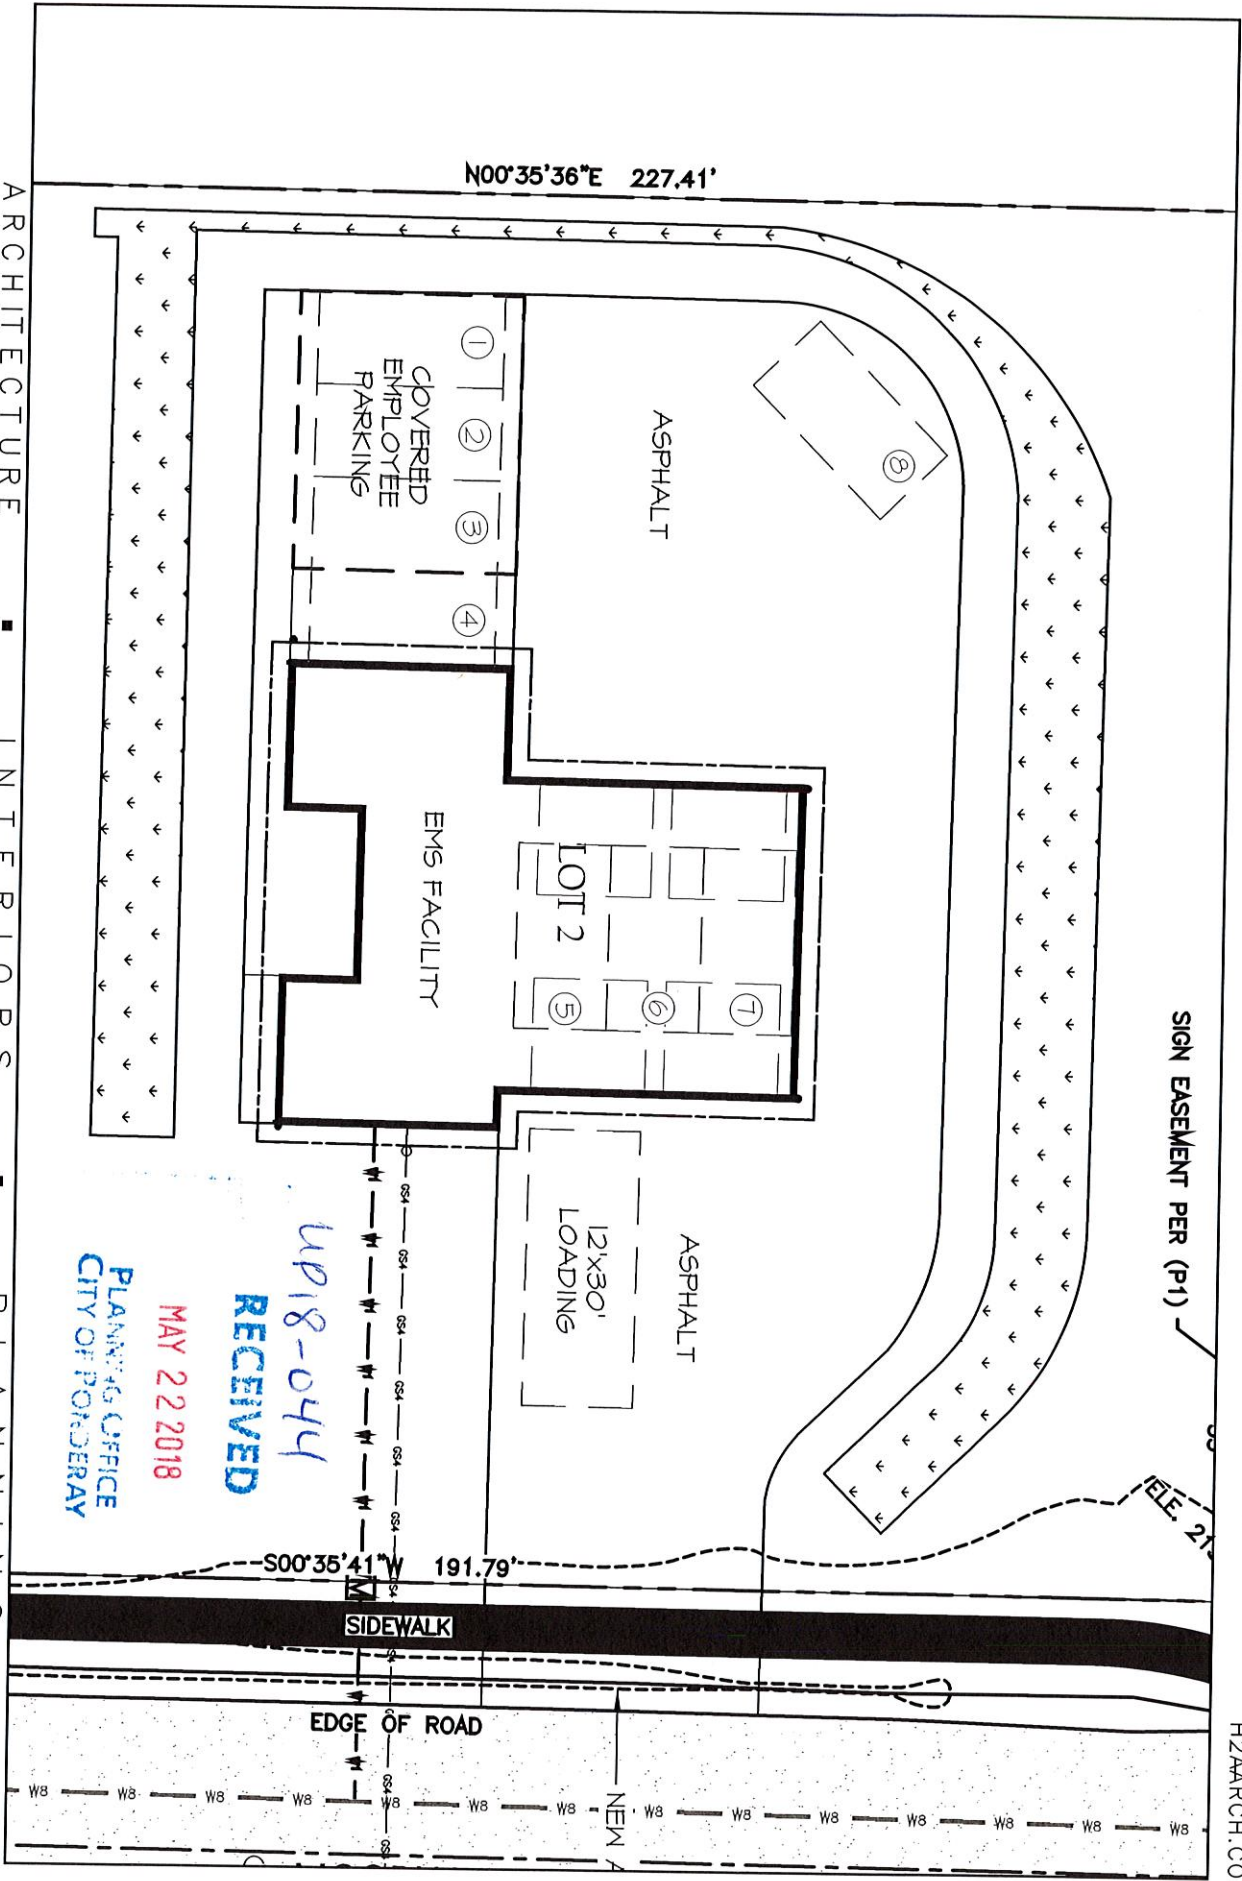

BONNER CO. EMS FACILITY	1753
PARKING LAYOUT PLAN	5/21/2018

420 INDIANA
 SUITE 100
 COEUR D'ALENE
 IDAHO 83814
 (208) 667-3430
 FAX 667-4693
 H2AARCH.COM



wp18-044
RECEIVED
 MAY 22 2018
 PLANNING OFFICE
 CITY OF POWDERAY

ARCHITECTURE ■ INTERIORS ■ PLANNING