


THE RETREAT AT BAY TRAIL

35-FT LOT SHARED DRIVE EXHIBIT

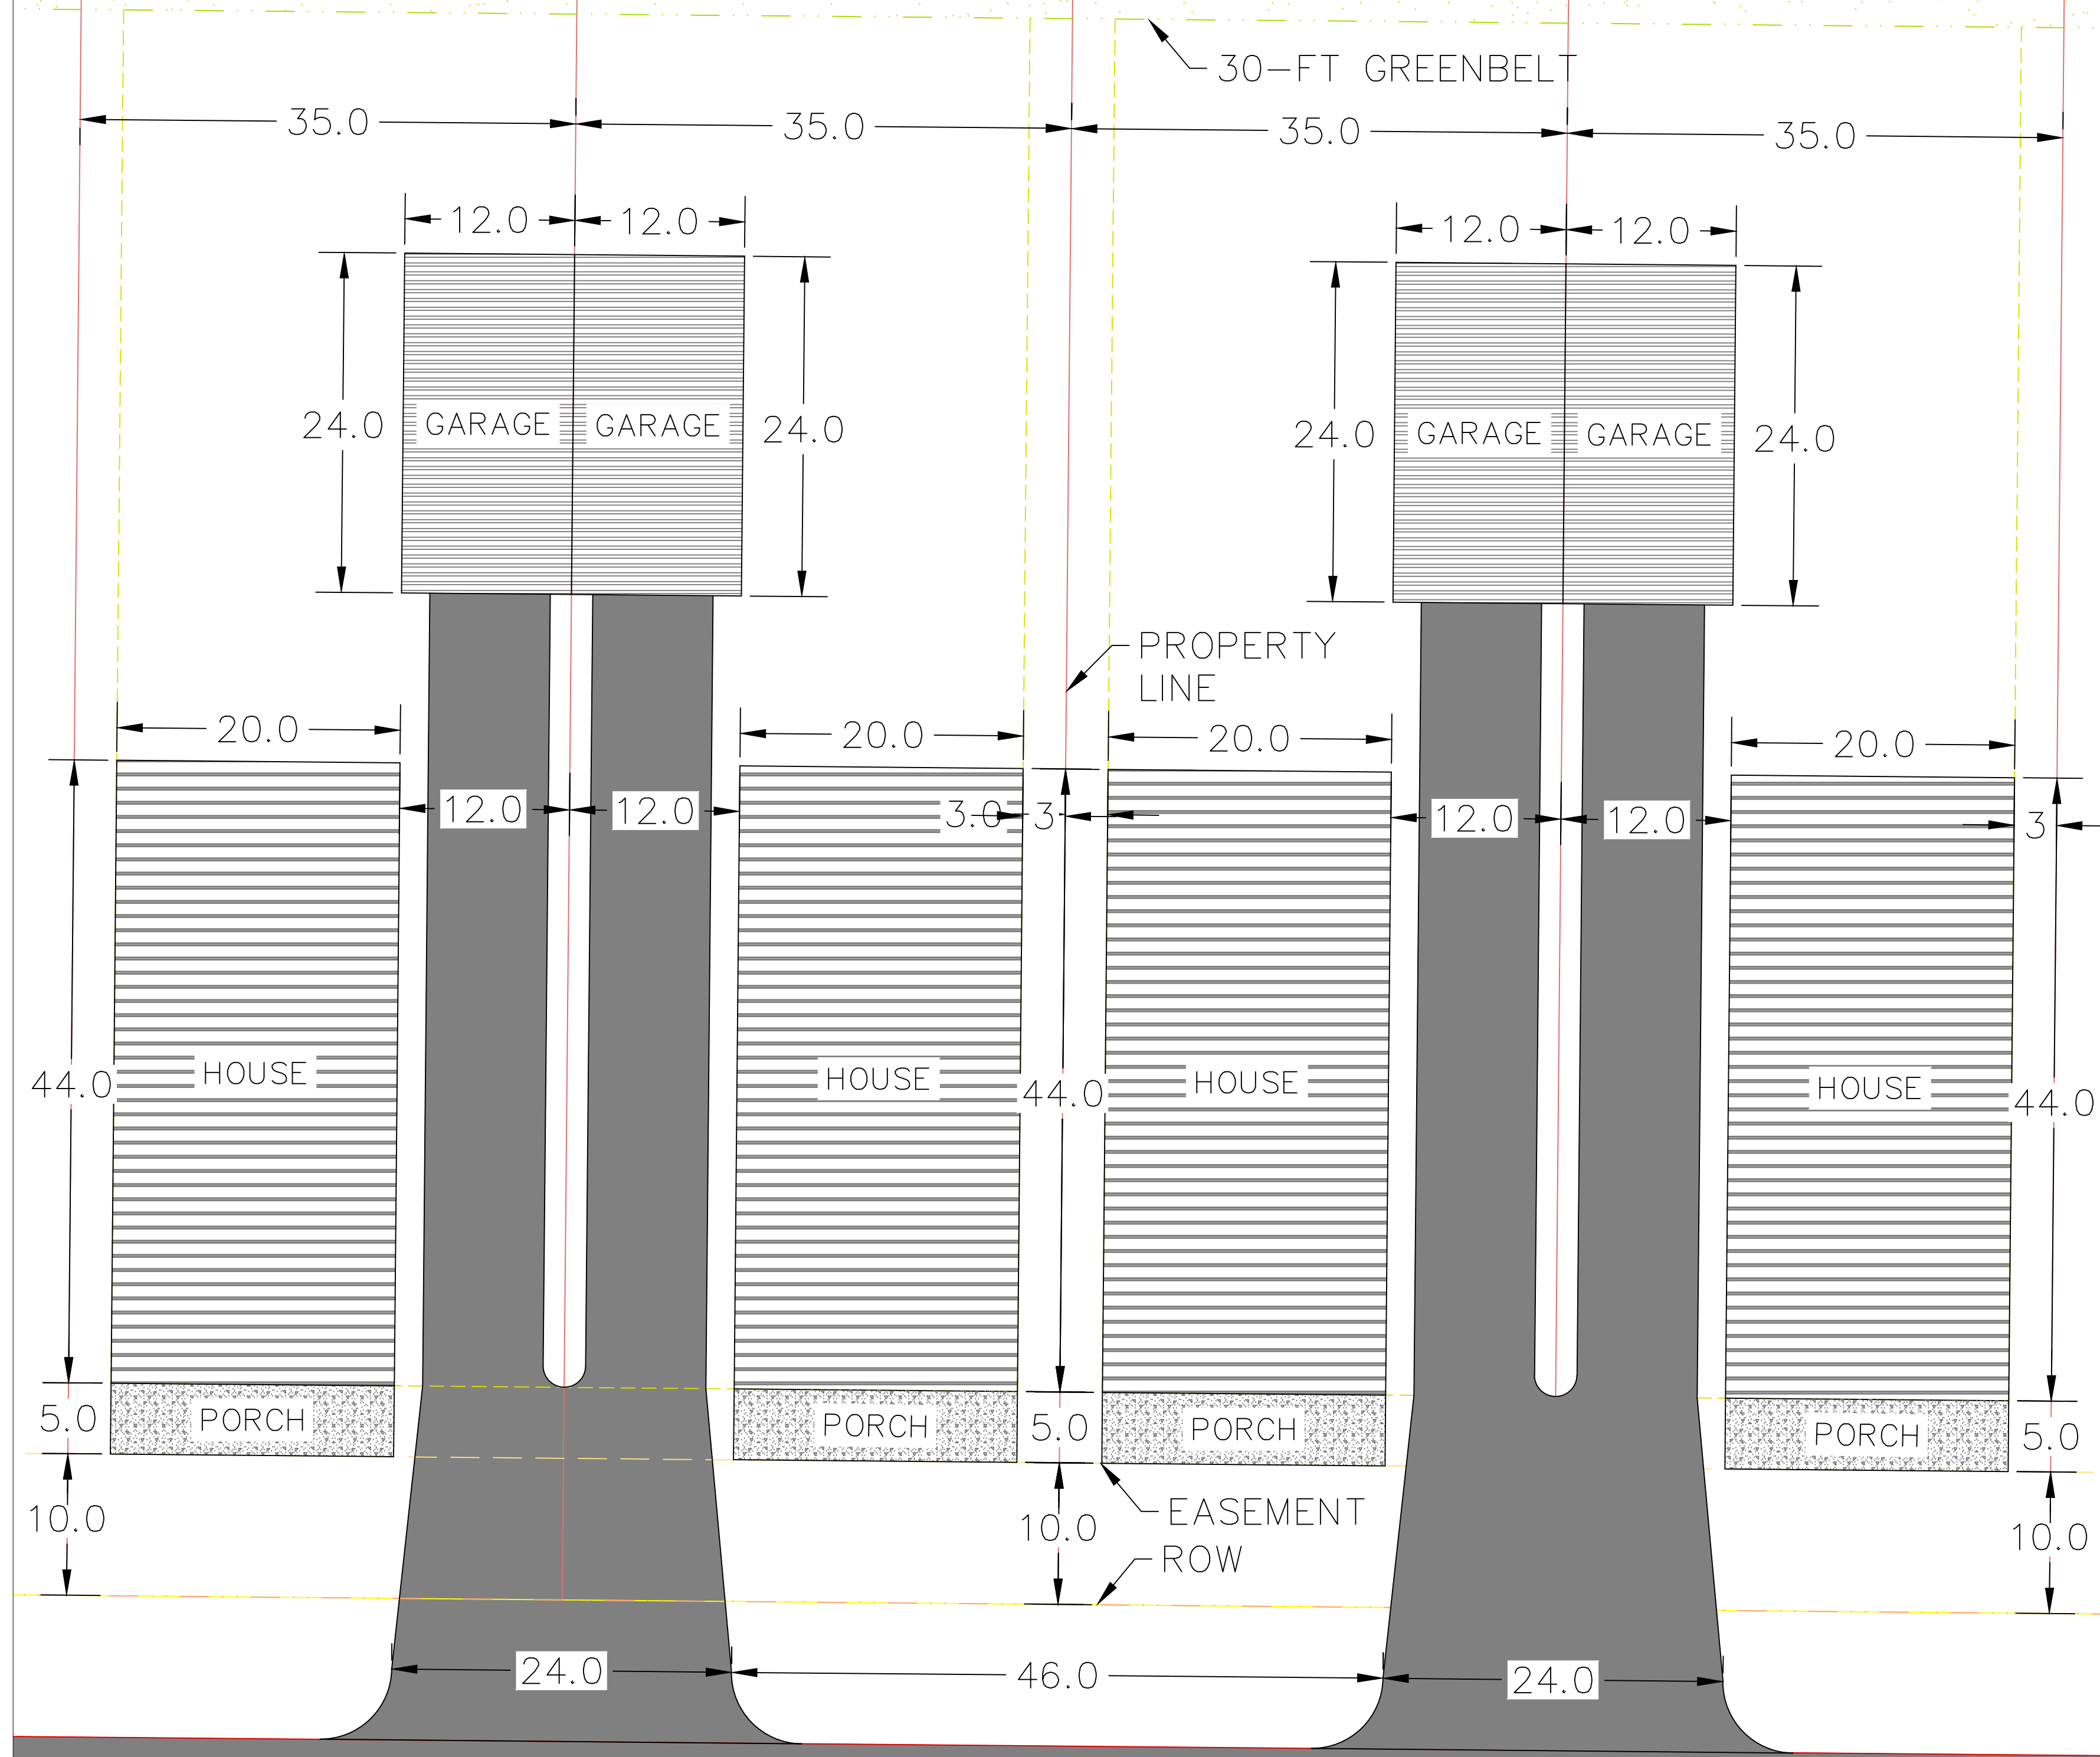

NOTES:

1. INTENDED FOR GARAGE LAYOUT, SETBACK AND DIMENSIONAL REFERENCE ONLY.
2. SEE ADDITIONAL EXHIBITS FOR VARIOUS BUILDING LAYOUTS AND CHARACTER

