



THE RETREAT AT BAY TRAIL

50-FT LOT SHARED DRIVE EXHIBIT

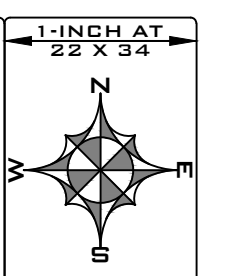


FORESITE ENGINEERING
 4118 E. LAKESIDE AVE. #01
 COEUR D'ALENE, IDAHO 83814

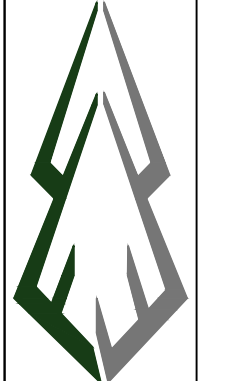

THE RETREAT AT BAY TRAIL
 50-FT LOT SHARED DRIVE EXHIBIT
 CITY OF PONDERAY, IDAHO

JOB #: 19-024-01
 SCALE: AS SHOWN
 DATE: 04-10-2020
 SHEET 01

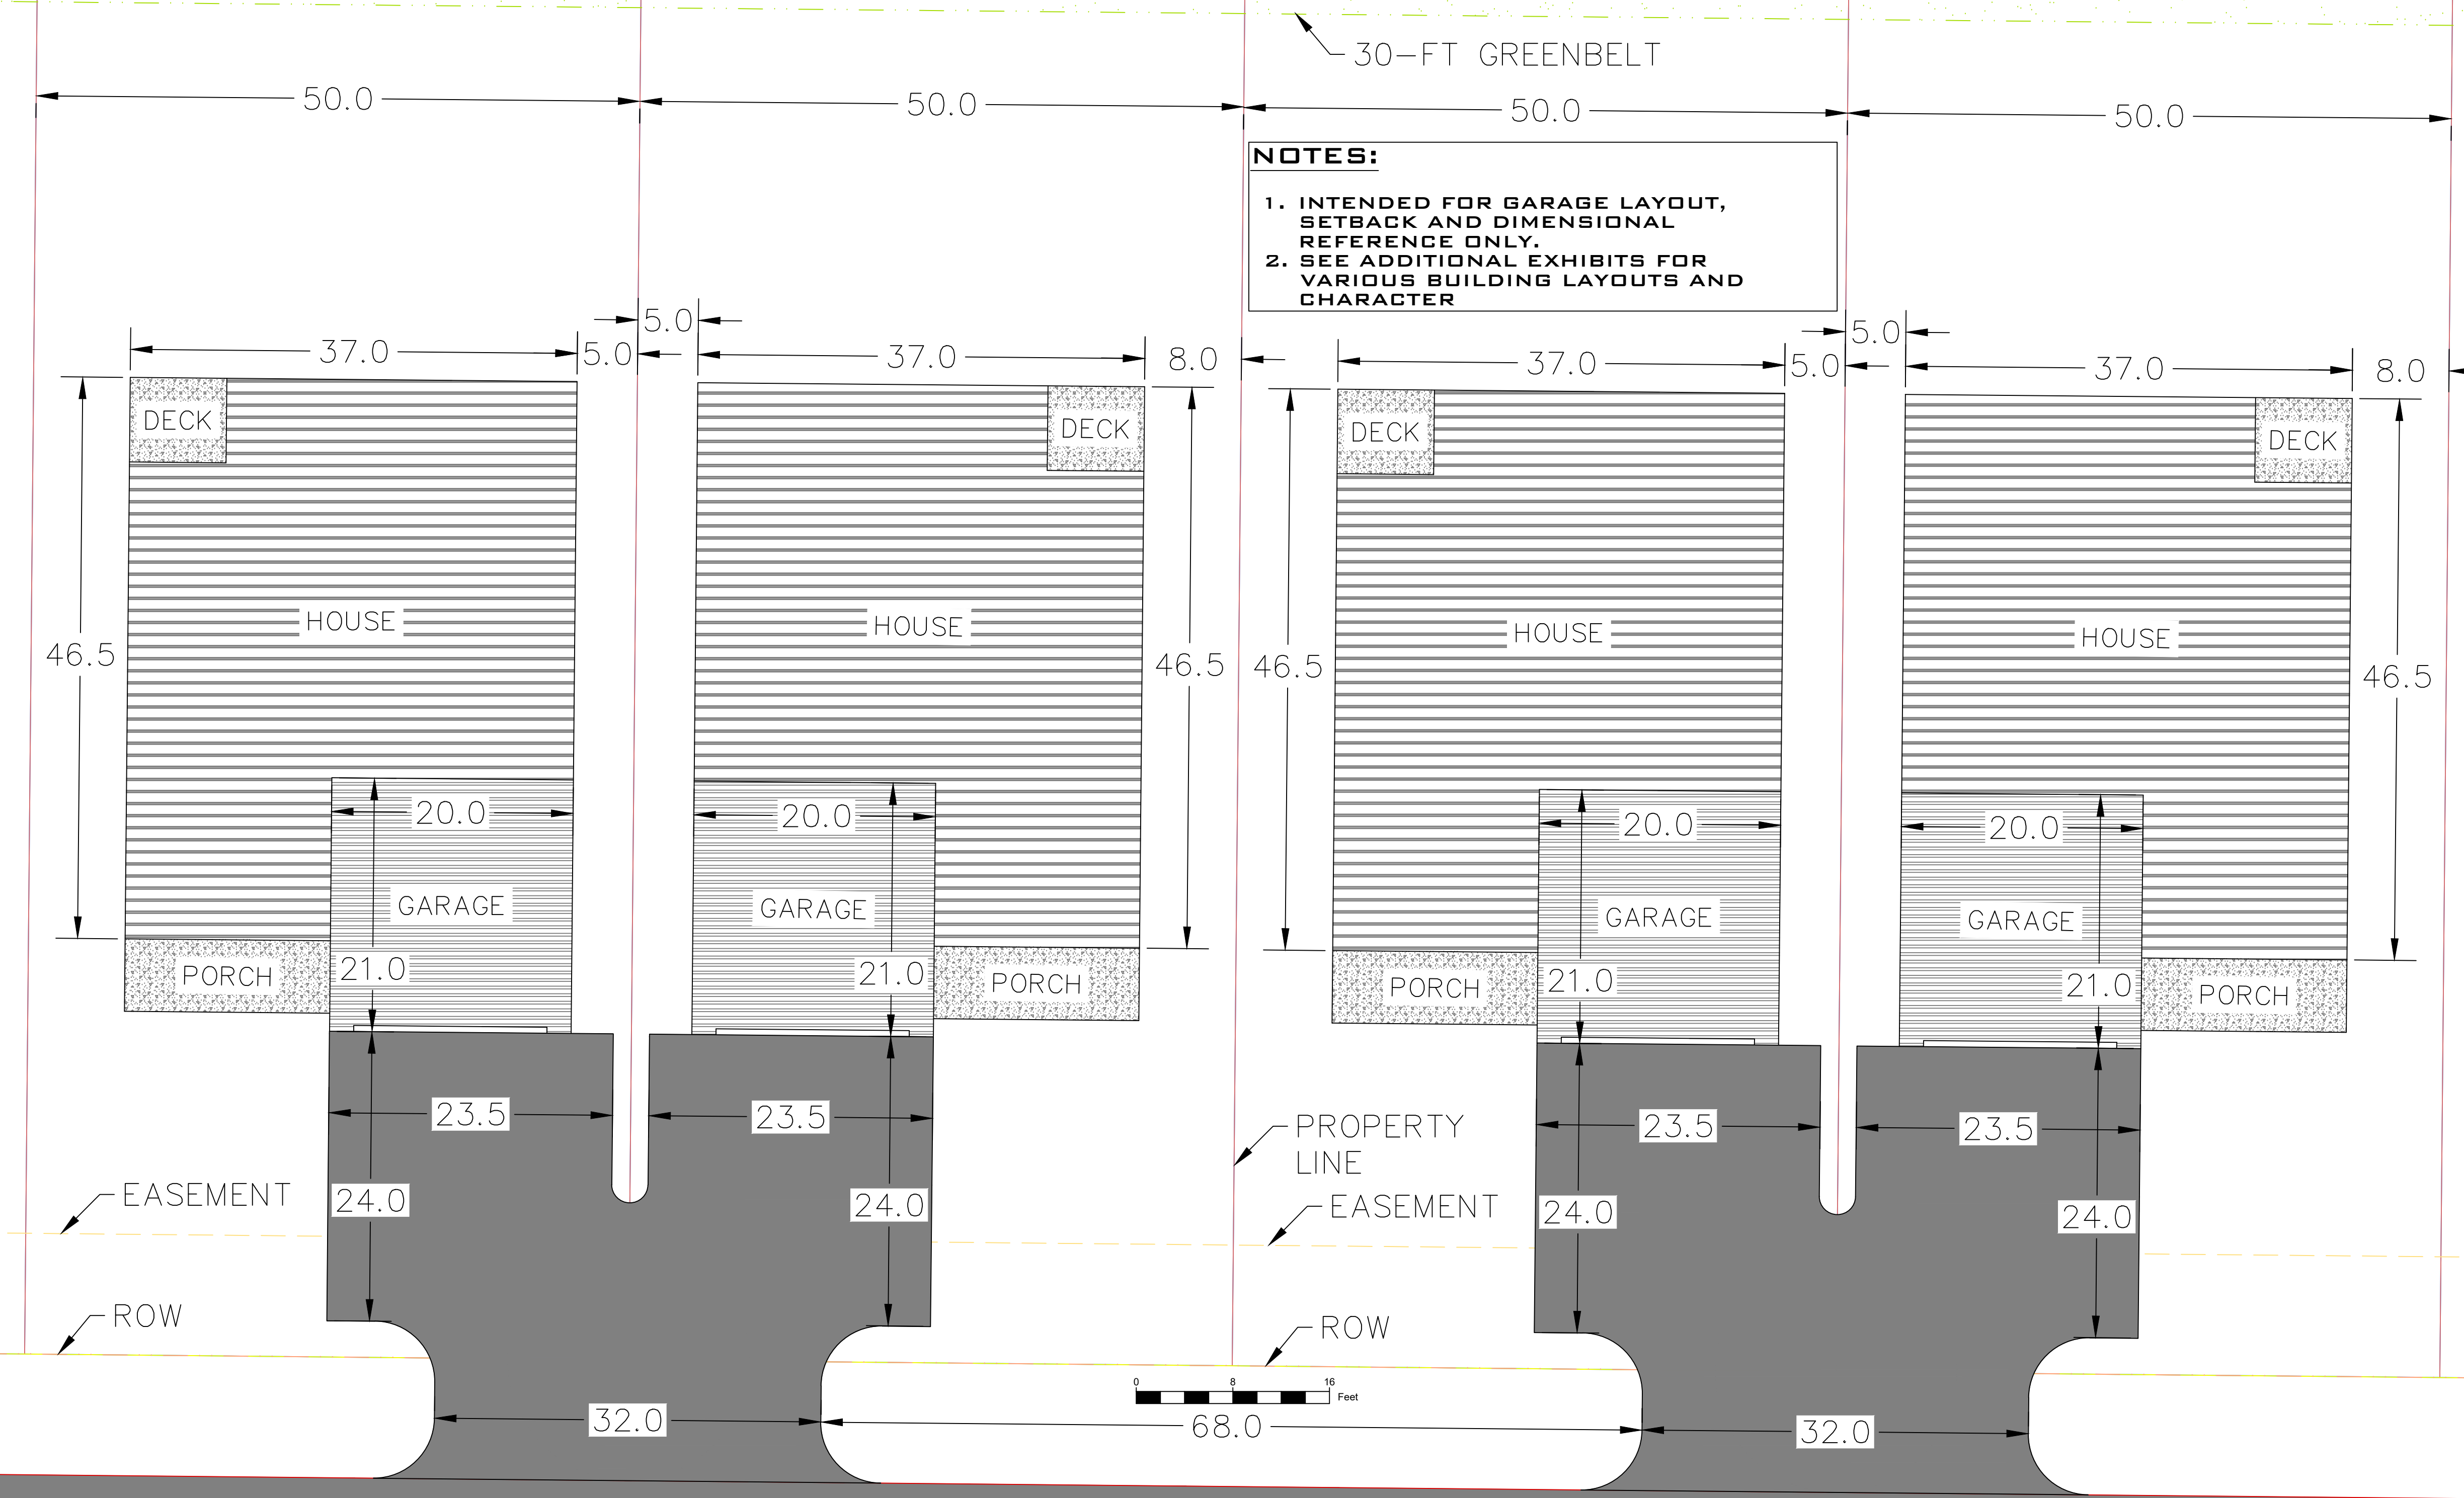

NOTES:

1. INTENDED FOR GARAGE LAYOUT, SETBACK AND DIMENSIONAL REFERENCE ONLY.
2. SEE ADDITIONAL EXHIBITS FOR VARIOUS BUILDING LAYOUTS AND CHARACTER