


THE RETREAT AT BAY TRAIL


SECTION 11, TOWNSHIP 57 NORTH, RANGE 3 WEST
BOISE MERIDIAN, BONNER COUNTY, IDAHO
CITY OF PONDERAY

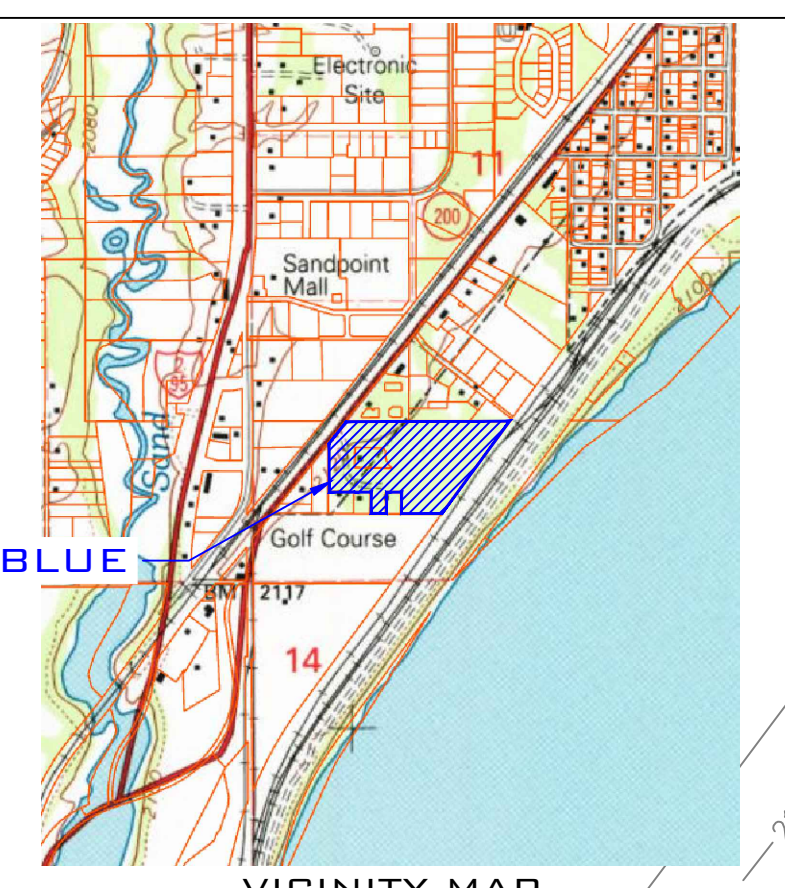

FORESITE ENGINEERING
 4118 E. LAKESIDE AVE. #01
 COEUR D'ALENE, IDAHO 83814

 THE RETREAT AT BAY TRAIL
 PRELIMINARY PLAT EXHIBIT
 CITY OF PONDERAY, IDAHO

 JOB #: 19-024-01
 SCALE: AS SHOWN
 DATE: 04-10-2020
 SHEET 01

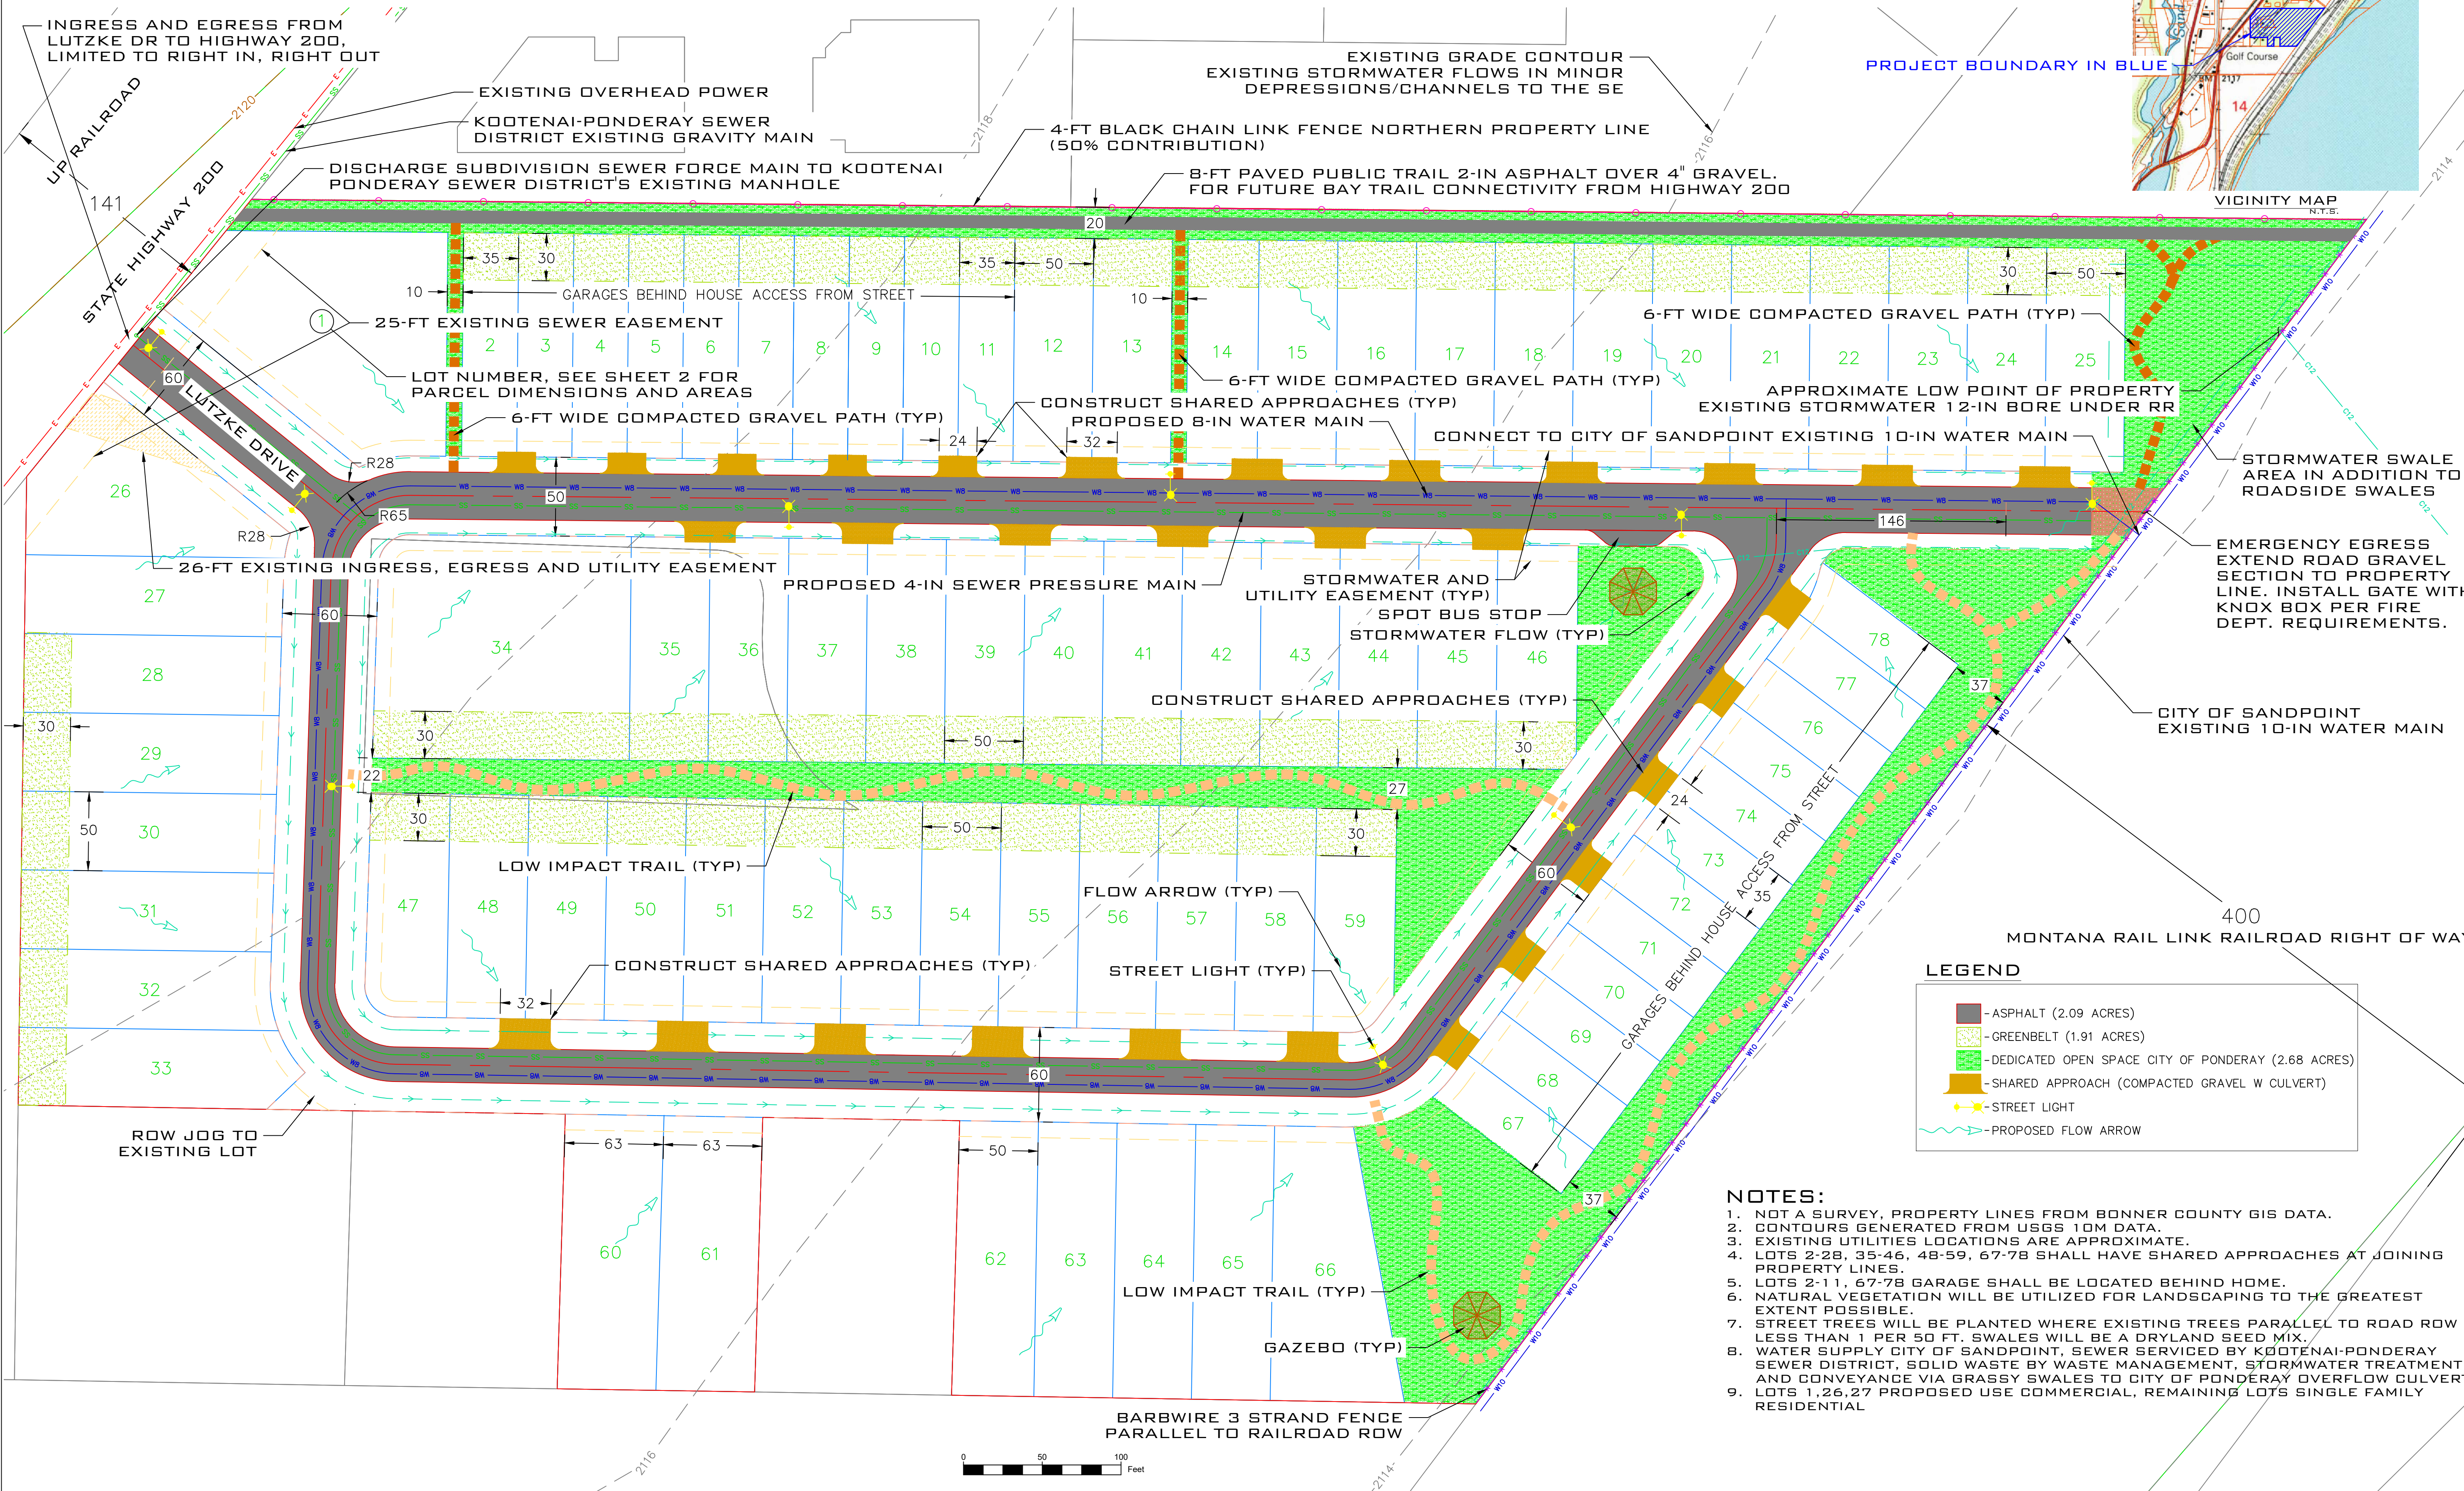


PARCEL DATA TABLES


Table with 4 columns: Parcel #, Area, Perimeter, Segment Lengths. Rows 1-23 and 24-45. Each row contains data for a specific parcel.

THE RETREAT AT BAY TRAIL

SECTION 11, TOWNSHIP 57 NORTH RANGE 3 W BOISE MERIDIAN BONNER COUNTY, IDAHO CITY OF PONDERAY

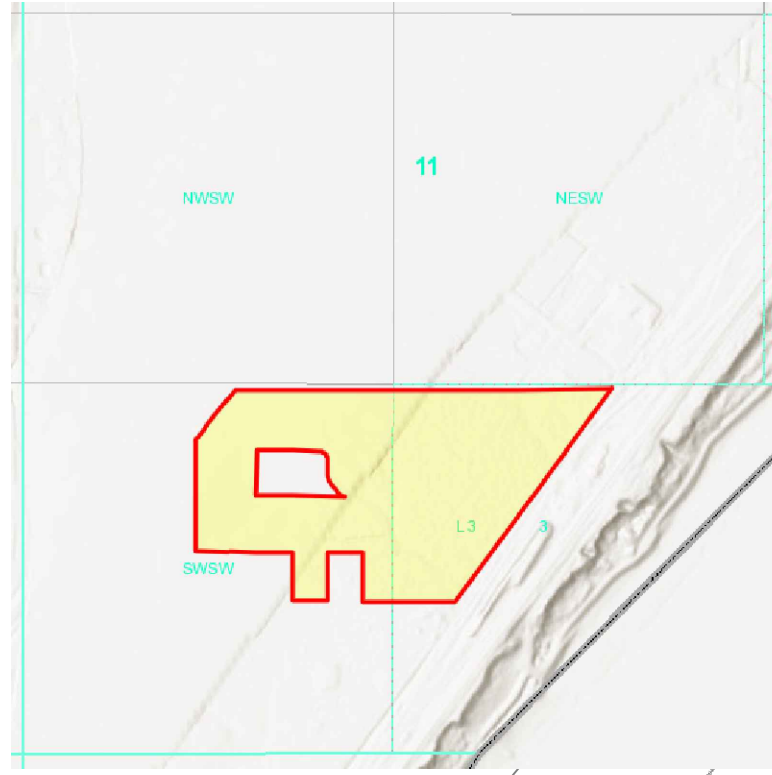

EASEMENTS OF RECORD PER BONNER COUNTY RECORDER INSTRUMENT #740077

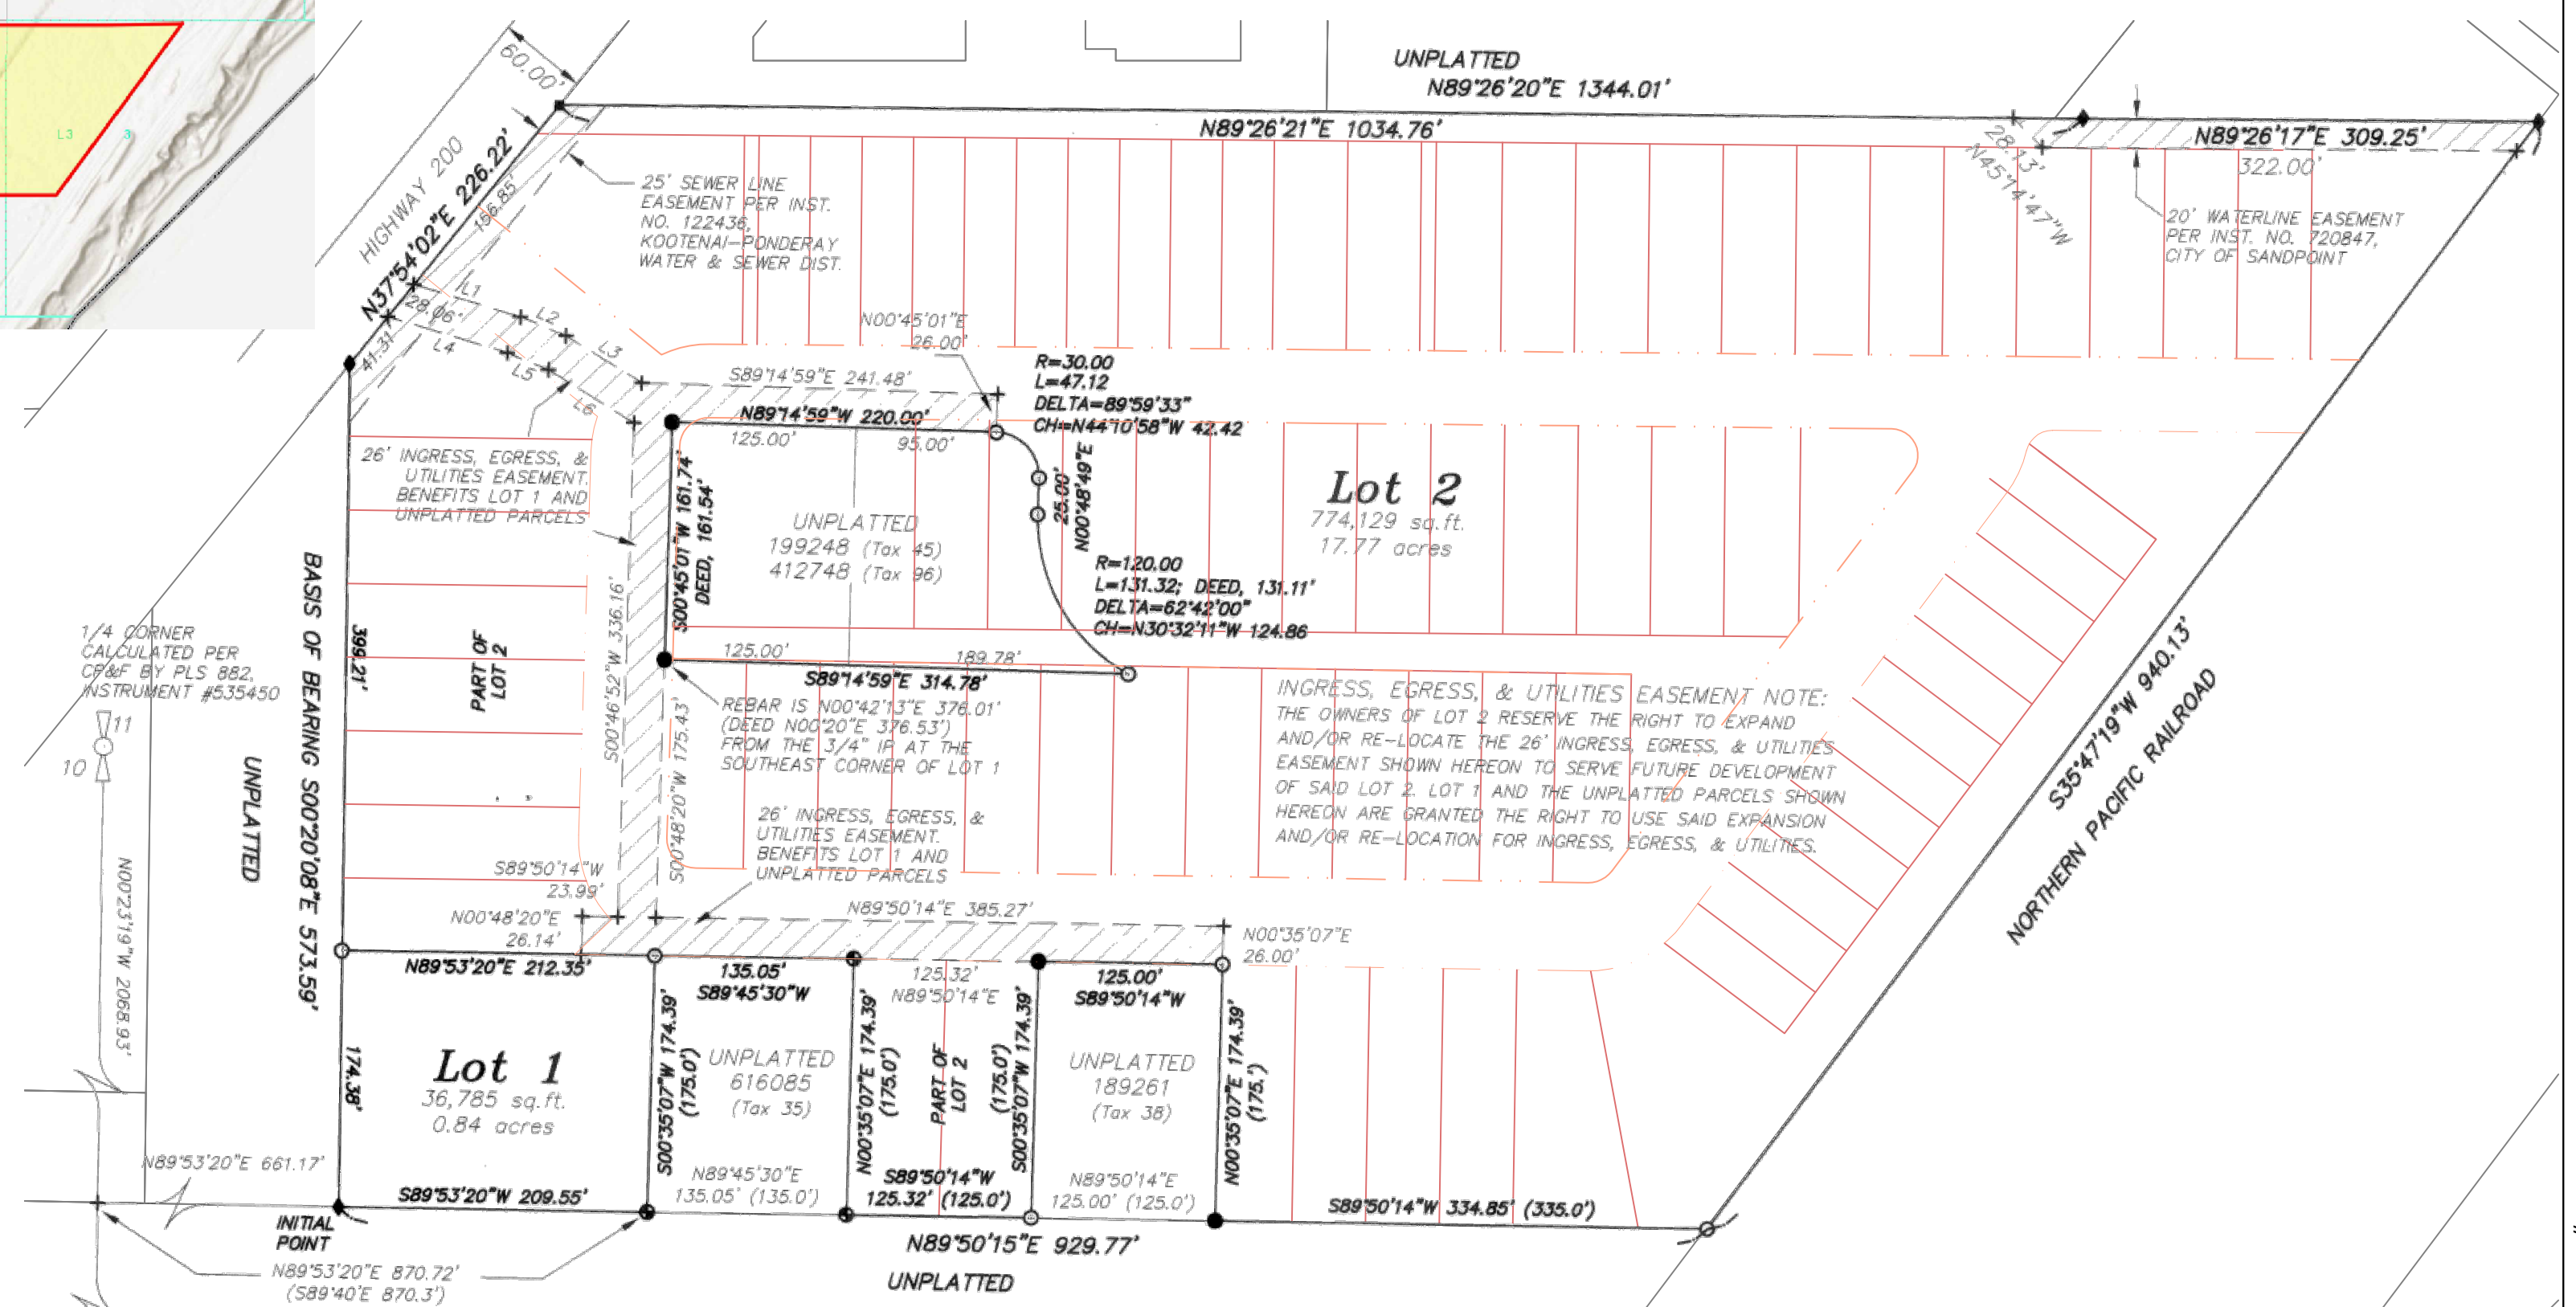

NOTES: 1. ALL ACCESS AND UTILITY EASEMENTS WILL BE UPDATE WITH EQUAL OR BETTER ACCESS AND OR UTILITY SERVICE TO EXISTING DEVELOPED PARCELS.

