

SITE NUMBER:	12281
BASE MDL:	SMART 55 - SQUARE 2017
ASSET TYPE:	FRANCHISEE
CLASSIFICATION:	NEW
OWNER:	WENSPOK
BASE VERSION:	2017
UPGRADE CLASSIFICATION:	NEW BUILD
PROJECT YEAR:	2020
FURNITURE PACKAGE:	2016 V3
DRAWING RELEASE:	JANUARY 2020

RCP ARCHITECTS
 Russell C. Page
 204 N. Division Street, Suite 'E'
 Spokane, WA 99202
 (509) 467-9748 Fax: (509) 467-9817

PROJECT TYPE: NEW
 SMART 55 SQE

Wendy's
 HIGHWAY 95
 PONDERAY, ID 83852

REV.	DATE	DESCRIPTION
1		
2		
3		
4		
5		


ISSUE DATE: 5-26-2020
 PROJECT NUMBER: 20-113
 DRAWN BY: MEK
 CHECKED BY:

SEAL
 LICENSED ARCHITECT
 AR 84311
 Russell C. Page
 STATE OF IDAHO

SHEET NAME
 SIGN PLAN

SHEET NUMBER

AS1.0S

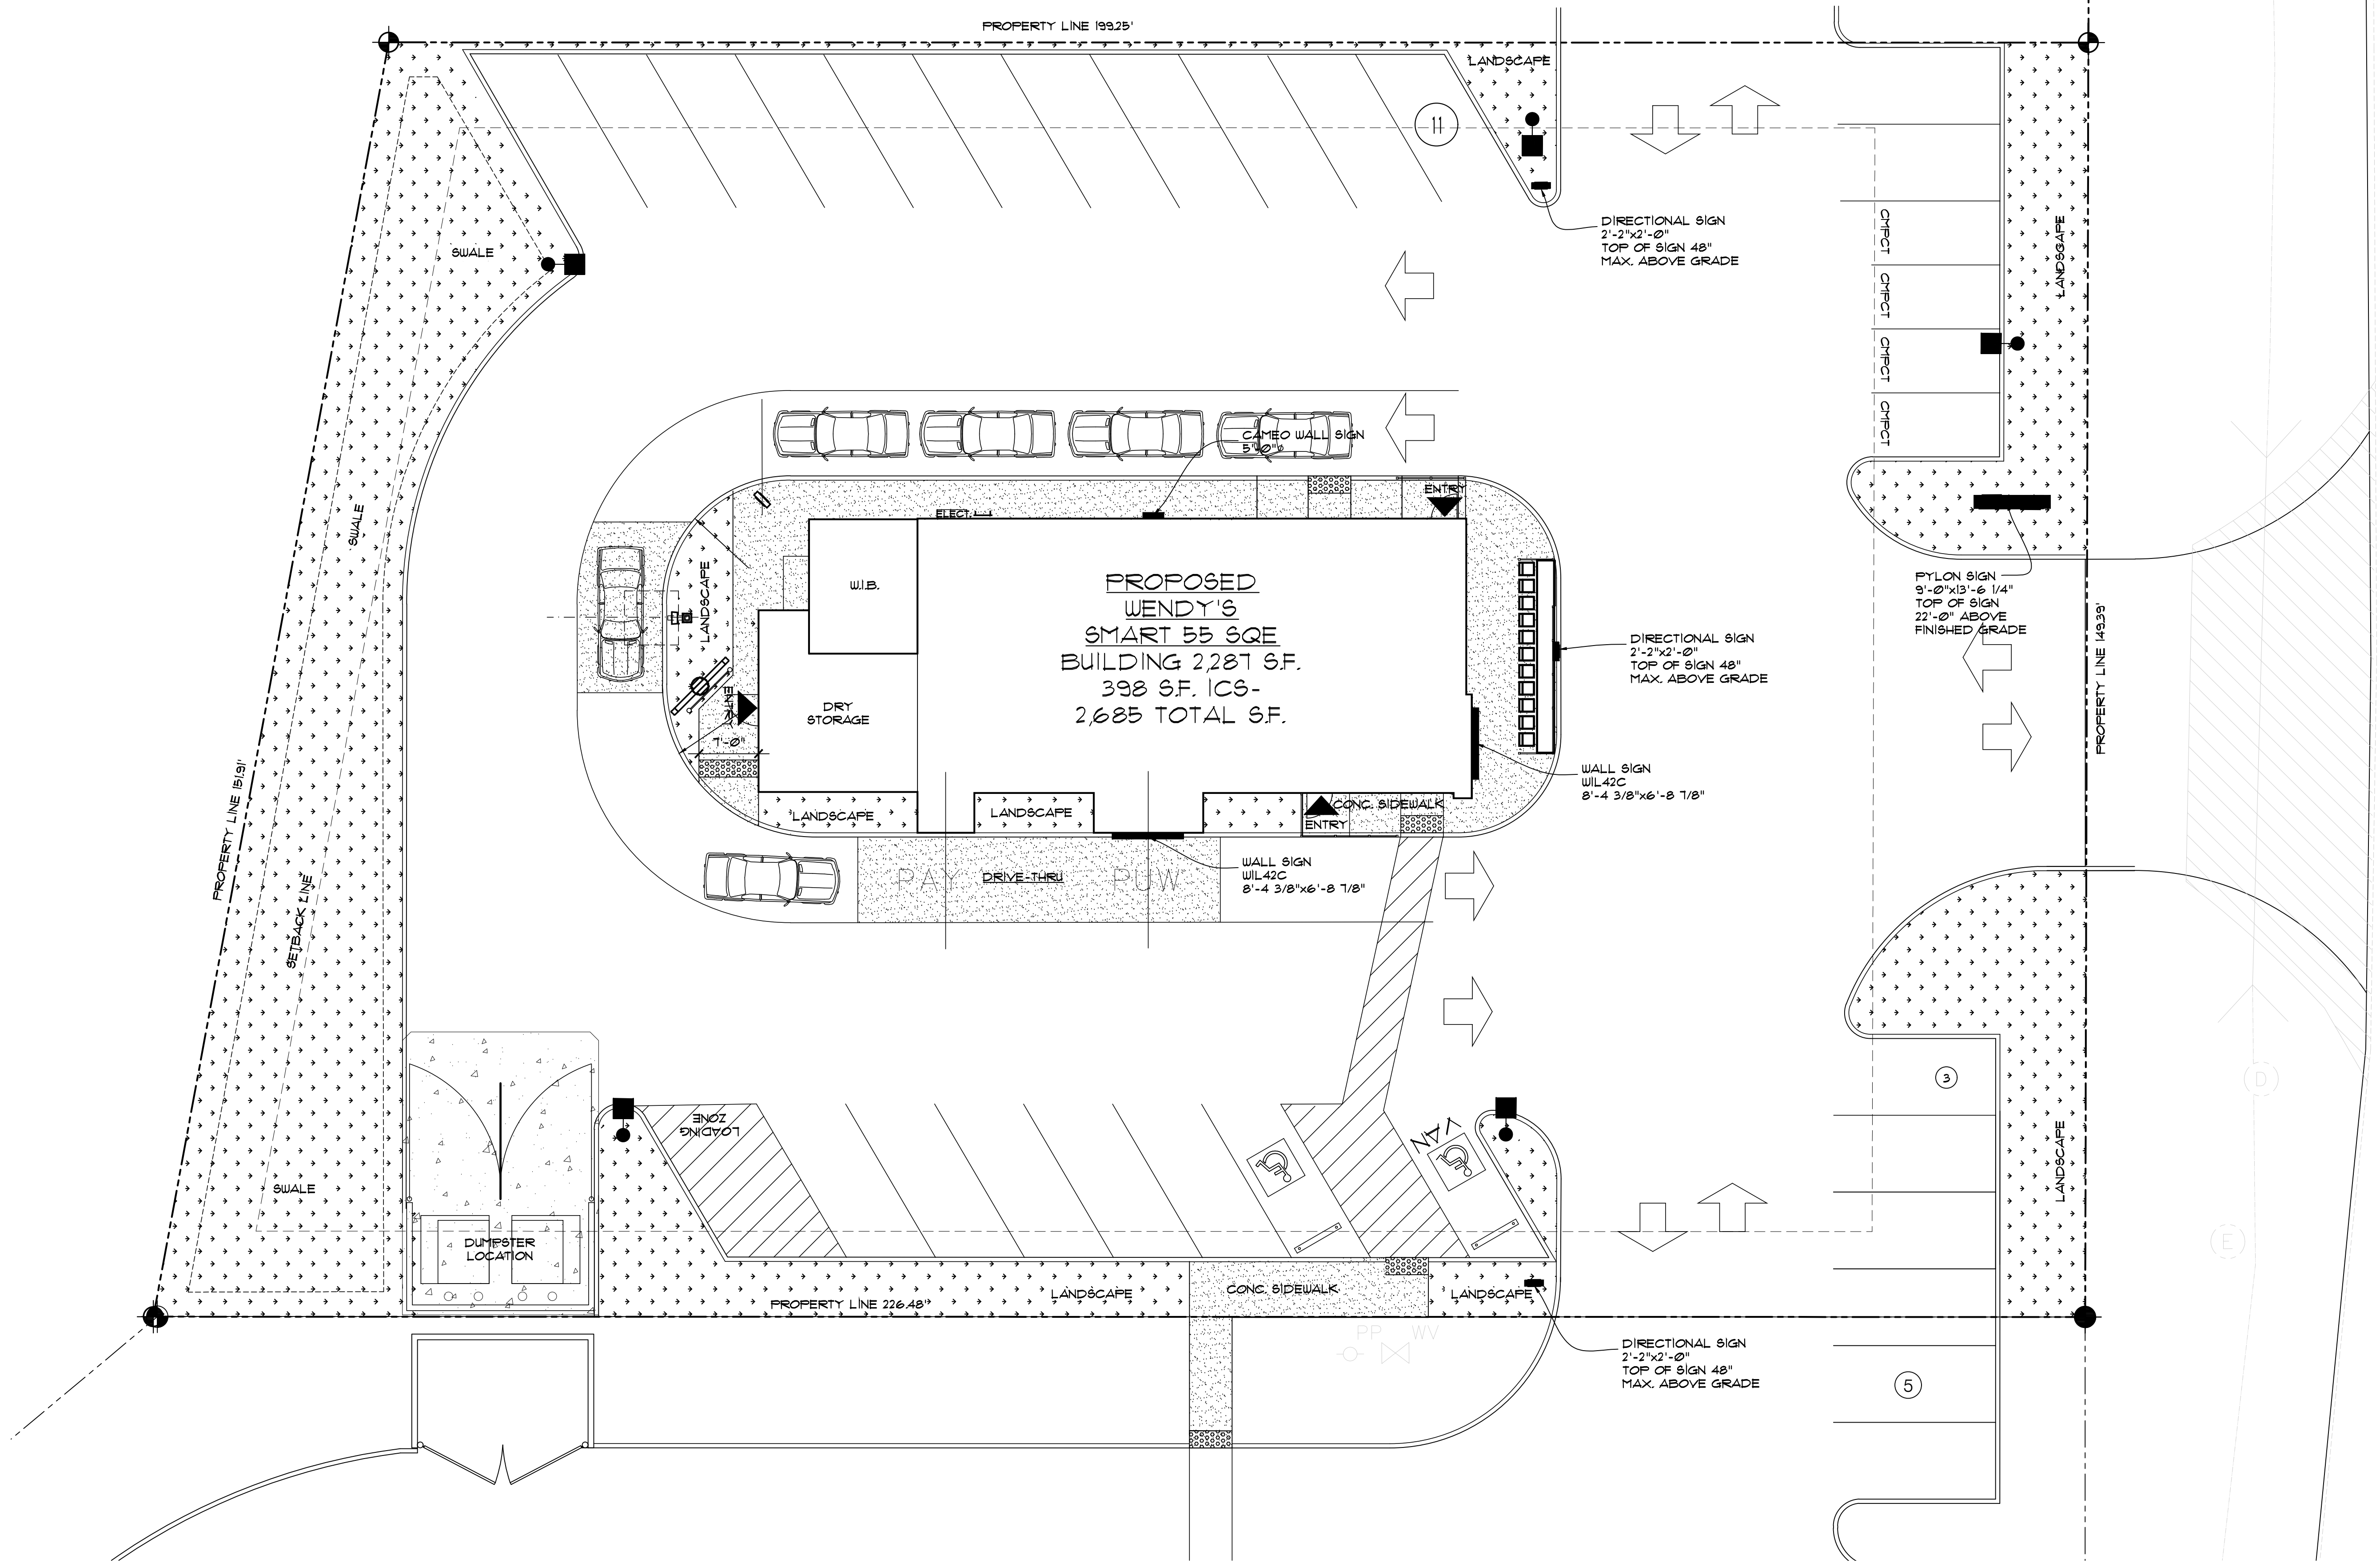

12/7/2020, 8:28 AM, N:\Home\20-113 WENDY'S PONDERAY\WENDY'S SIGN PLAN.dwg, User:

01 SIGN PLAN
 SCALE: 1" = 10'

