


Exhibit A - Conceptual development plan -

Subdivision: Ponderay Cottages

Legal Description: Block 8 of Starr's Acreage, according to the plat thereof, recorded in Book 1 of Plats, Page 88, records of Bonner County Idaho

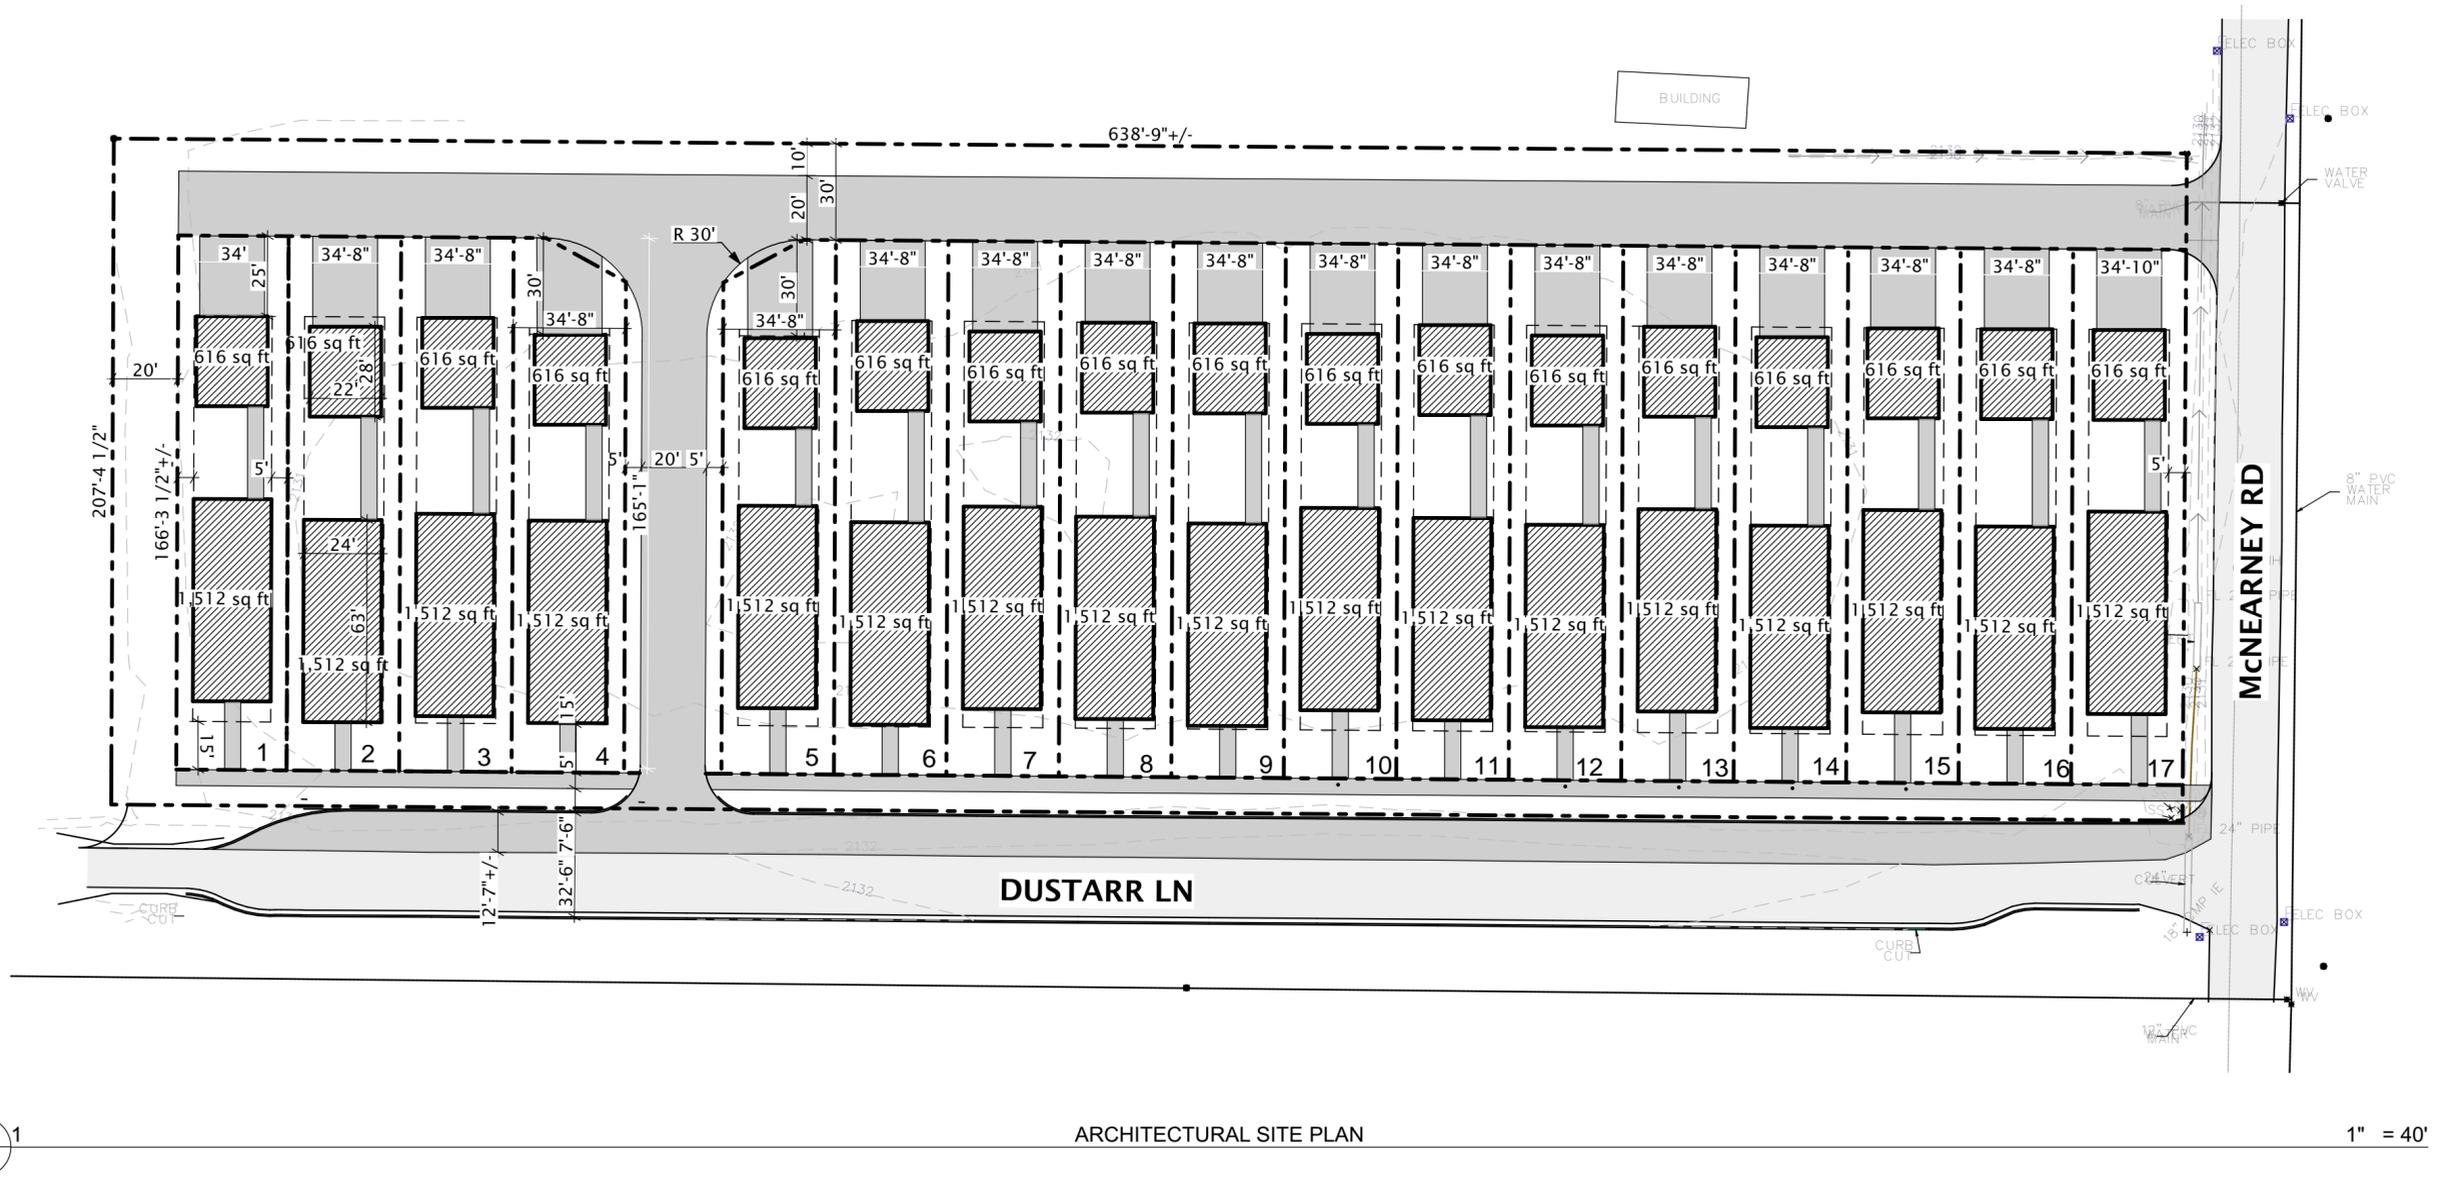

Lots are approx. 5,800 SF each

SCHEMATIC DESIGN DRAWINGS  
PRELIMINARY  
NOT FOR CONSTRUCTION

PONDERAY COTTAGES	CONCEPTUAL SITE PLAN	A050 01/04/2021	P.O. BOX 9 SANDPOINT, IDAHO 83864 (208) 263-5072 info@BodenArchitecture.com www.BodenArchitecture.com	
-------------------	----------------------	--------------------	---	---