




SS23-0416  
**RECEIVED**



JUN 13 2023

**CONTOUR MAP**  
FOR HAMMACK CONSTRUCTION INC.  
IN GOV'T LOT 4, SECTION 2, TOWNSHIP 57 NORTH, RANGE 2 WEST,  
BOISE MERIDIAN, CITY OF PONDERAY, BONNER COUNTY, IDAHO **PLANNING CITY OF PONDERAY**

3882 N. Schreiber Way, Suite 104  
Coeur d'Alene, ID 83815  
(208) 635-5825

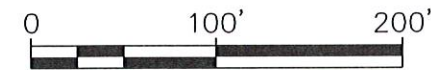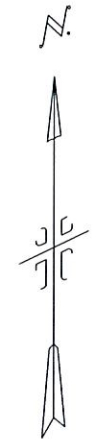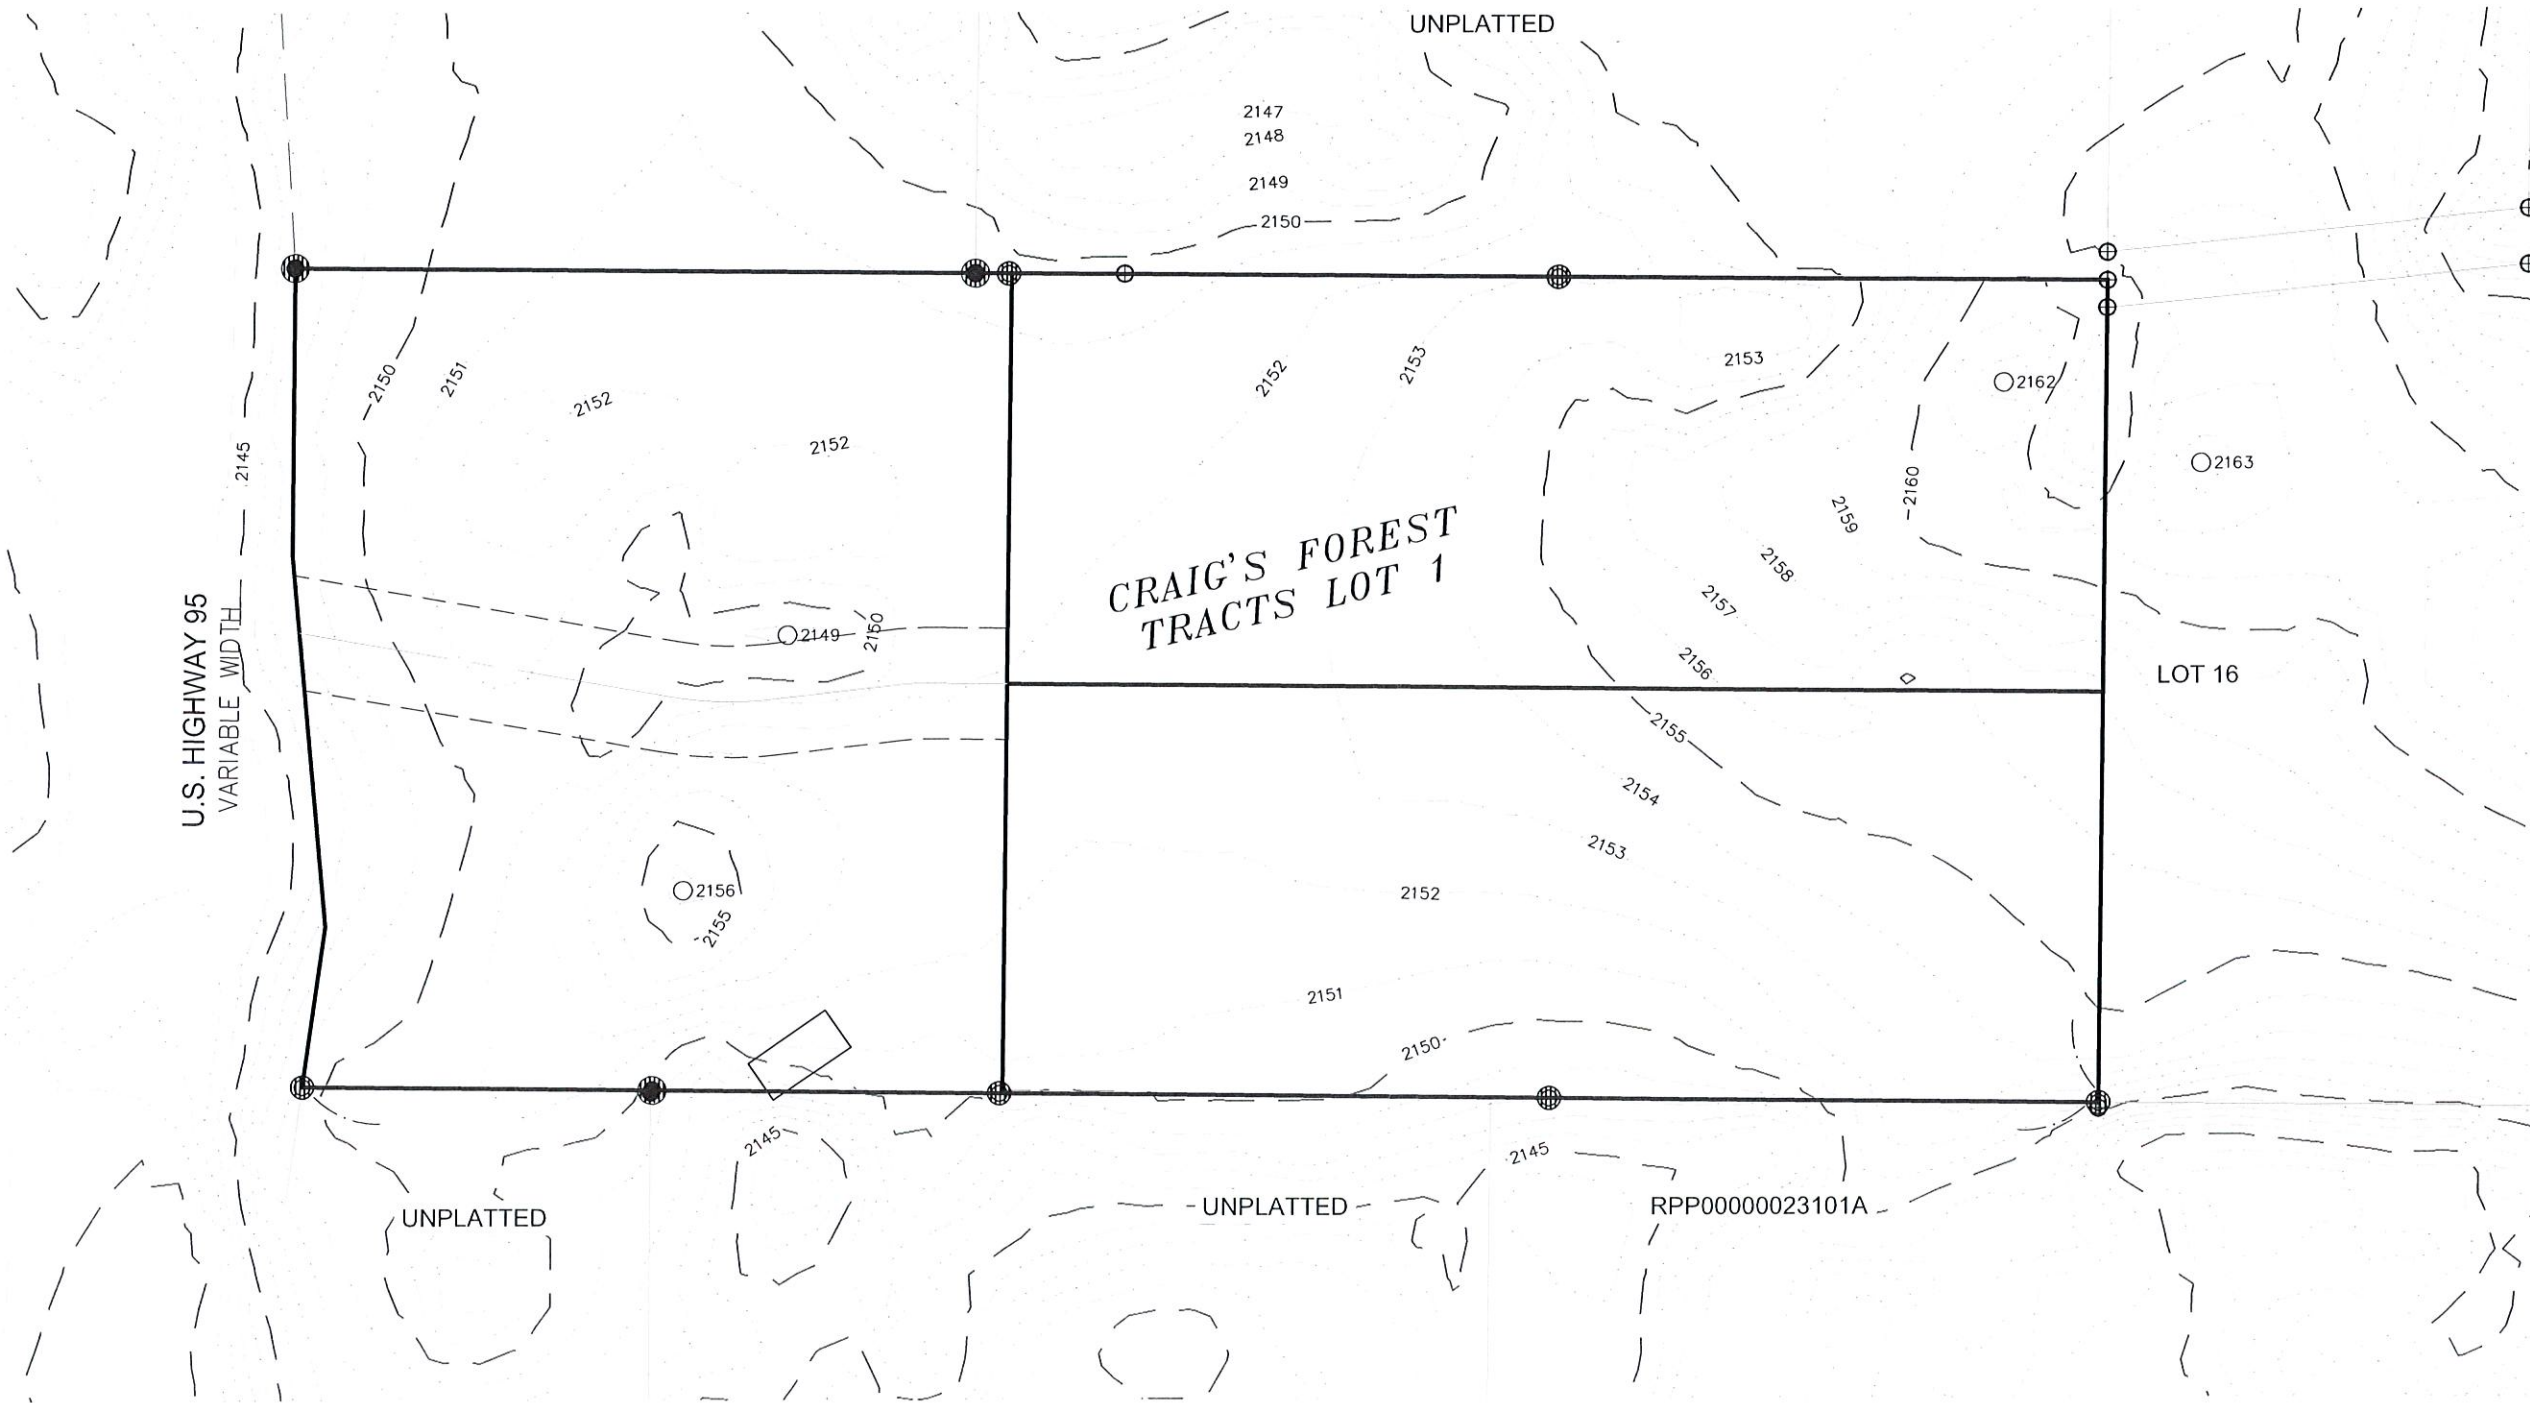

Plot Date: 6/5/2023 9:35 AM Plotted By: Vicki Klemm  
Path: Z:\DOCUMENTS\PROJECTS\2023\151126-HAMMACK CONSTRUCTION\HWY 95\09-DWG\SLOPE MAP.DWG

