


SM24-105  
**RECEIVED**

MAY 29 2024  
**PLANNING  
CITY OF PONDERAY**

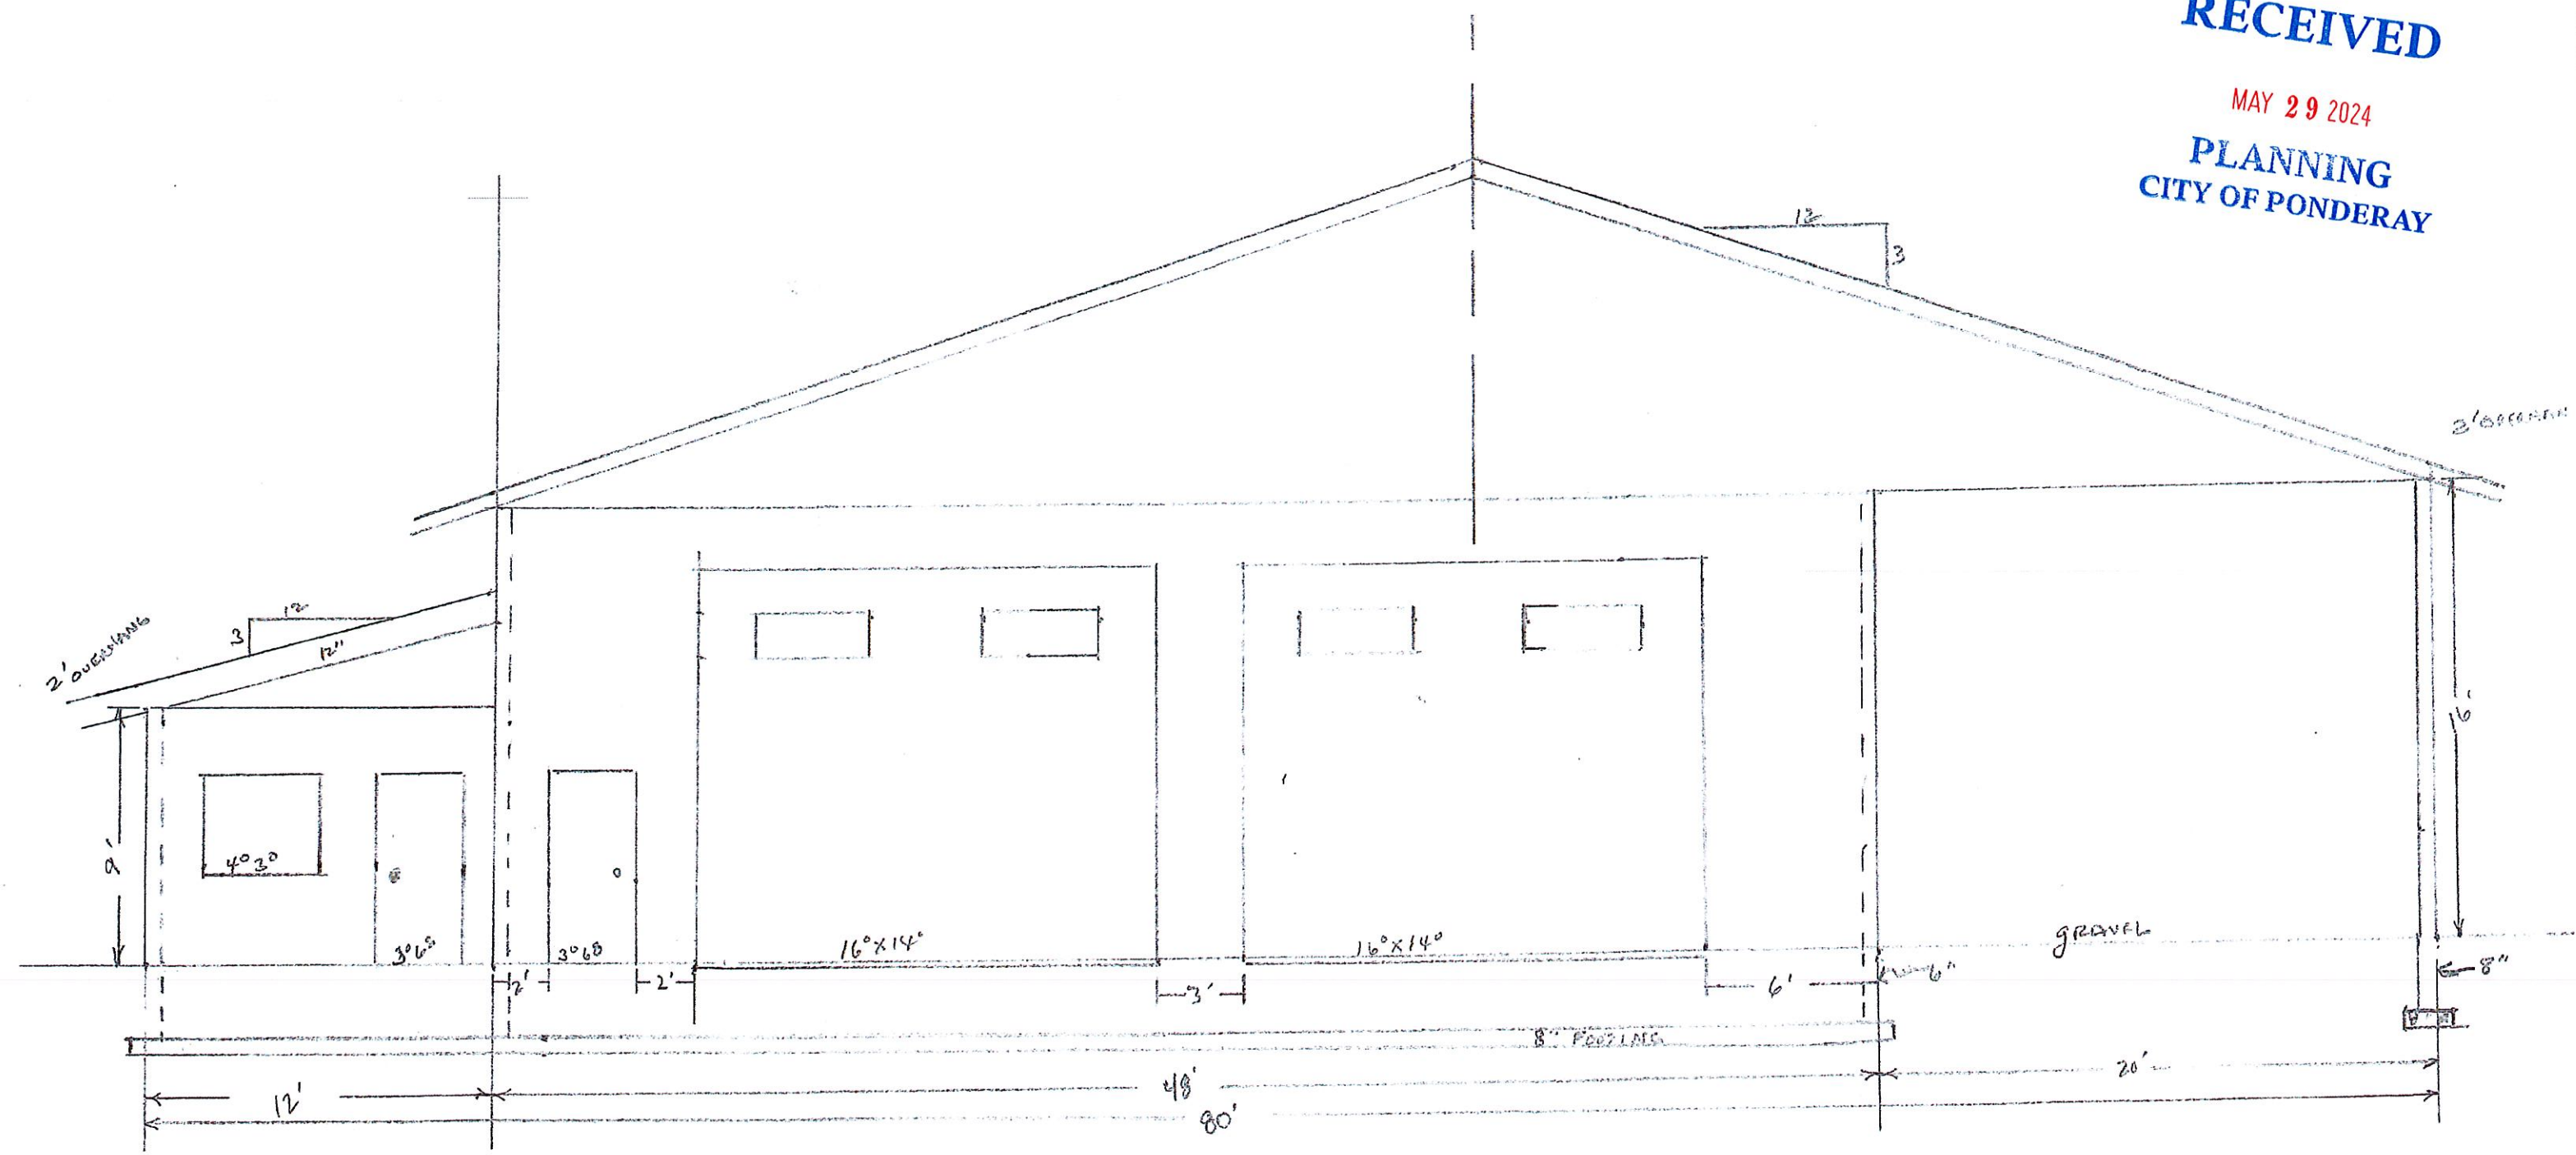

3/16-1'