


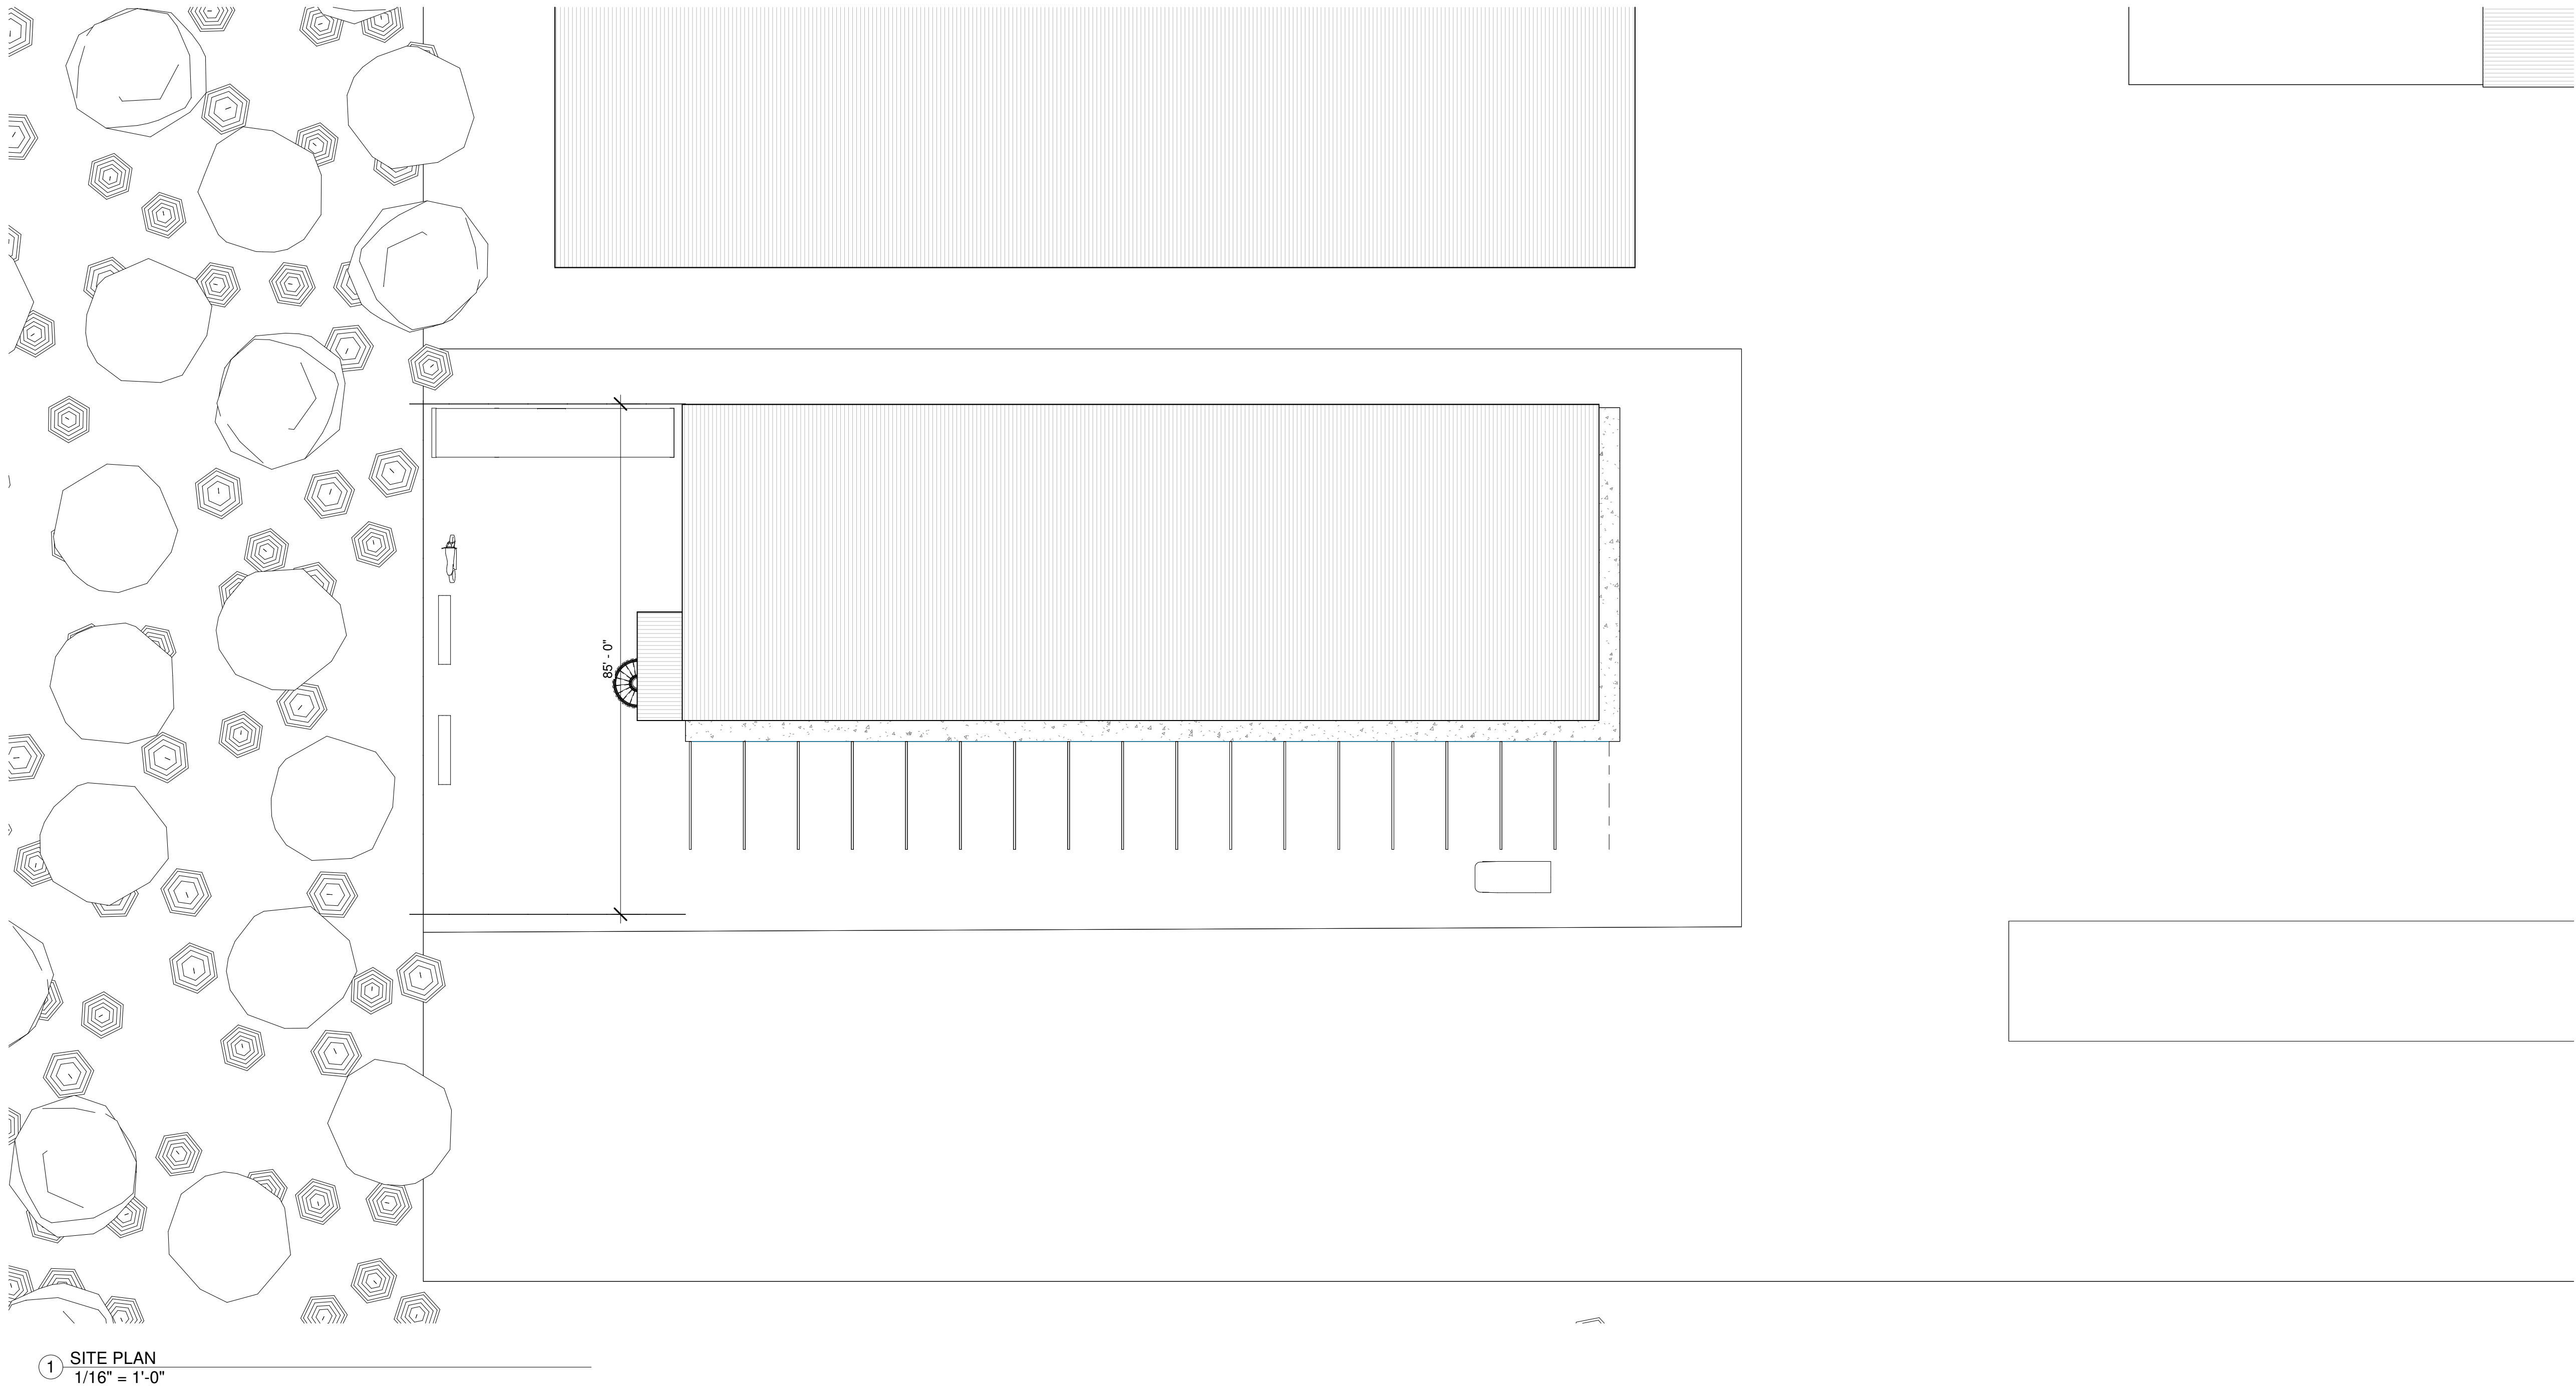


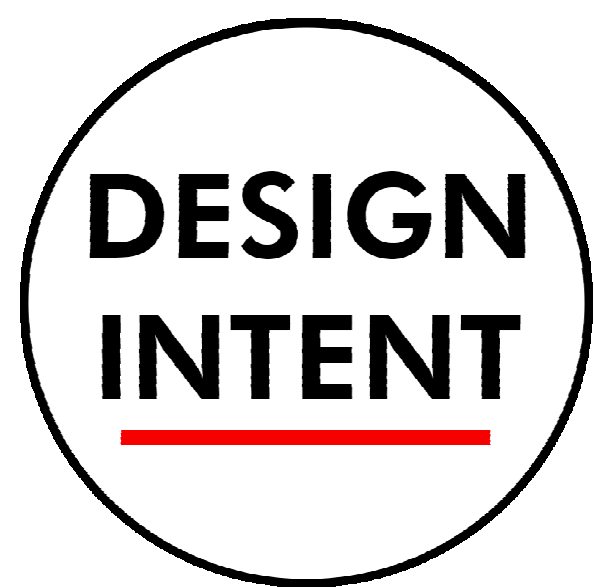


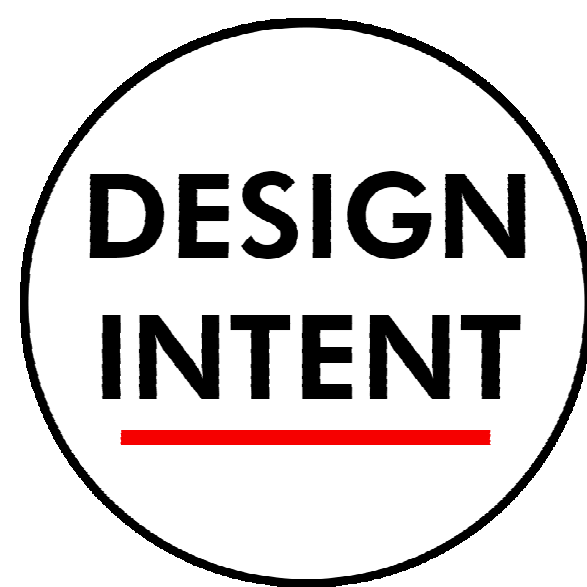


1 FIRST FLOOR PLAN
1/8" = 1'-0"

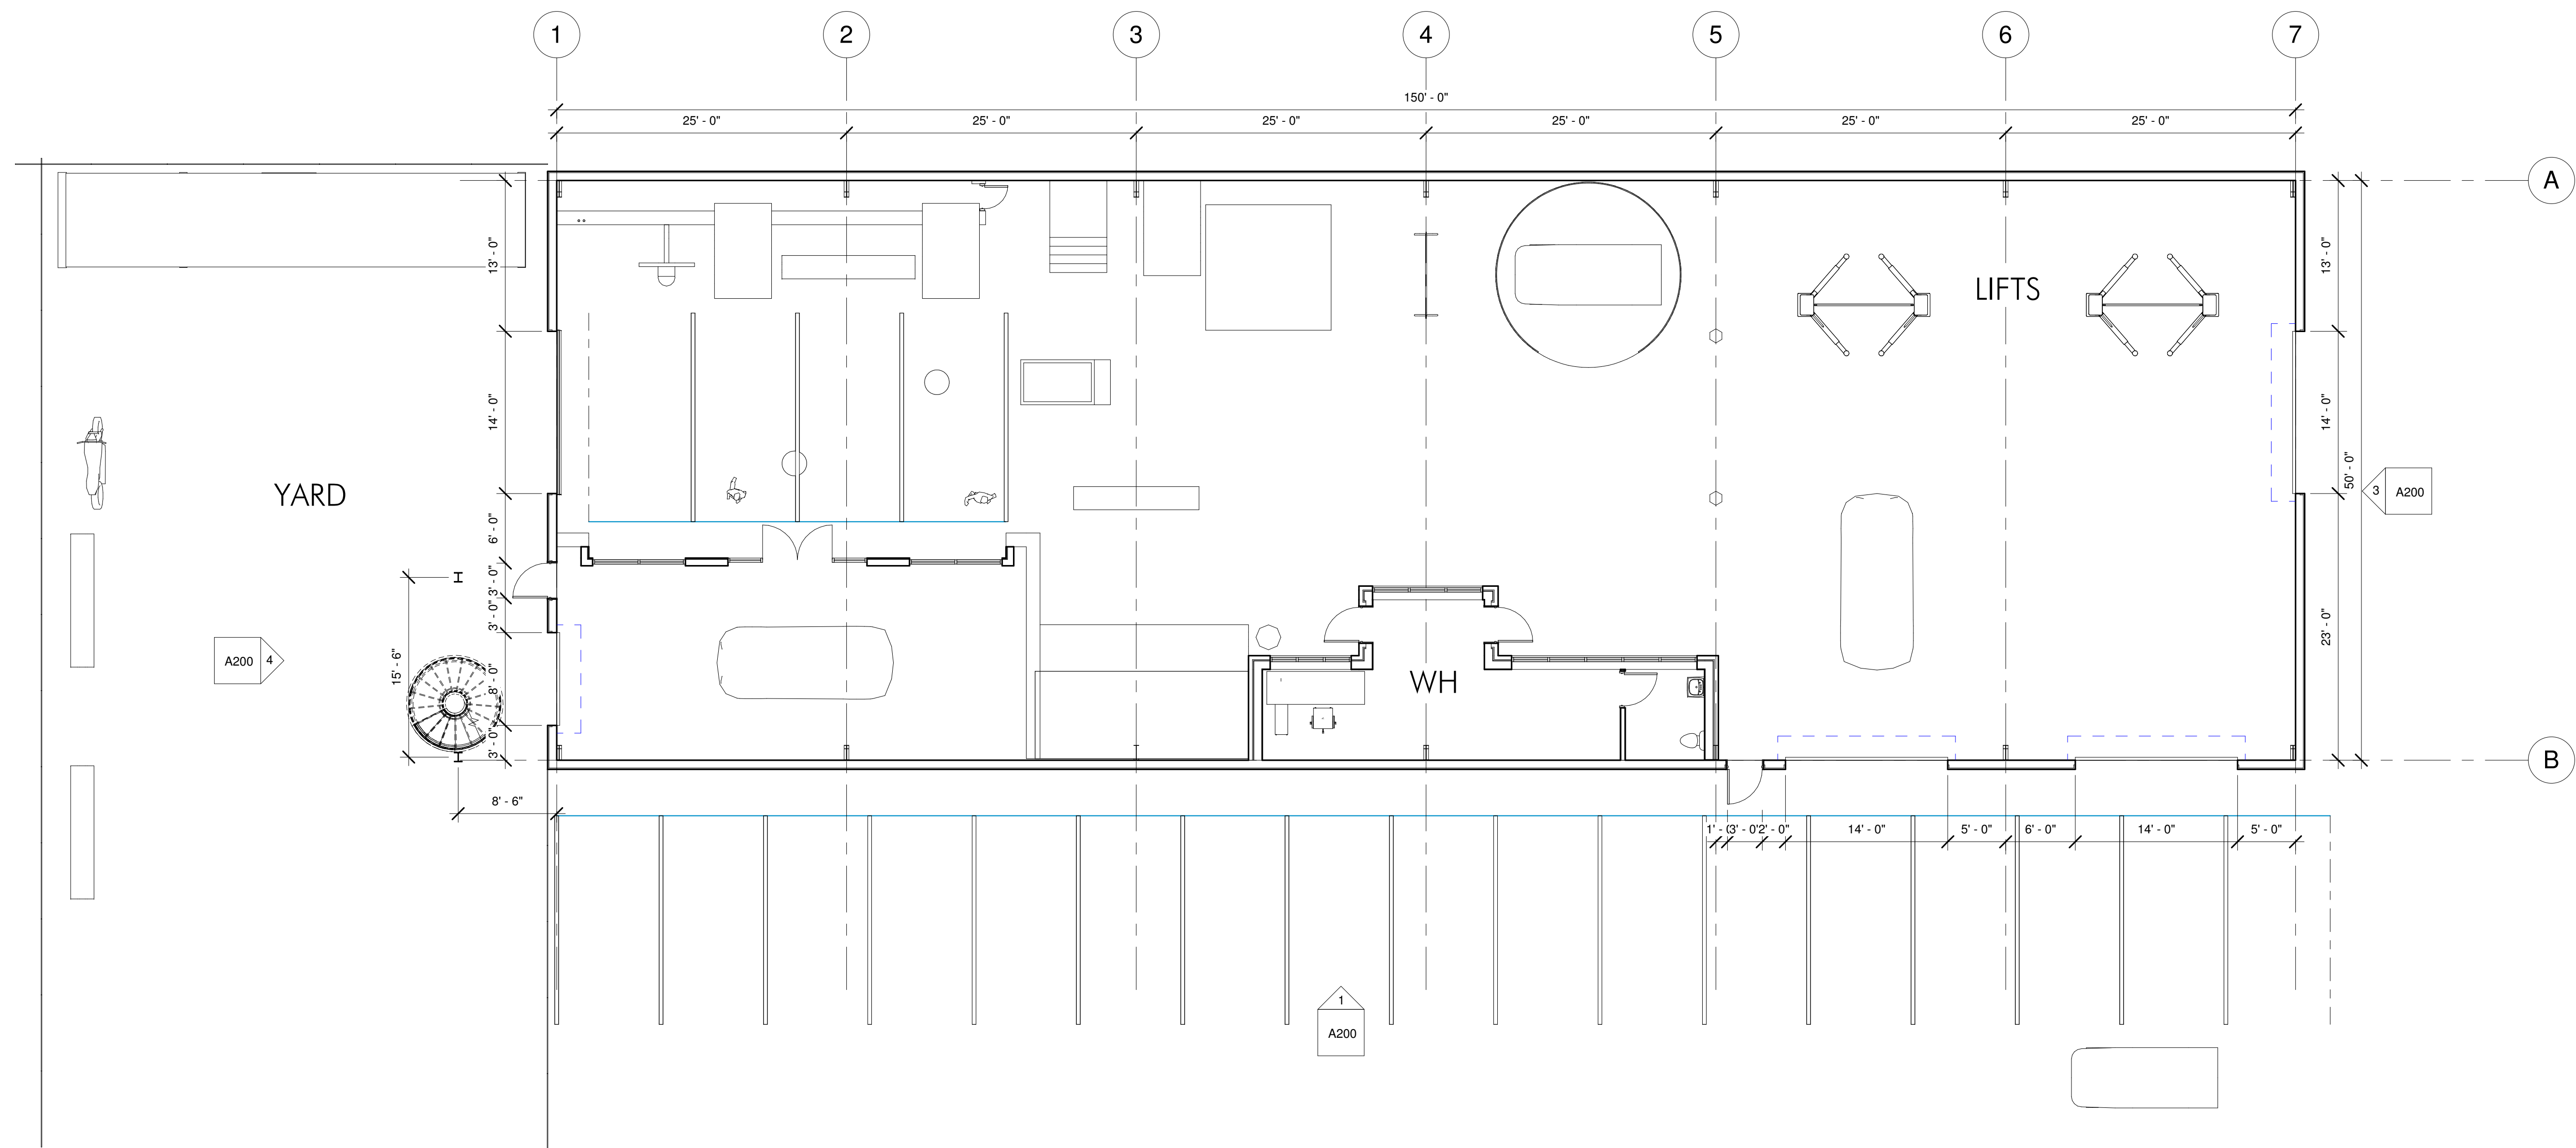



2 MEZZANINE PLAN
1/8" = 1'-0"

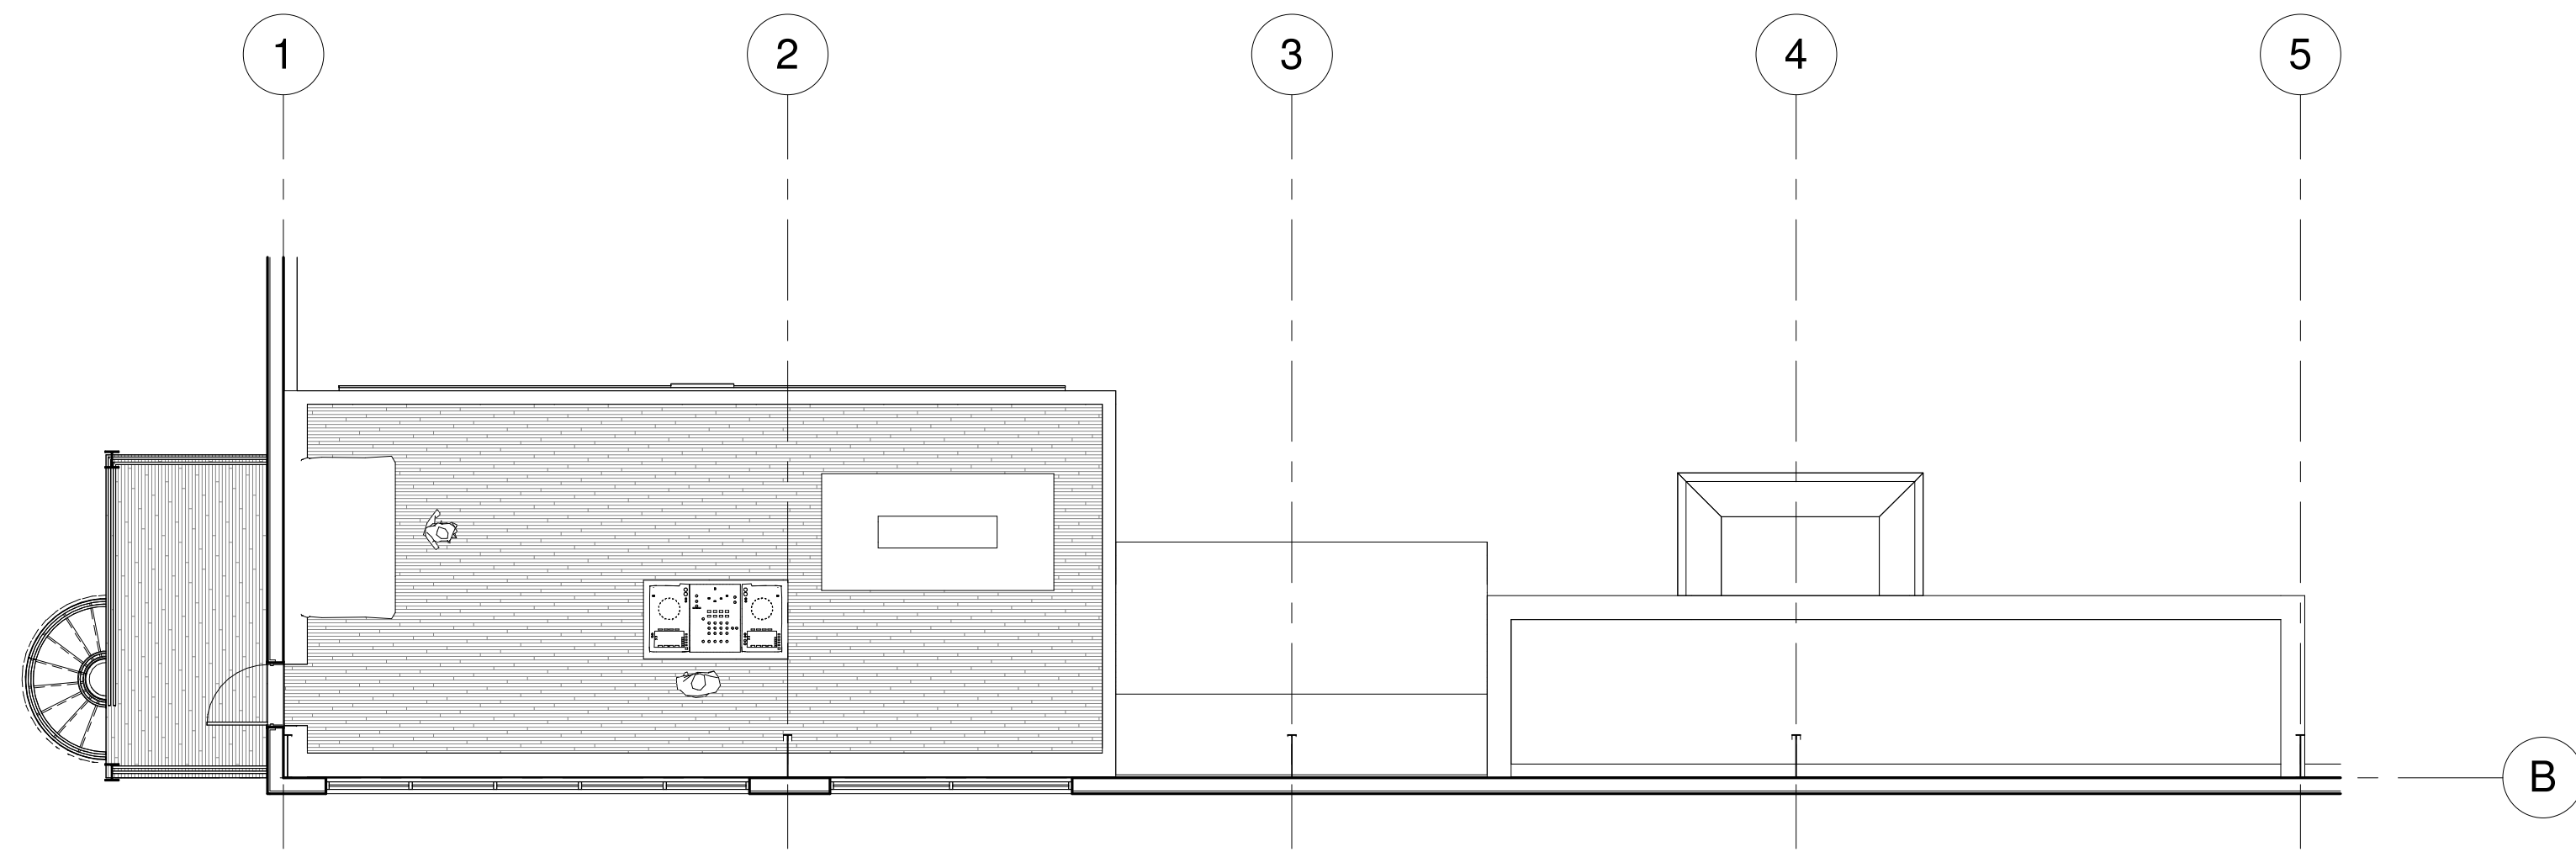

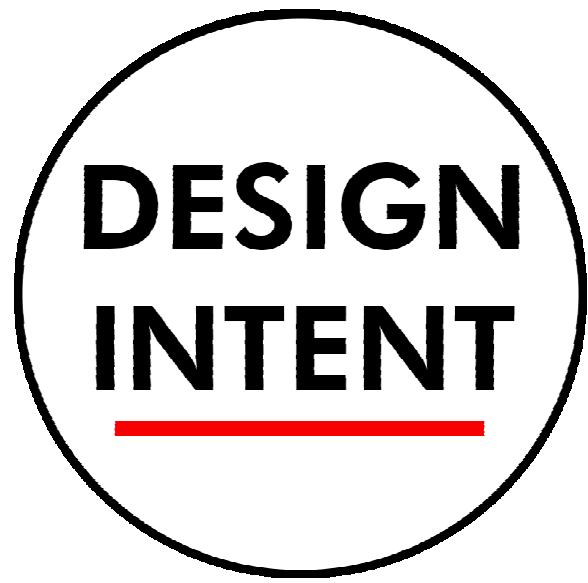


1 ROOF PLAN
1/8" = 1'-0"

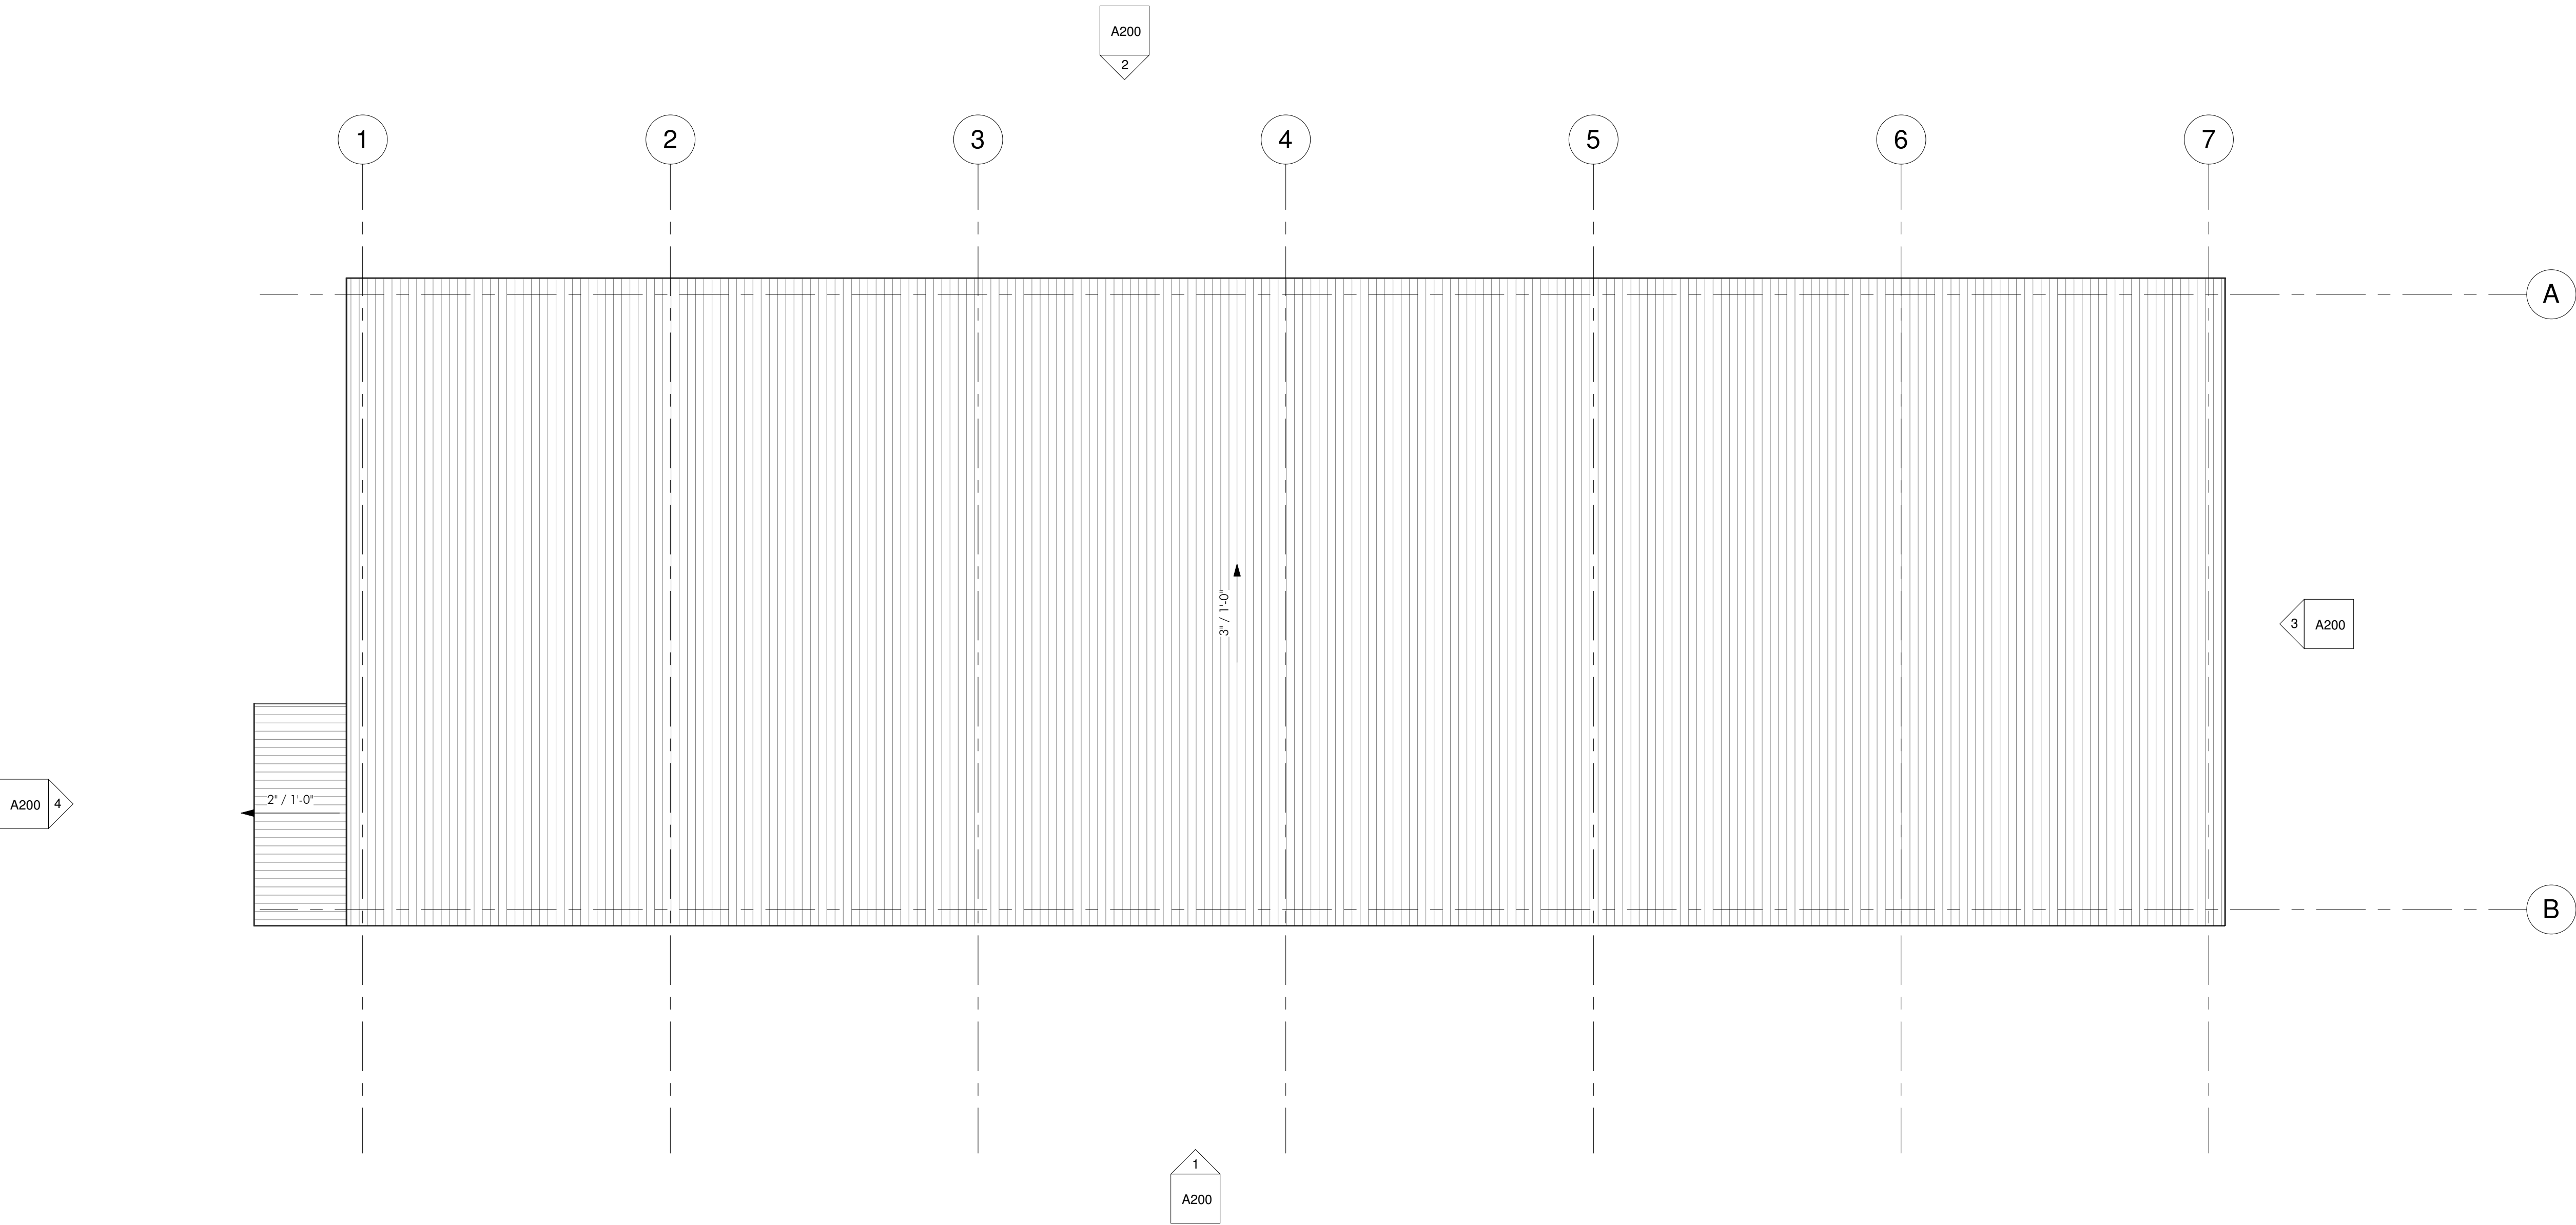

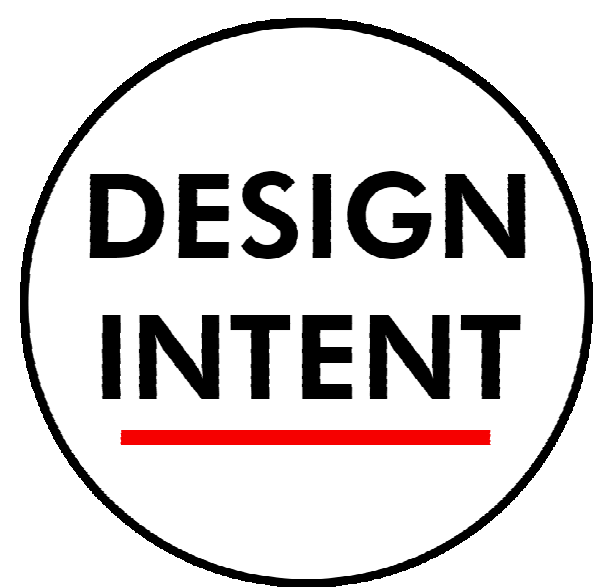


EDWIN'S DREAM GARAGE

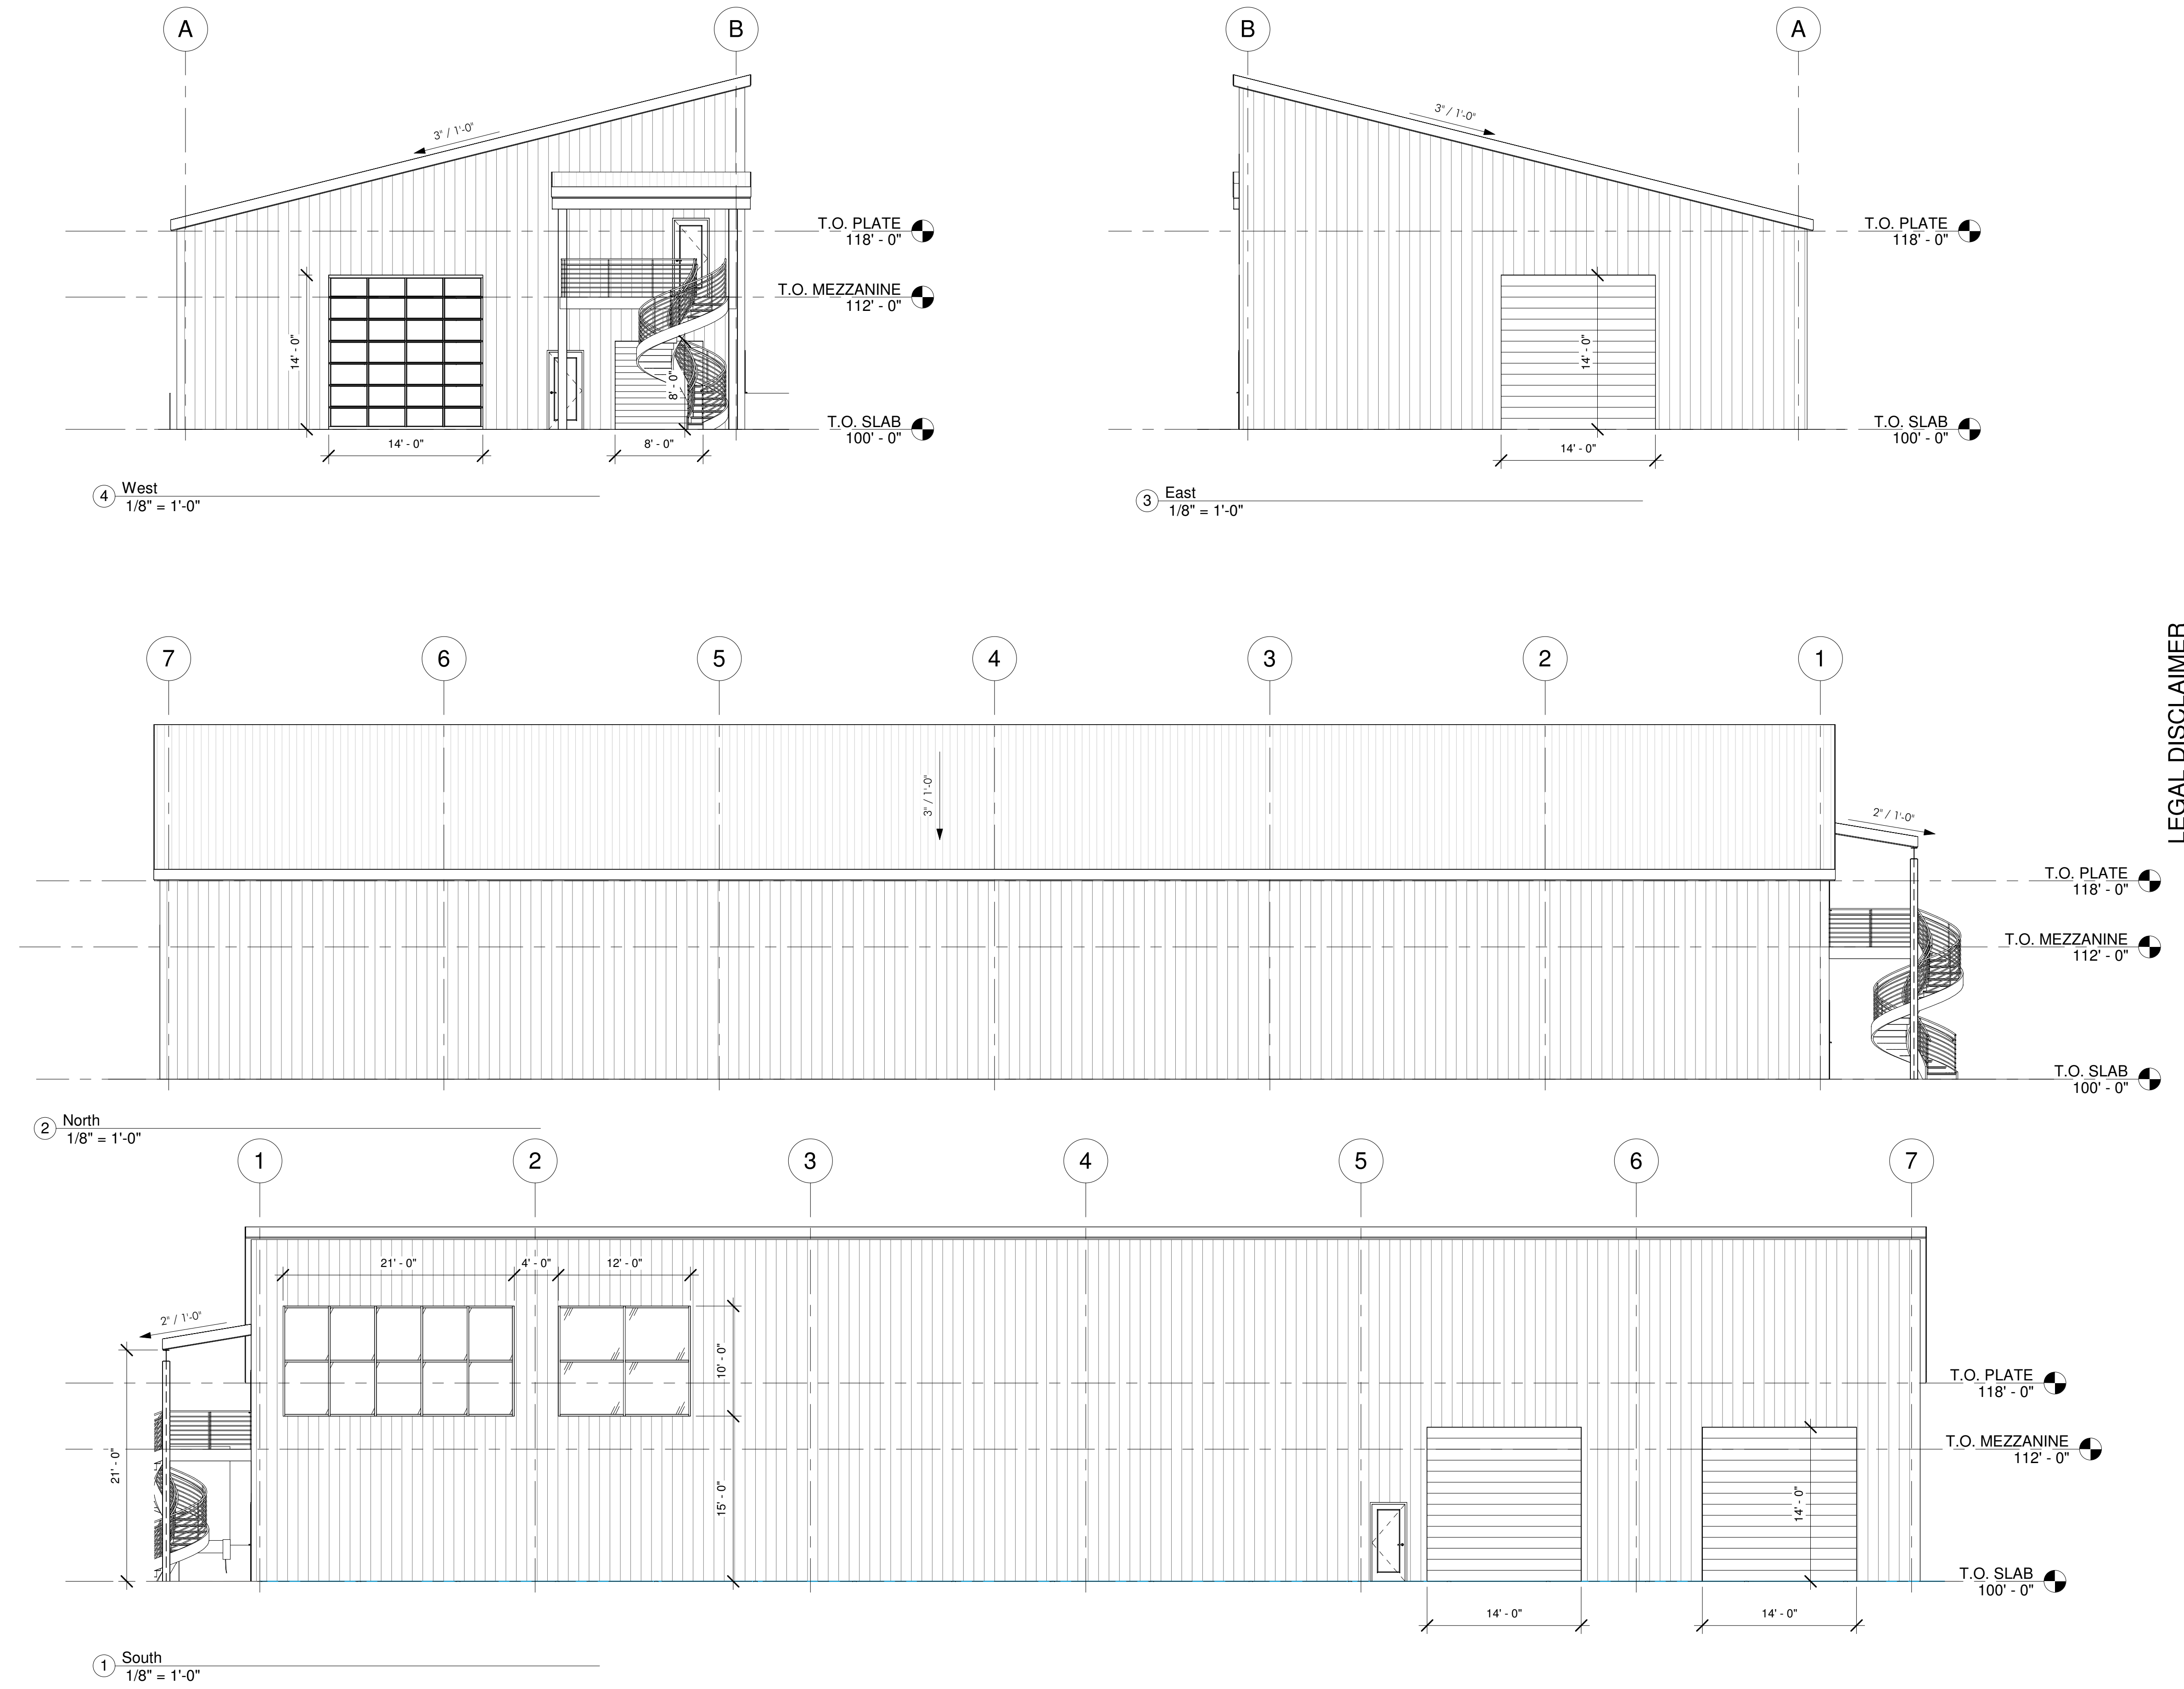



LEGAL DISCLAIMER
NOT FOR CONSTRUCTION – CONCEPTUAL ARTWORK ONLY.
All drawings are for illustrative purposes only and are not to be used for permitting or building.

EXTERIOR ELEVATIONS

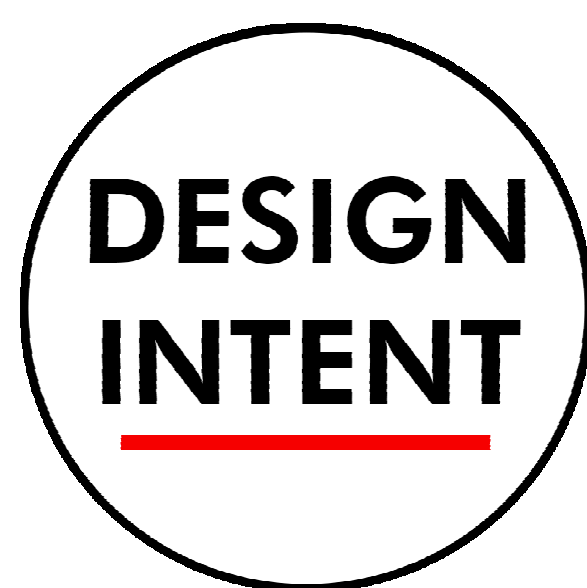


EDWIN'S DREAM GARAGE

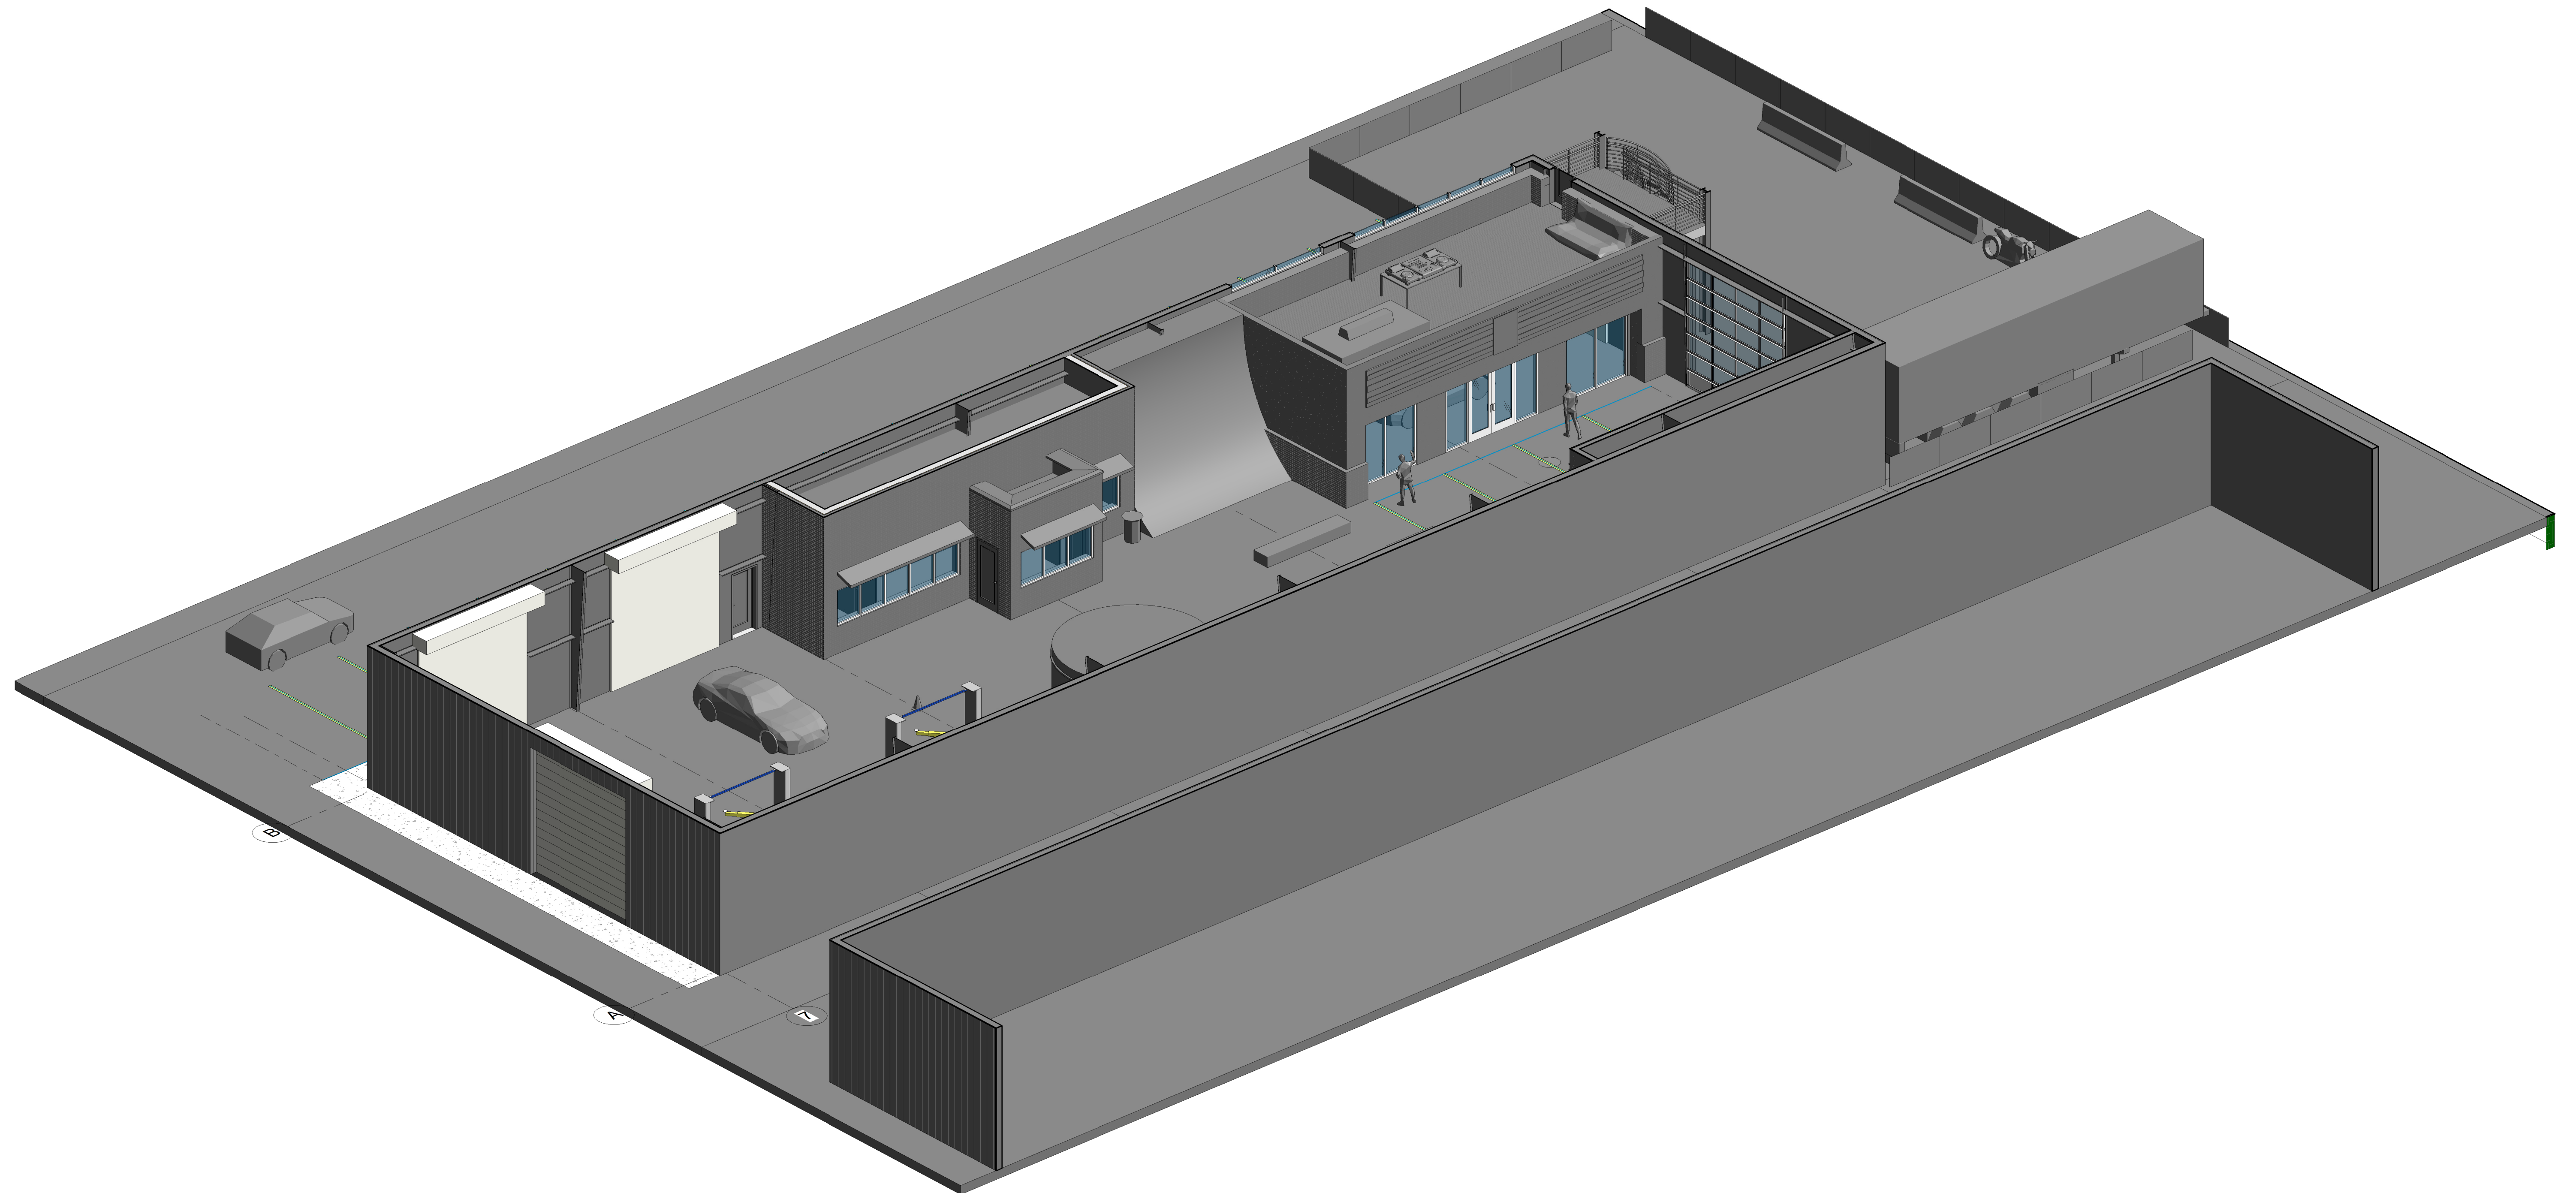

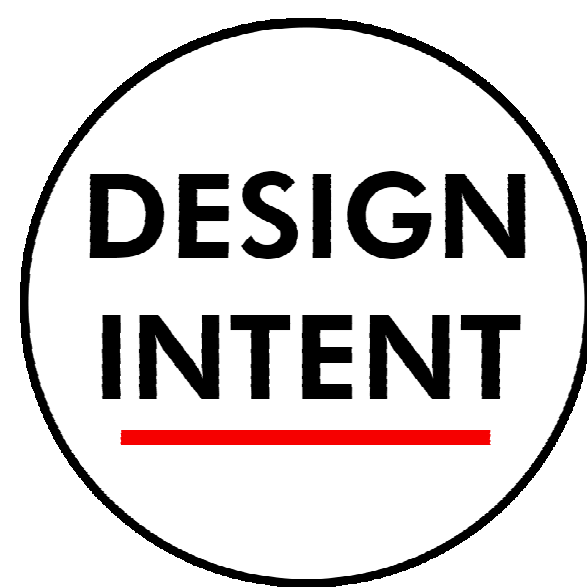

EDWIN'S DREAM GARAGE

1 3D VIEW 1

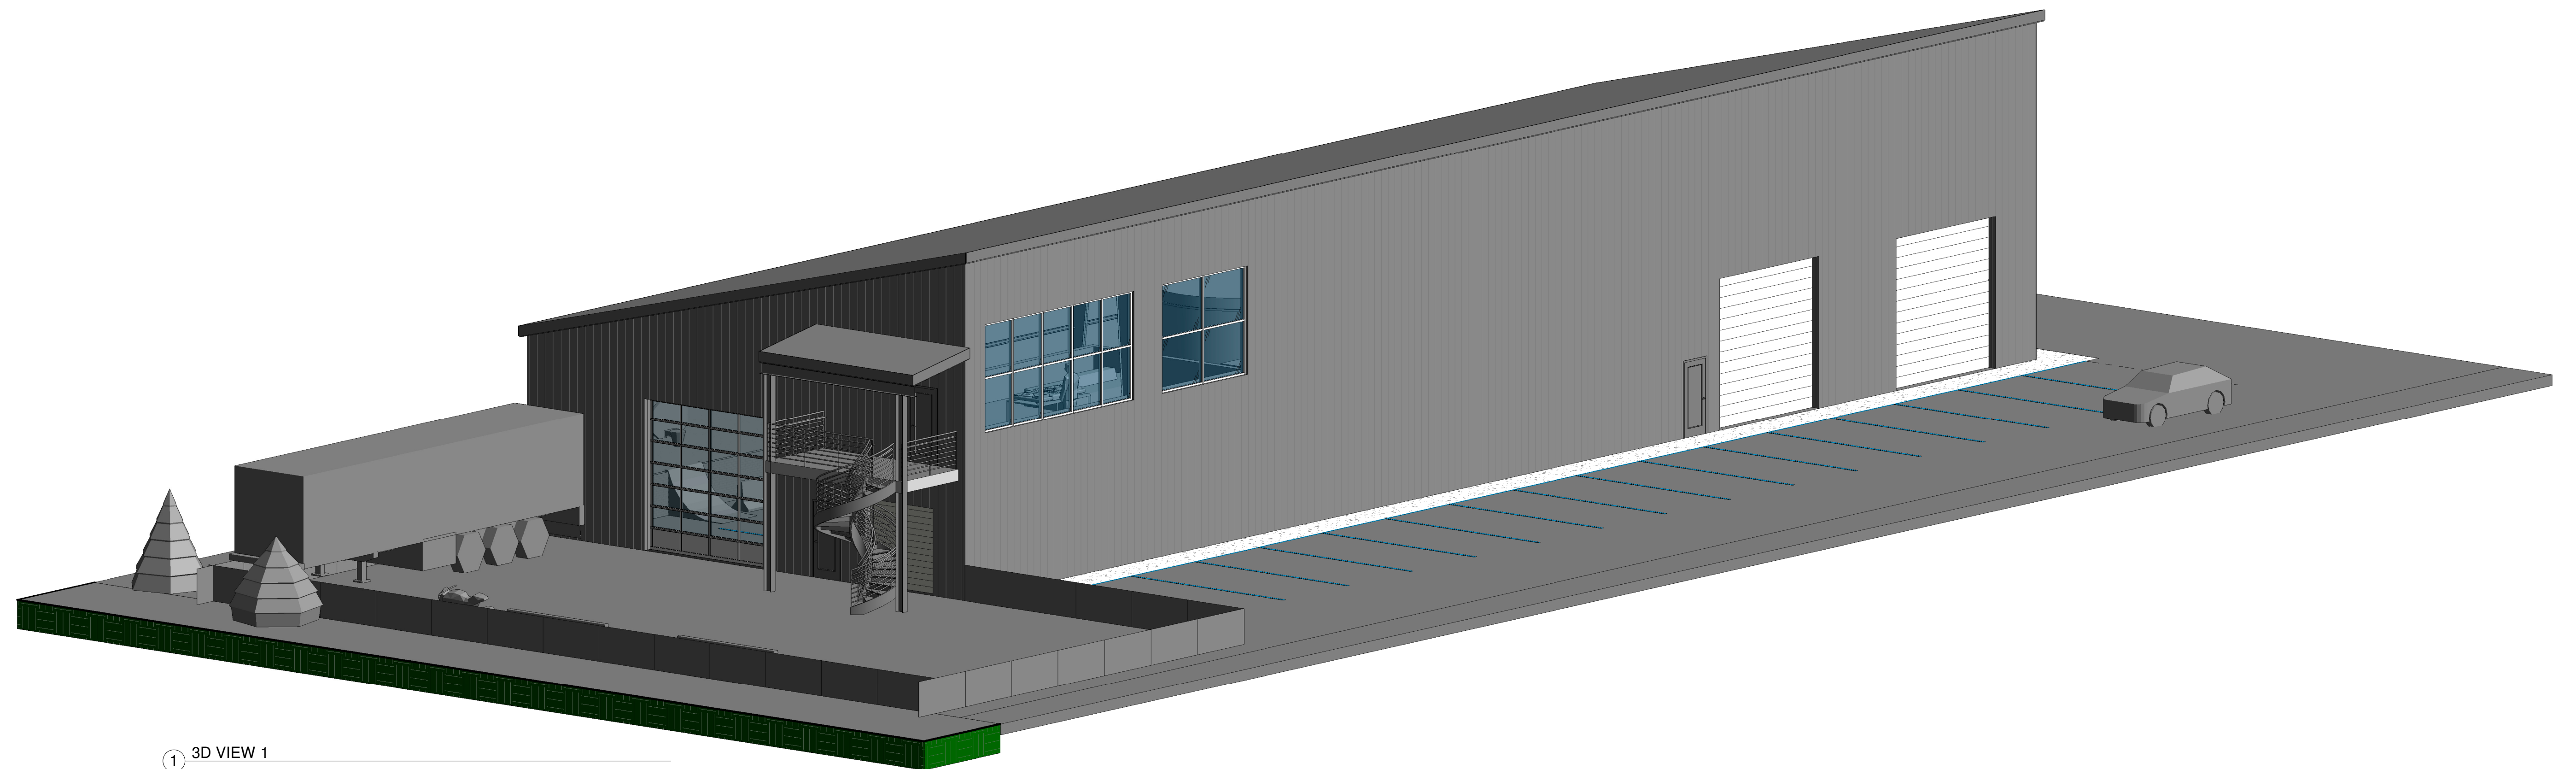

2 3D VIEW 2

